

LE039



HANSON PROFESSIONAL SERVICES INC.

815 Commerce Drive, Suite 200
Oak Brook, Illinois 60523
Telephone: 630.990.3800
Fax: 630.990.3801

Illinois Professional Design Firm
Registration No. 184-001084

© Copyright Hanson Professional Service Inc. 2008




JOLIET REGIONAL PORT DISTRICT

1 George Michas Drive
Romeoville, Illinois 60446
Telephone: 815.838.9497
Fax: 815.838.9524

EXTEND RUNWAY 2-20; CONSTRUCT TAXIWAY TURNAROUND

AIP PROJECT NO. 3-17-0140-B42
IDA PROJECT NO. LOT-3792

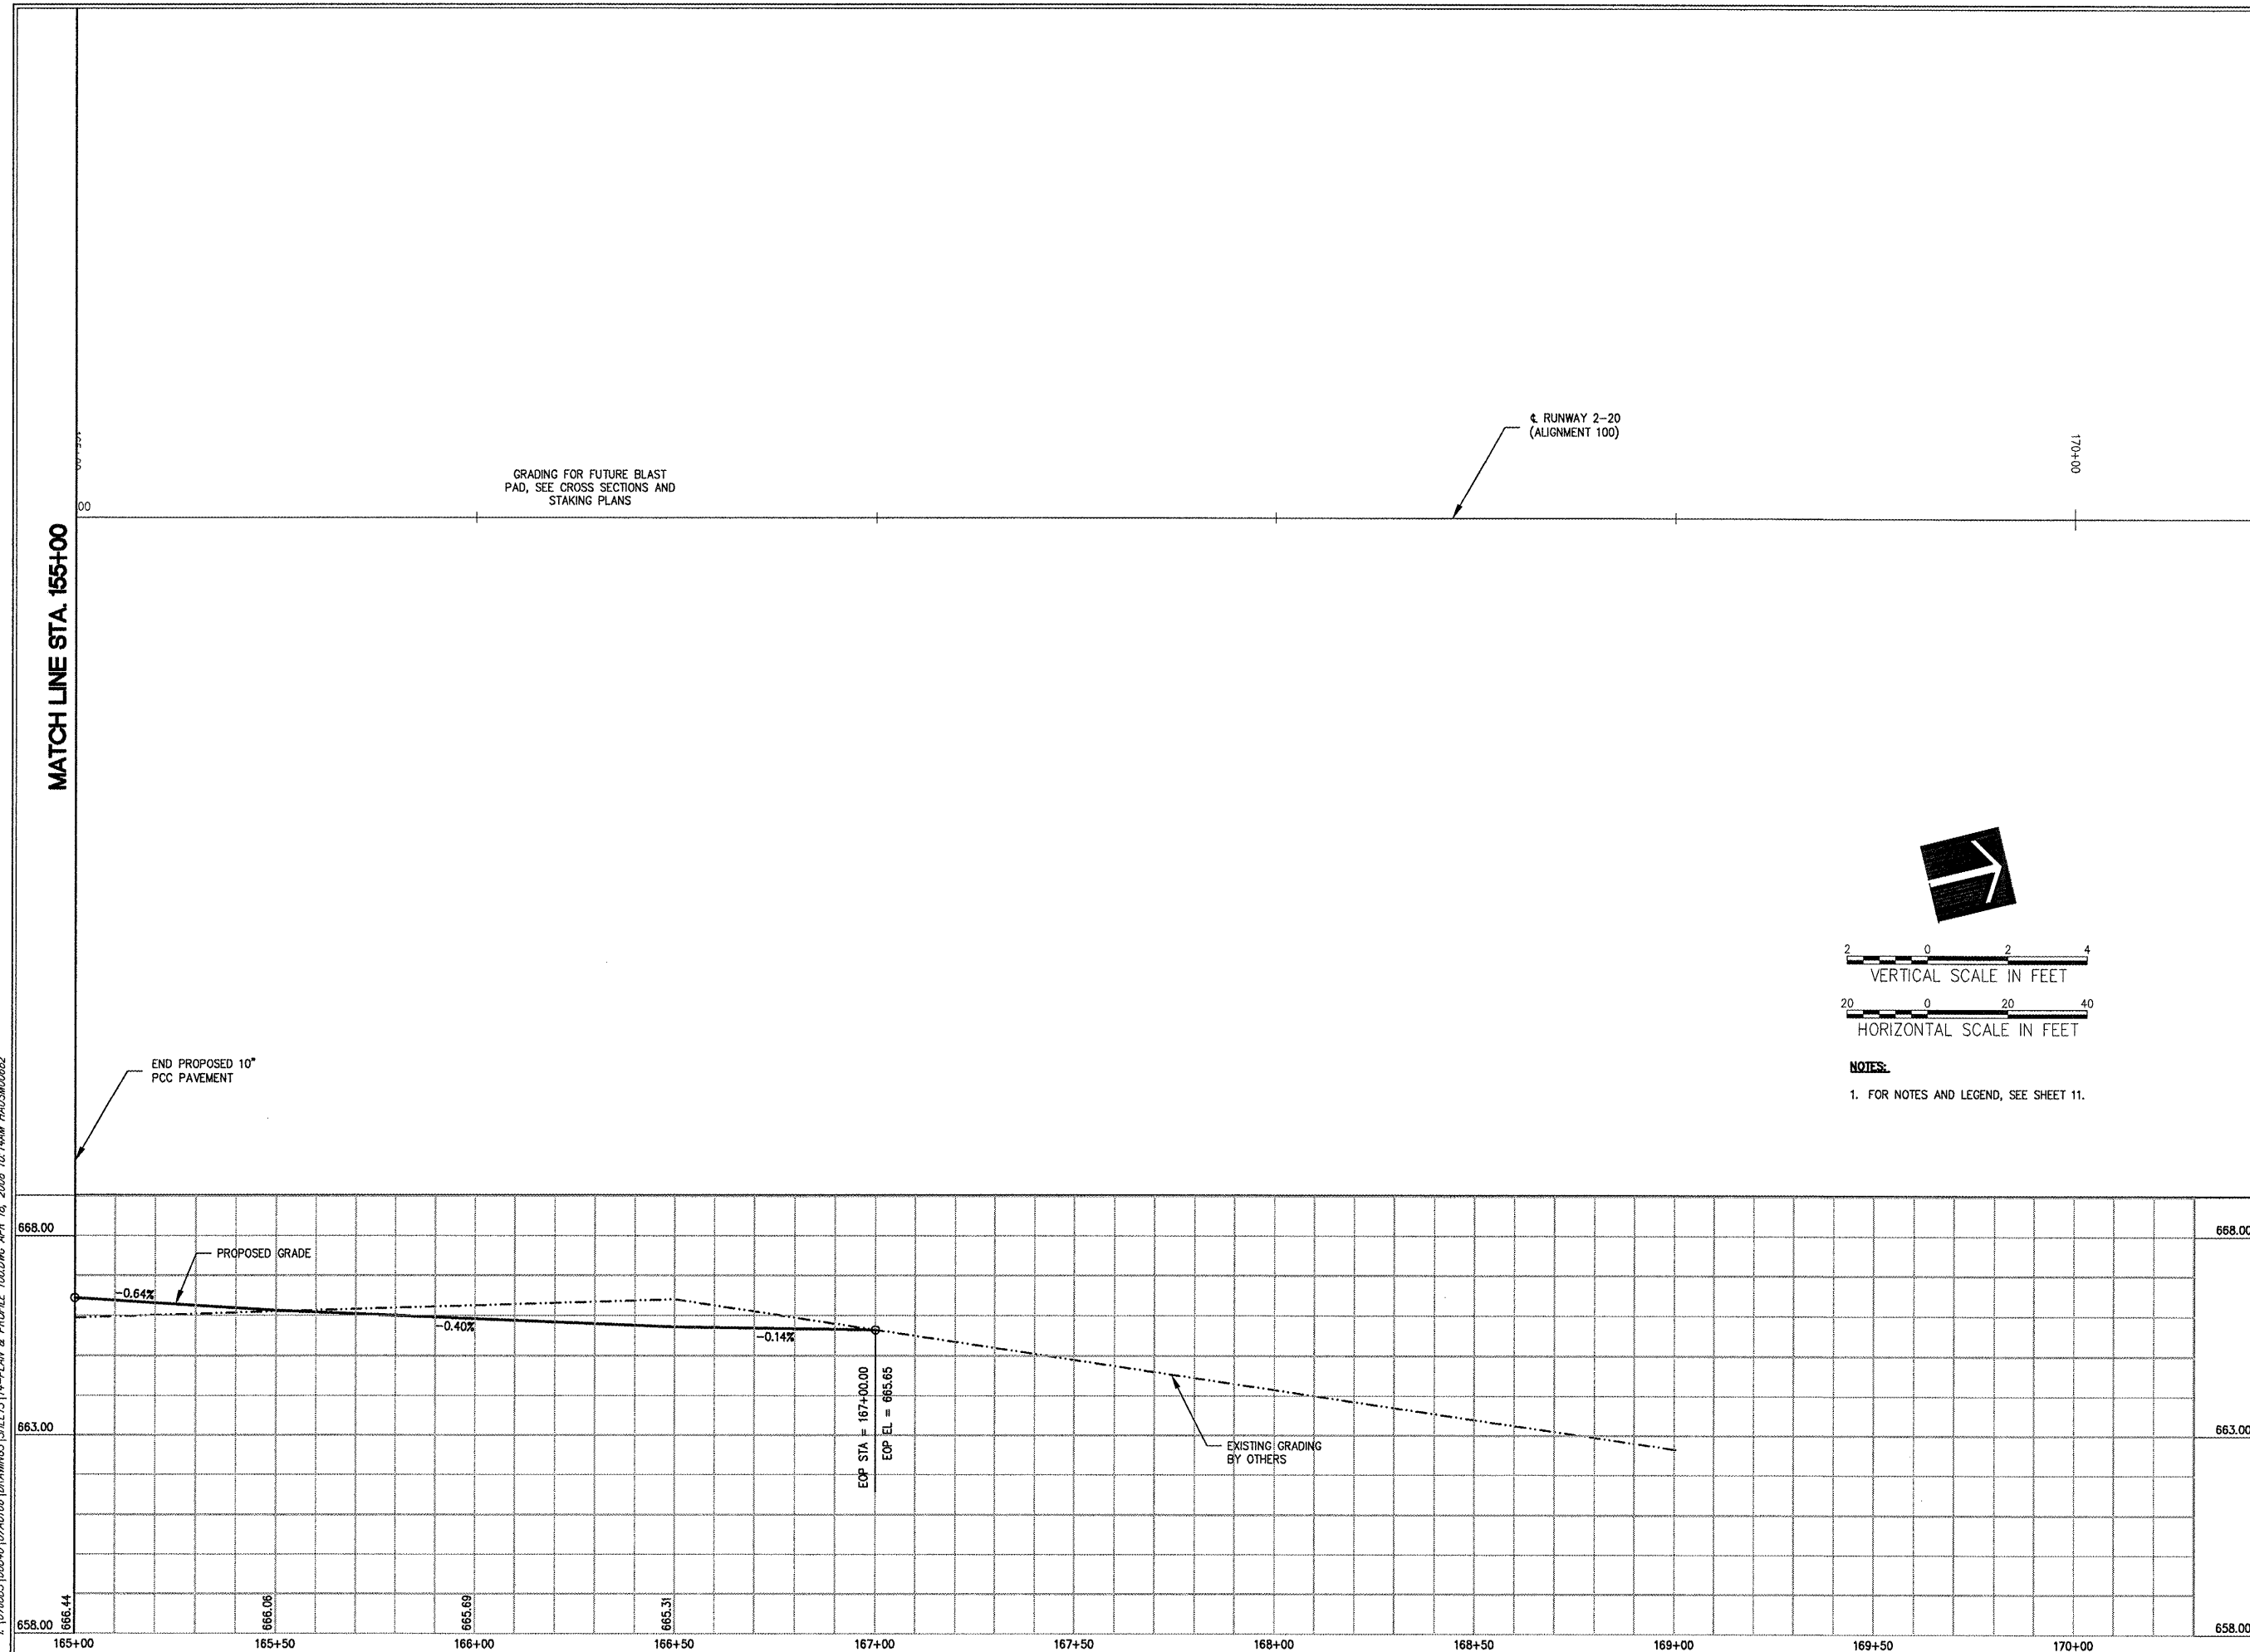

VERTICAL SCALE IN FEET

HORIZONTAL SCALE IN FEET

- NOTES:**
- FOR NOTES AND LEGEND, SEE SHEET 11.

No.	Drawing Issue Description	Date	By

Date
APRIL 18, 2008

Sheet Title
**PLAN AND PROFILE
RUNWAY 2-20
STA. 165+00 THRU
STA. 170+00**

07A0166	
Project Number	
LDH	02/26/08
Layout By Date	
LDH	02/26/08
Designed By Date	
RMH	03/20/08
Reviewed By Date	
---	---
Drawn By Sheet No.	

I:\07A0166\07A0166\DRAWINGS\SHEETS\14-PLAN & PROFILE\02.DWG, APR 18, 2008 10:14AM HAUS000662