



HANSON PROFESSIONAL SERVICES INC.

815 Commerce Drive, Suite 200
Oak Brook, Illinois 60523
Telephone: 630.990.3800
Fax: 630.990.3801

Illinois Professional Design Firm
Registration No. 184-001084

© Copyright Hanson Professional Service Inc. 2008





JOLIET REGIONAL PORT DISTRICT

1 George Michas Drive
Romeoville, Illinois 60446
Telephone: 815.838.9497
Fax: 815.838.9524

EXTEND RUNWAY 2-20; CONSTRUCT
TAXIWAY TURNAROUND

AIP PROJECT NO. 3-17-0140-B42
IDA PROJECT NO. LOT-3792

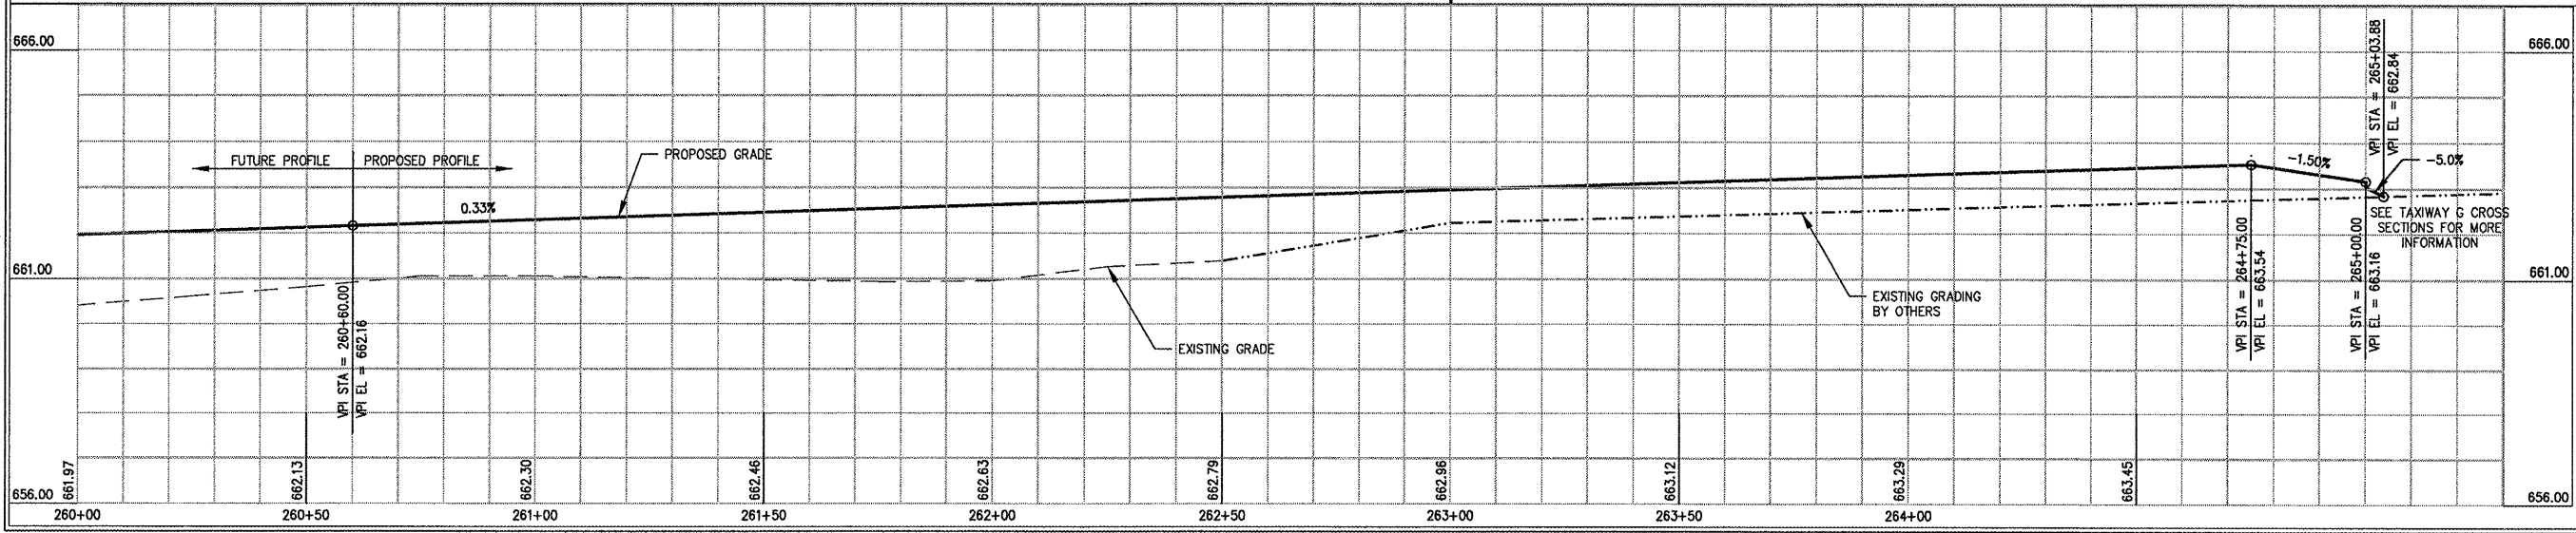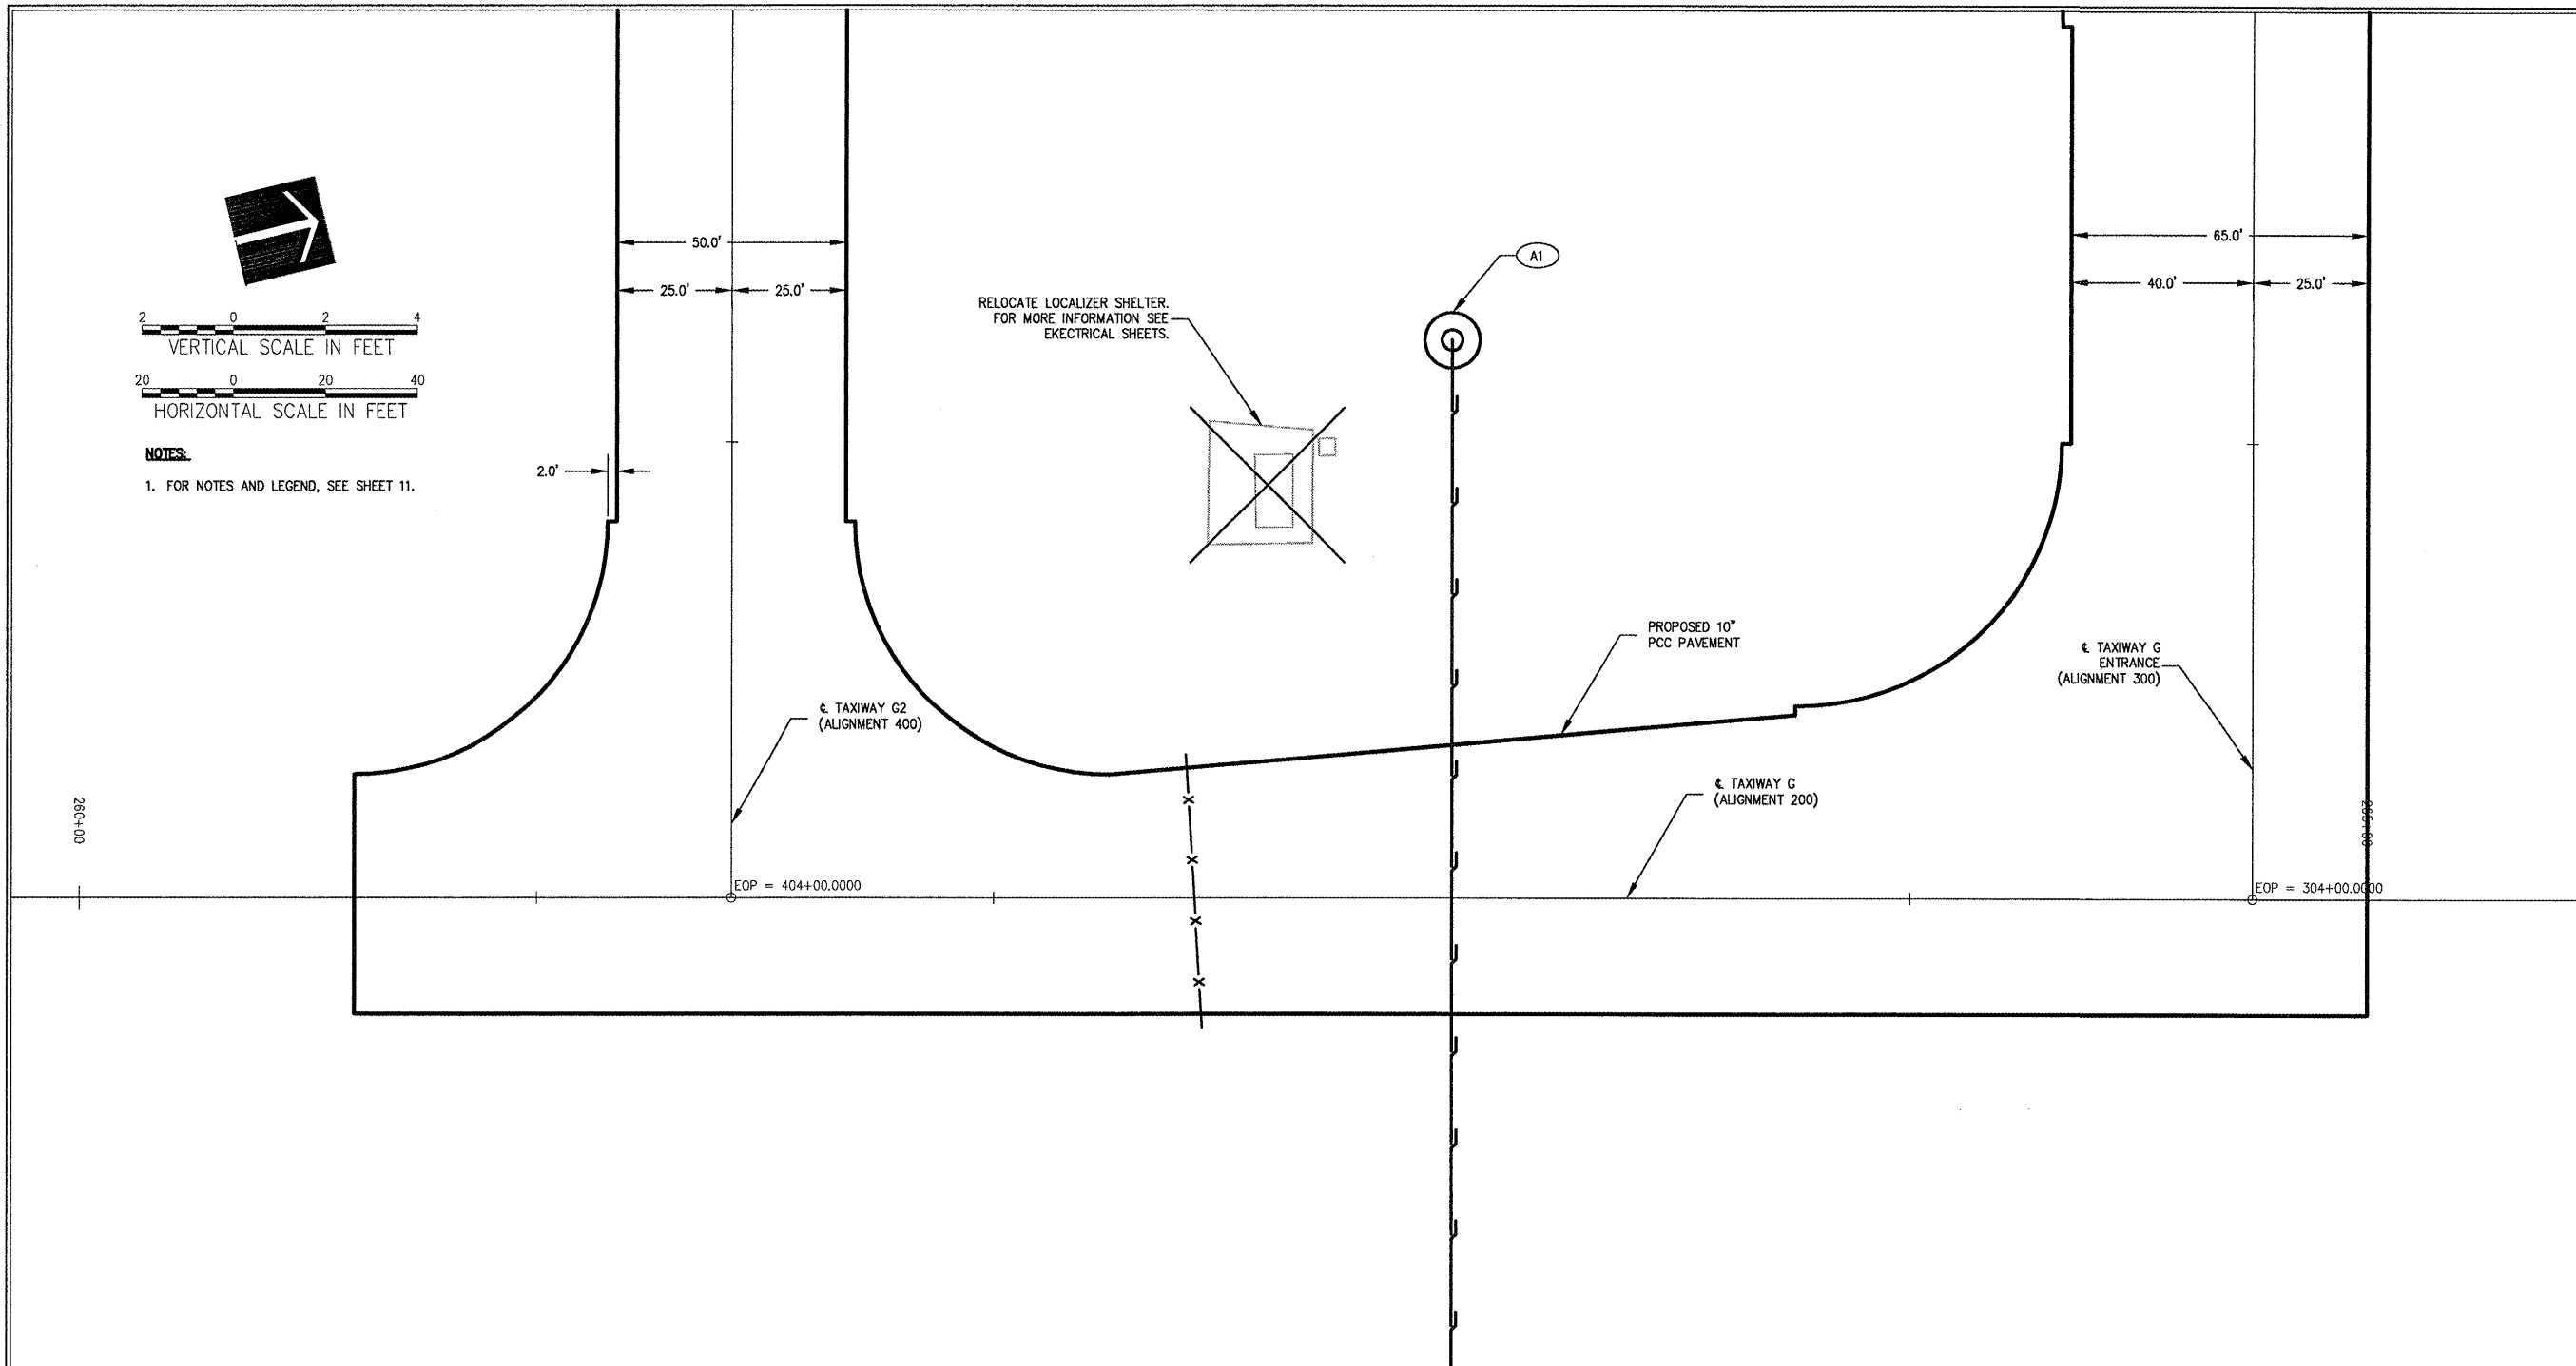

No.	Drawing Issue Description	Date	By

Date
APRIL 18, 2008
Sheet Title

PLAN AND PROFILE
TAXIWAY G

07A0166
Project Number

LDH	02/26/08
Layout By	Date
LDH	02/26/08
Designed By	Date
RMH	03/20/08
Reviewed By	Date
Drawn By	Sheet No.

I:\07A0166\07A0166\DRAWINGS\SHEETS\15-PLAN & PROFILE 2008.DWG, APR 18, 2008 10:44AM HALUSMO062