


BILL OF MATERIALS - HICKORY HILL

ITEM	UNIT	TOTAL
EARTH EXCAVATION	CU YD	41
TOPSOIL FURNISH AND PLACE, 4"	SQ YD	155
AGGREGATE BASE COURSE, TYPE A 12"	SQ YD	82
HOT-MIX ASPHALT BINDER COURSE, IL 19.0-FG, N50	TON	9.2
HOT-MIX ASPHALT SURFACE COURSE, MIX "C", N50	TON	165.0
PAVEMENT REMOVAL	SQ YD	7
STRIP REFLECTIVE CRACK CONTROL TREATMENT	FOOT	1,090
AGGREGATE WEDGE SHOULDER, TYPE B	TON	8.9
SIGN PANEL - TYPE 1	SQ FT	7
WOOD SIGN SUPPORT	FOOT	15
PAINT PAVEMENT MARKING - LINE 4"	FOOT	1,000
REMOVE EXISTING PARKING BLOCKS	EACH	29
PRECAST CONCRETE PARKING BLOCK	EACH	29
FIBER-MODIFIED ASPHALT CRACK SEALING	FOOT	930
EARTH EXCAVATION (SPECIAL)	FOOT	25
BITUMINOUS MATERIALS (PRIME COAT)	POUND	826

• QUANTITIES ARE ESTIMATED AND SHALL ONLY BE USED AT THE DISCRETION OF THE ENGINEER.

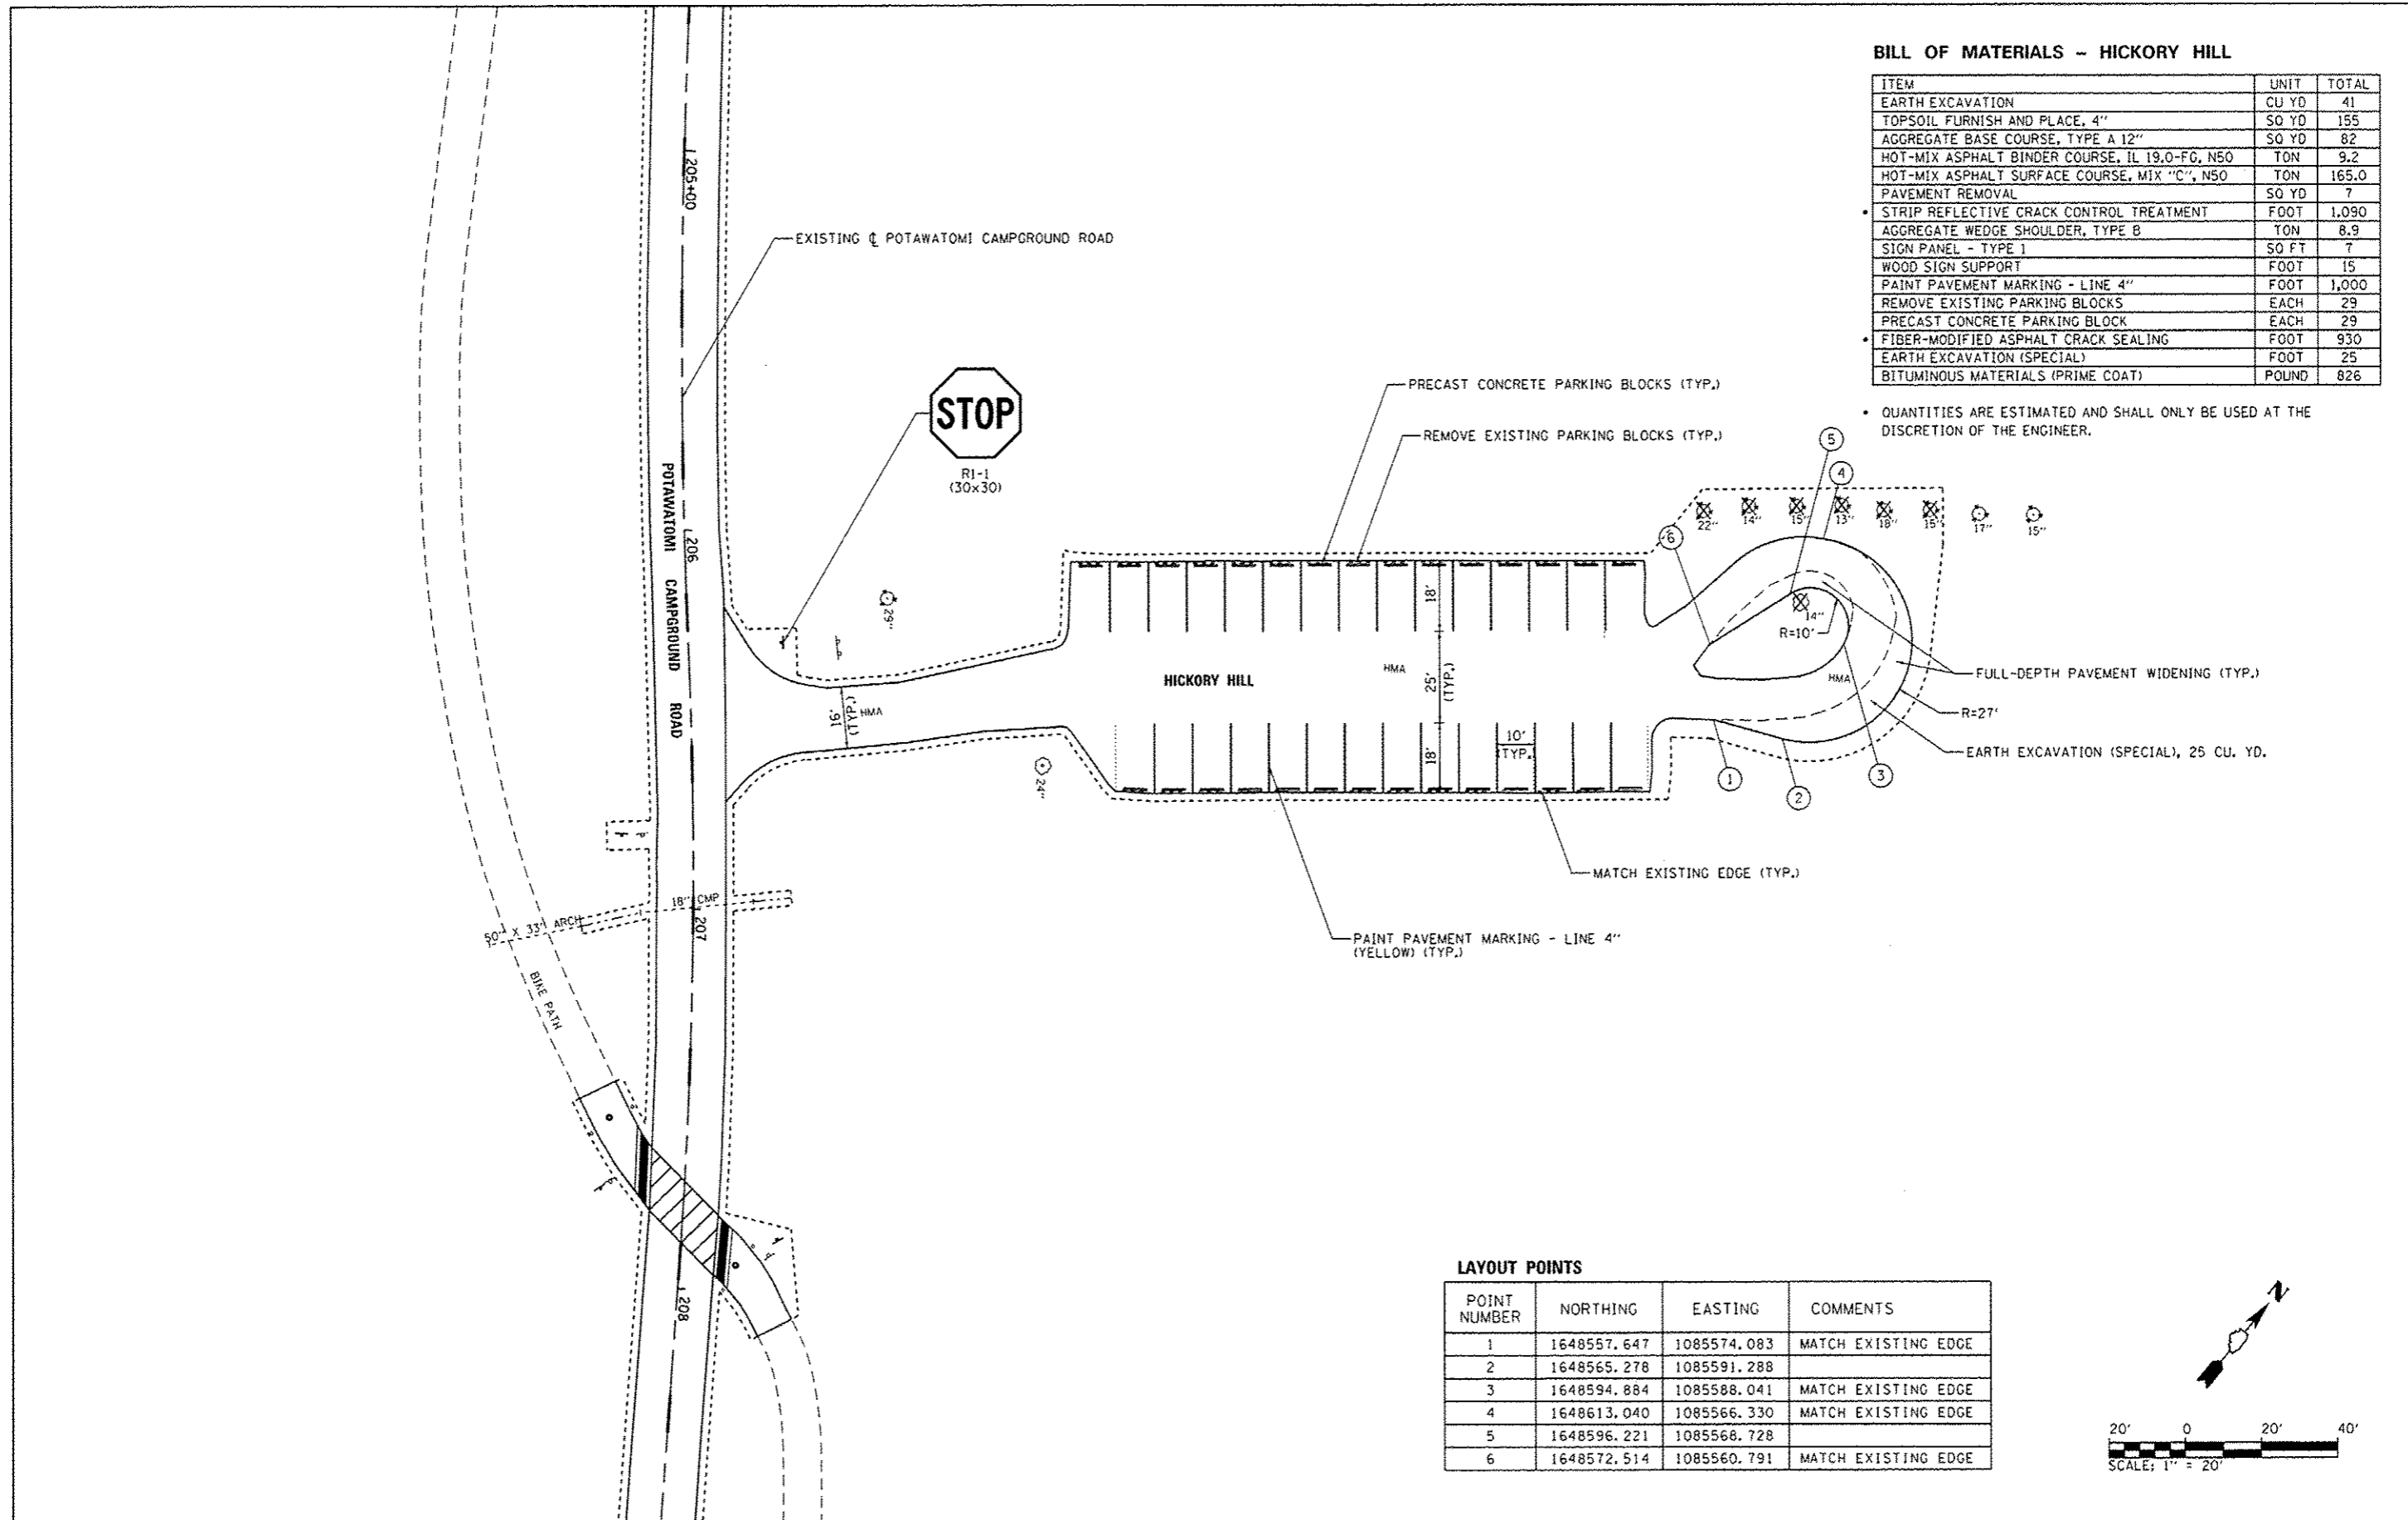

LAYOUT POINTS

POINT NUMBER	NORTHING	EASTING	COMMENTS
1	1648557.647	1085574.083	MATCH EXISTING EDGE
2	1648565.278	1085591.288	
3	1648594.884	1085588.041	MATCH EXISTING EDGE
4	1648613.040	1085566.330	MATCH EXISTING EDGE
5	1648596.221	1085568.728	
6	1648572.514	1085560.791	MATCH EXISTING EDGE

FILE NAME :	USER NAME :	DESIGNED :	REVISED :
L:\1007\106610\W0_17\Draw\CADD_Sheets\046302.sht HickoryHill-SitePlan.dgn	Brad Downen	MJO	
		DRAWN :	REVISED :
		RAH	
		CHECKED :	REVISED :
		BJD	
		DATE :	REVISED :
		3/28/2014	

**STATE OF ILLINOIS
DEPARTMENT OF TRANSPORTATION**

**SITE PLAN - HICKORY HILL
KANKAKEE RIVER STATE PARK**

SCALE: 1" = 20' SHEET 1 OF 1 SHEETS STA. TO STA.

F.A. RTE.	SECTION	COUNTY	TOTAL SHEETS	SHEET NO.
	PARK ROADS		69	44
• WILL AND KANKAKEE			CONTRACT NO. 46302	
ILLINOIS FED. AID PROJECT				