



DATE	
BY	
CHECKED	
DESIGNED	
PLANNED	
NO.	

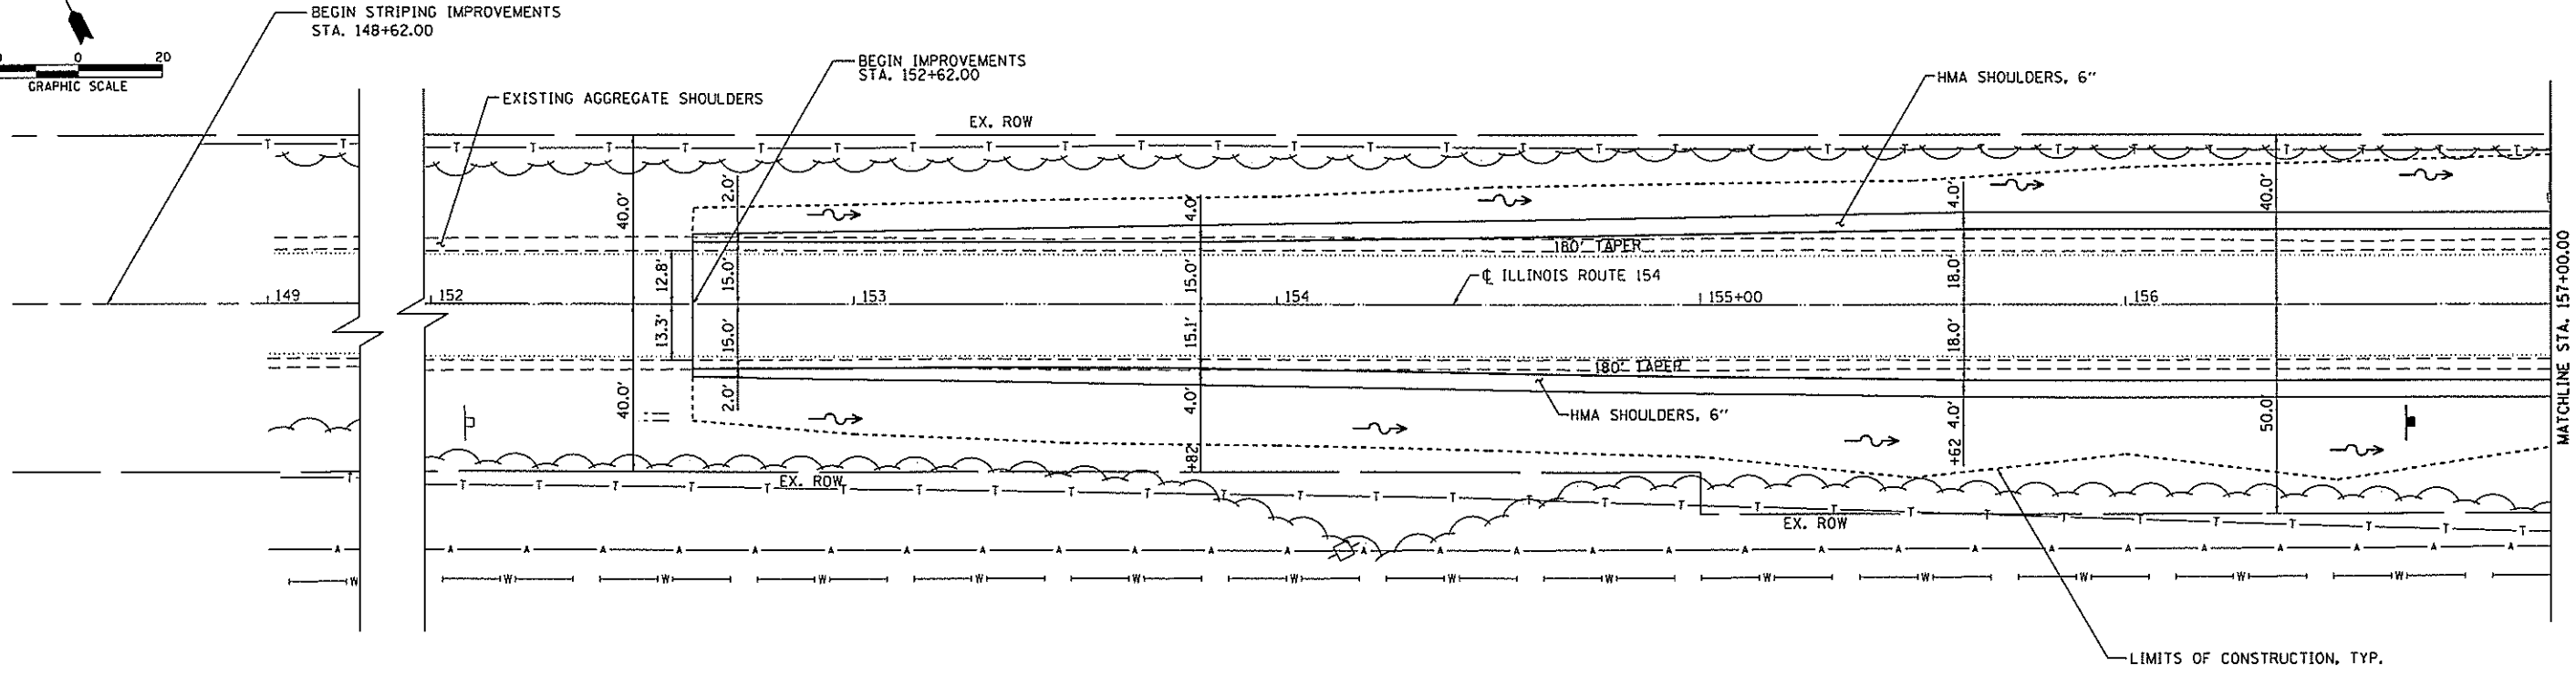

DATE	
BY	
CHECKED	
DESIGNED	
PLANNED	
NO.	

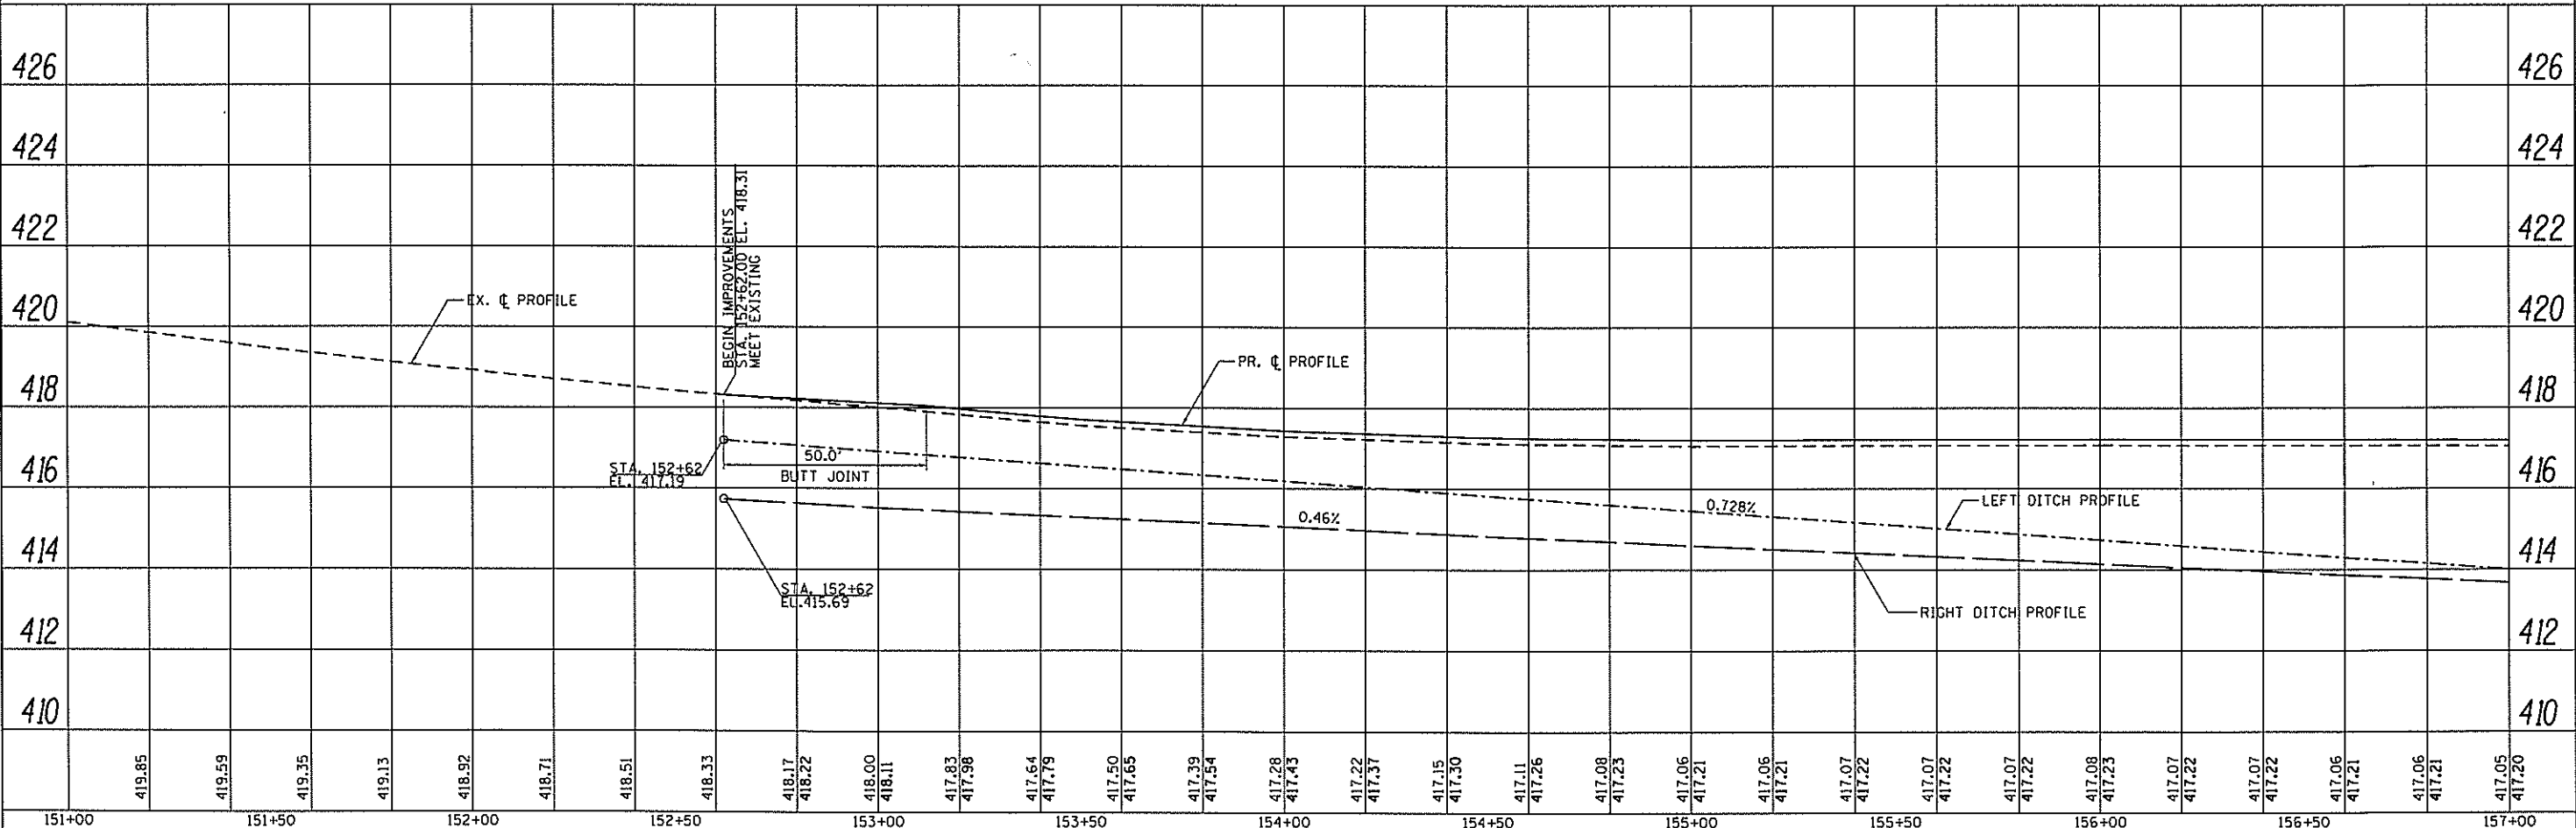

DRIVER: jlsbenley@vtp.com  
 FILE NAME: A:\CNC\2011\1104-18\CAD\Drawings\154\154RTE2-PLAN-1.LOT2.dwg  
 DATE: 3/19/2014

	USER NAME: jdk1	DESIGNED: JGG	REVISED: -	<b>STATE OF ILLINOIS</b> <b>DEPARTMENT OF TRANSPORTATION</b>	<b>PLAN AND PROFILE - IL RTE 154</b>		F.A.P. RTE: 329	SECTION: 125-1	COUNTY: RANDOLPH	TOTAL SHEETS: 20	SHEET NO.: 9	
	PRINTER: *	DRAWN: MSJ	REVISED: -		SCALE: 1"=20'    SHEET 1 OF 3 SHEETS    STA. 151+00.00 TO STA. 157+00.00		CONTRACT NO. 76G70		ILLINOIS FED. AID PROJECT			
	PLDT SCALE: 48.0000' / in.	CHECKED: MJB	REVISED: -									
	PLDT DATE: 3/19/2014	DATE: 3-18-14	REVISED: -									