
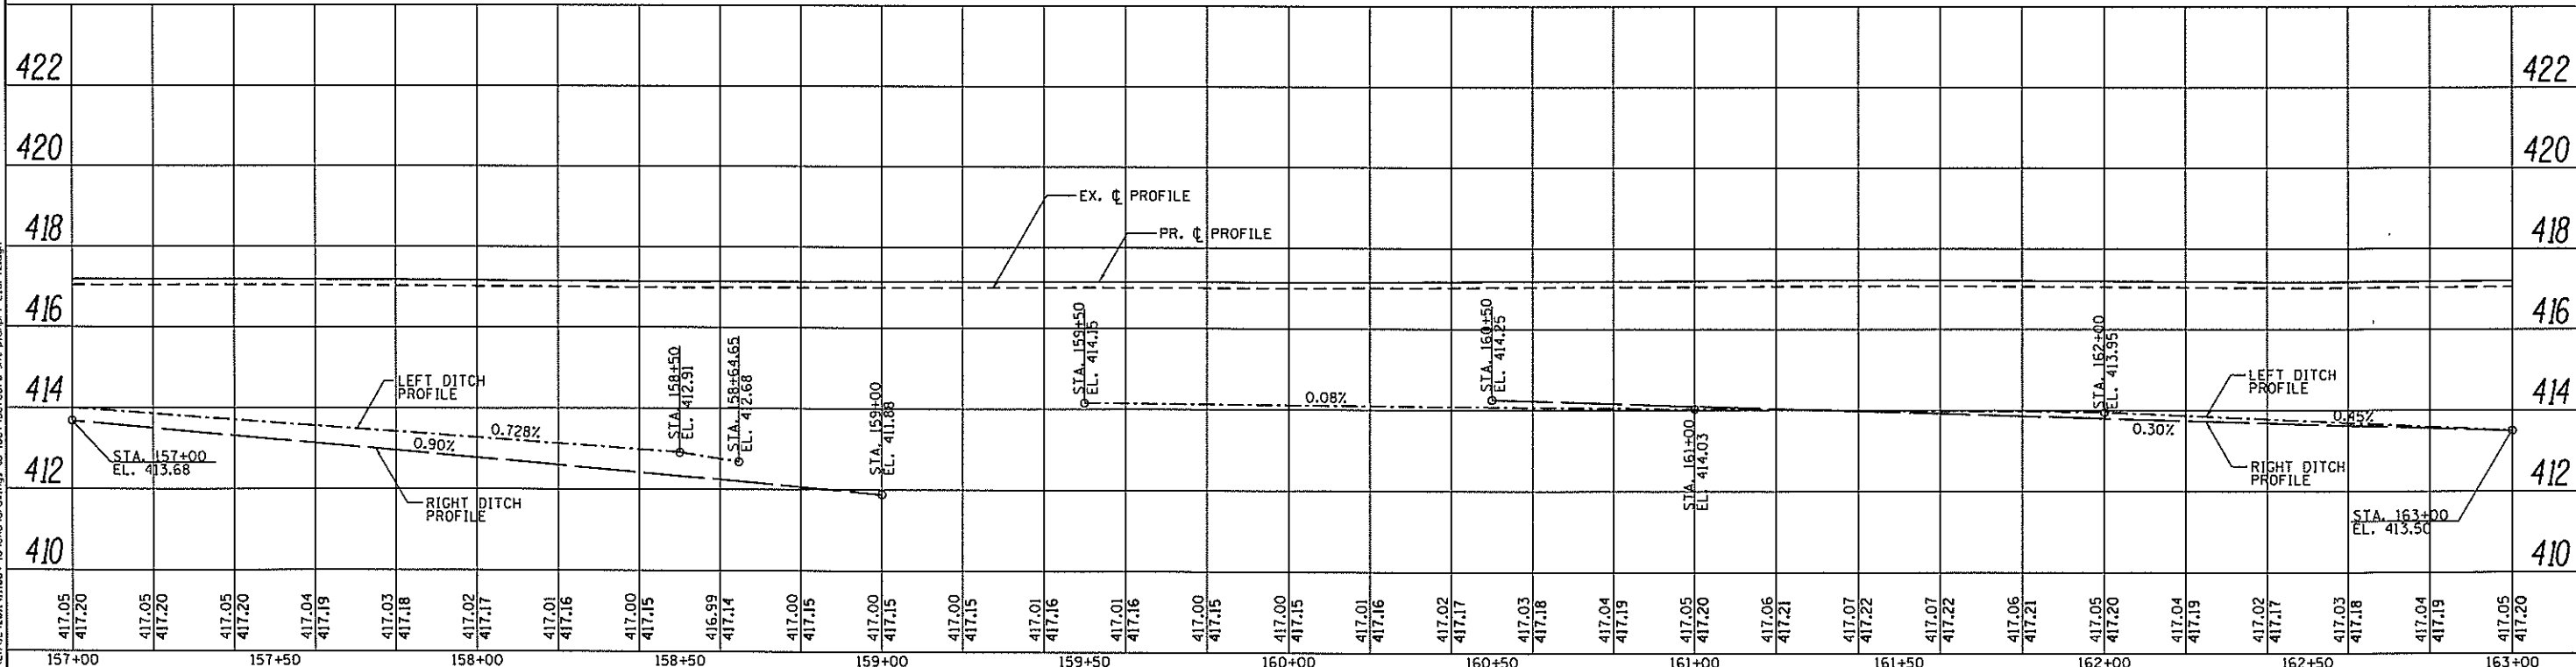


DATE	
BY	
REVISIONS	
NO.	
DESCRIPTION	
DATE	
BY	

DATE	
BY	
REVISIONS	
NO.	
DESCRIPTION	
DATE	
BY	

DRIVER: j:\Bentley\BVP\mnt\p\m\g\mz\m\1007\1007.dwg  
 FILE NAME: x:\CHEN\2011\11004-18\CAD\dwg\1007-1007.dwg  
 PLOT DATE: 3/19/2014

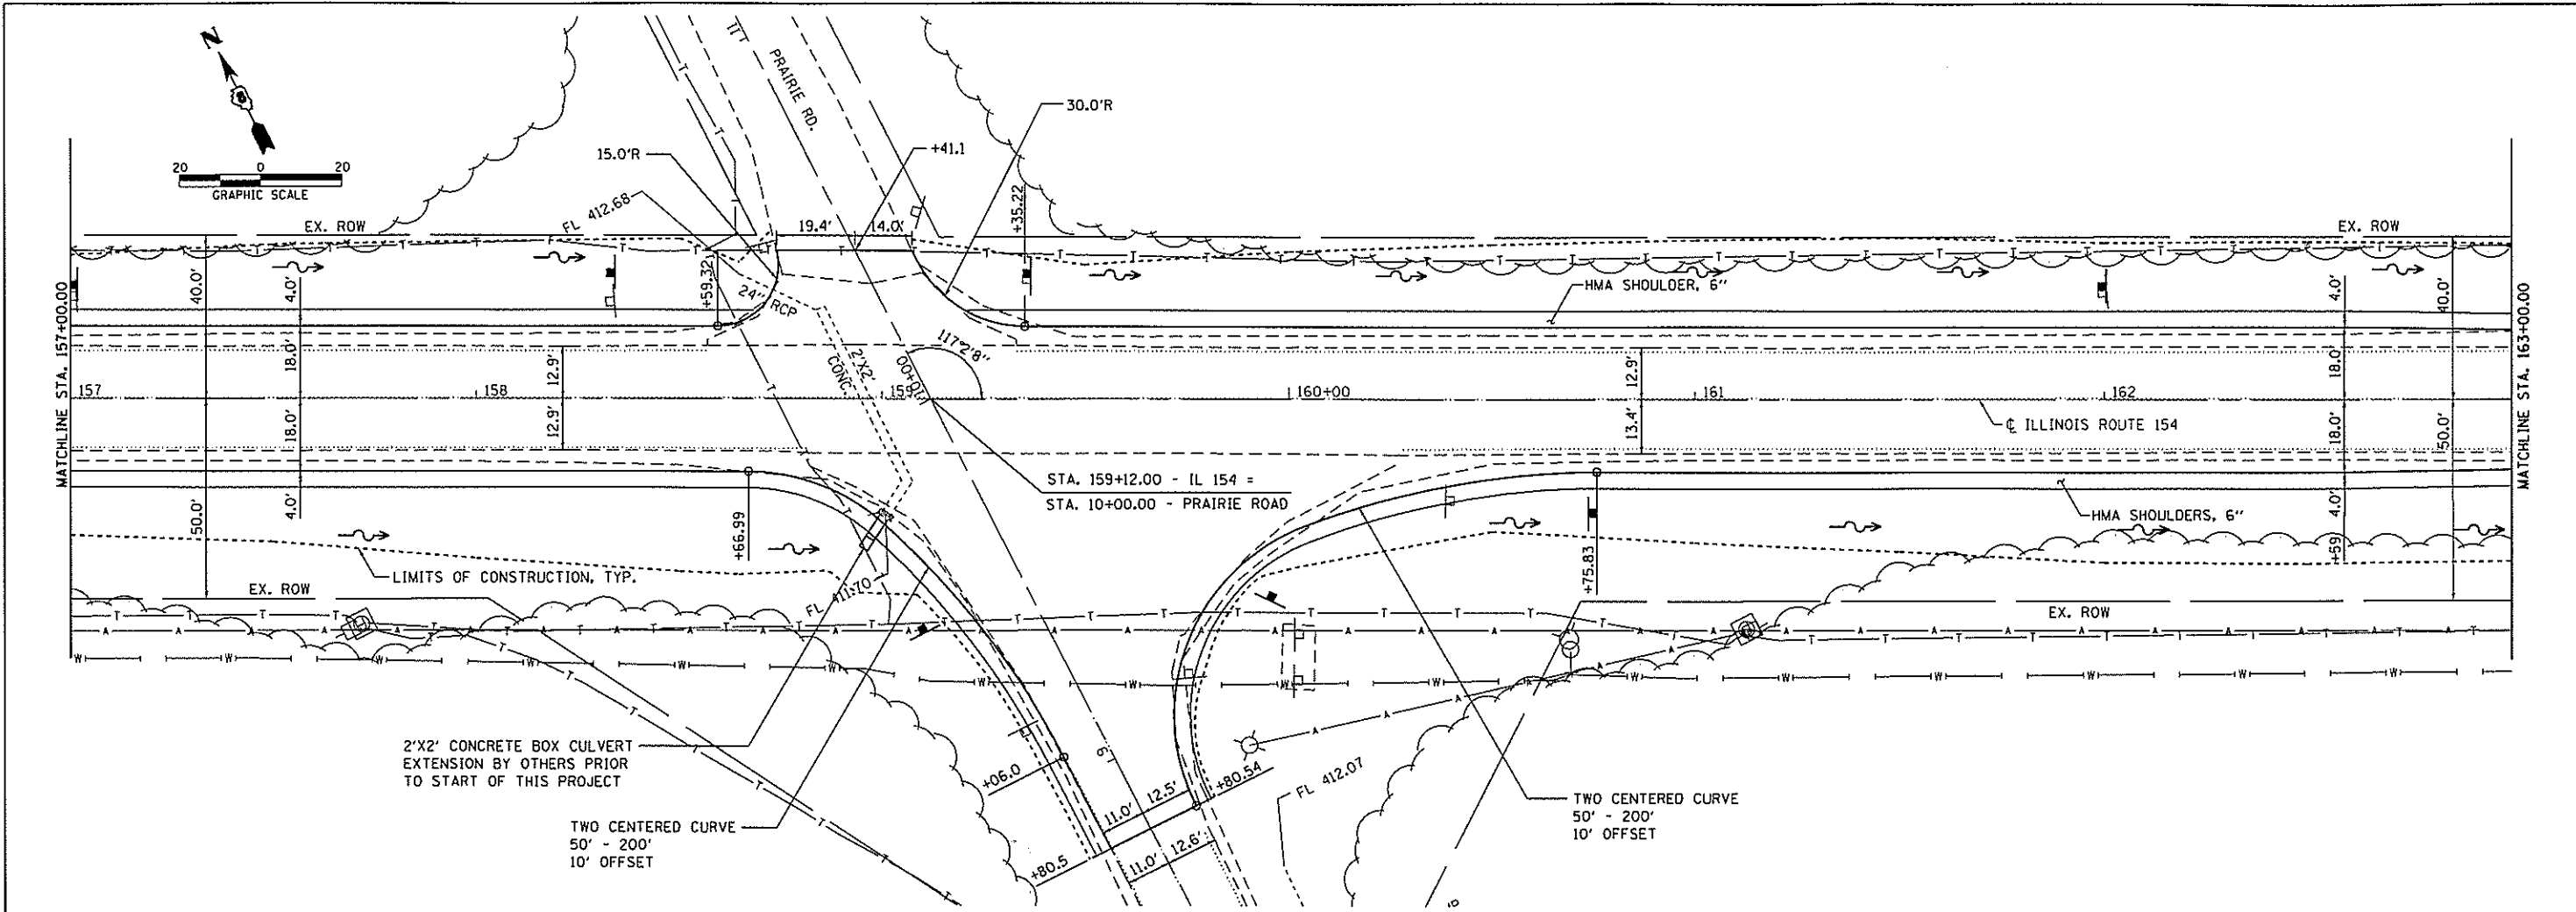

	USER NAME = jdk1	DESIGNED - JGG	REVISED -	<b>STATE OF ILLINOIS DEPARTMENT OF TRANSPORTATION</b>	<b>PLAN AND PROFILE - IL RTE 154</b>				F.A.P. RTE. 329	SECTION 125-1	COUNTY RANDOLPH	TOTAL SHEETS 20	SHEET NO. 10
	PRINTER =	DRAWN - MSJ	REVISED -		SCALE: 1"=20'    SHEET 2 OF 3 SHEETS    STA. 157+00.00 TO STA. 163+00.00				CONTRACT NO. 76G70				
	PLOT SCALE = 48.0000' / 1" =	CHECKED - MJB	REVISED -		ILLINOIS FED. AID PROJECT								
	PLOT DATE = 3/19/2014	DATE - 3-18-14	REVISED -										