

 
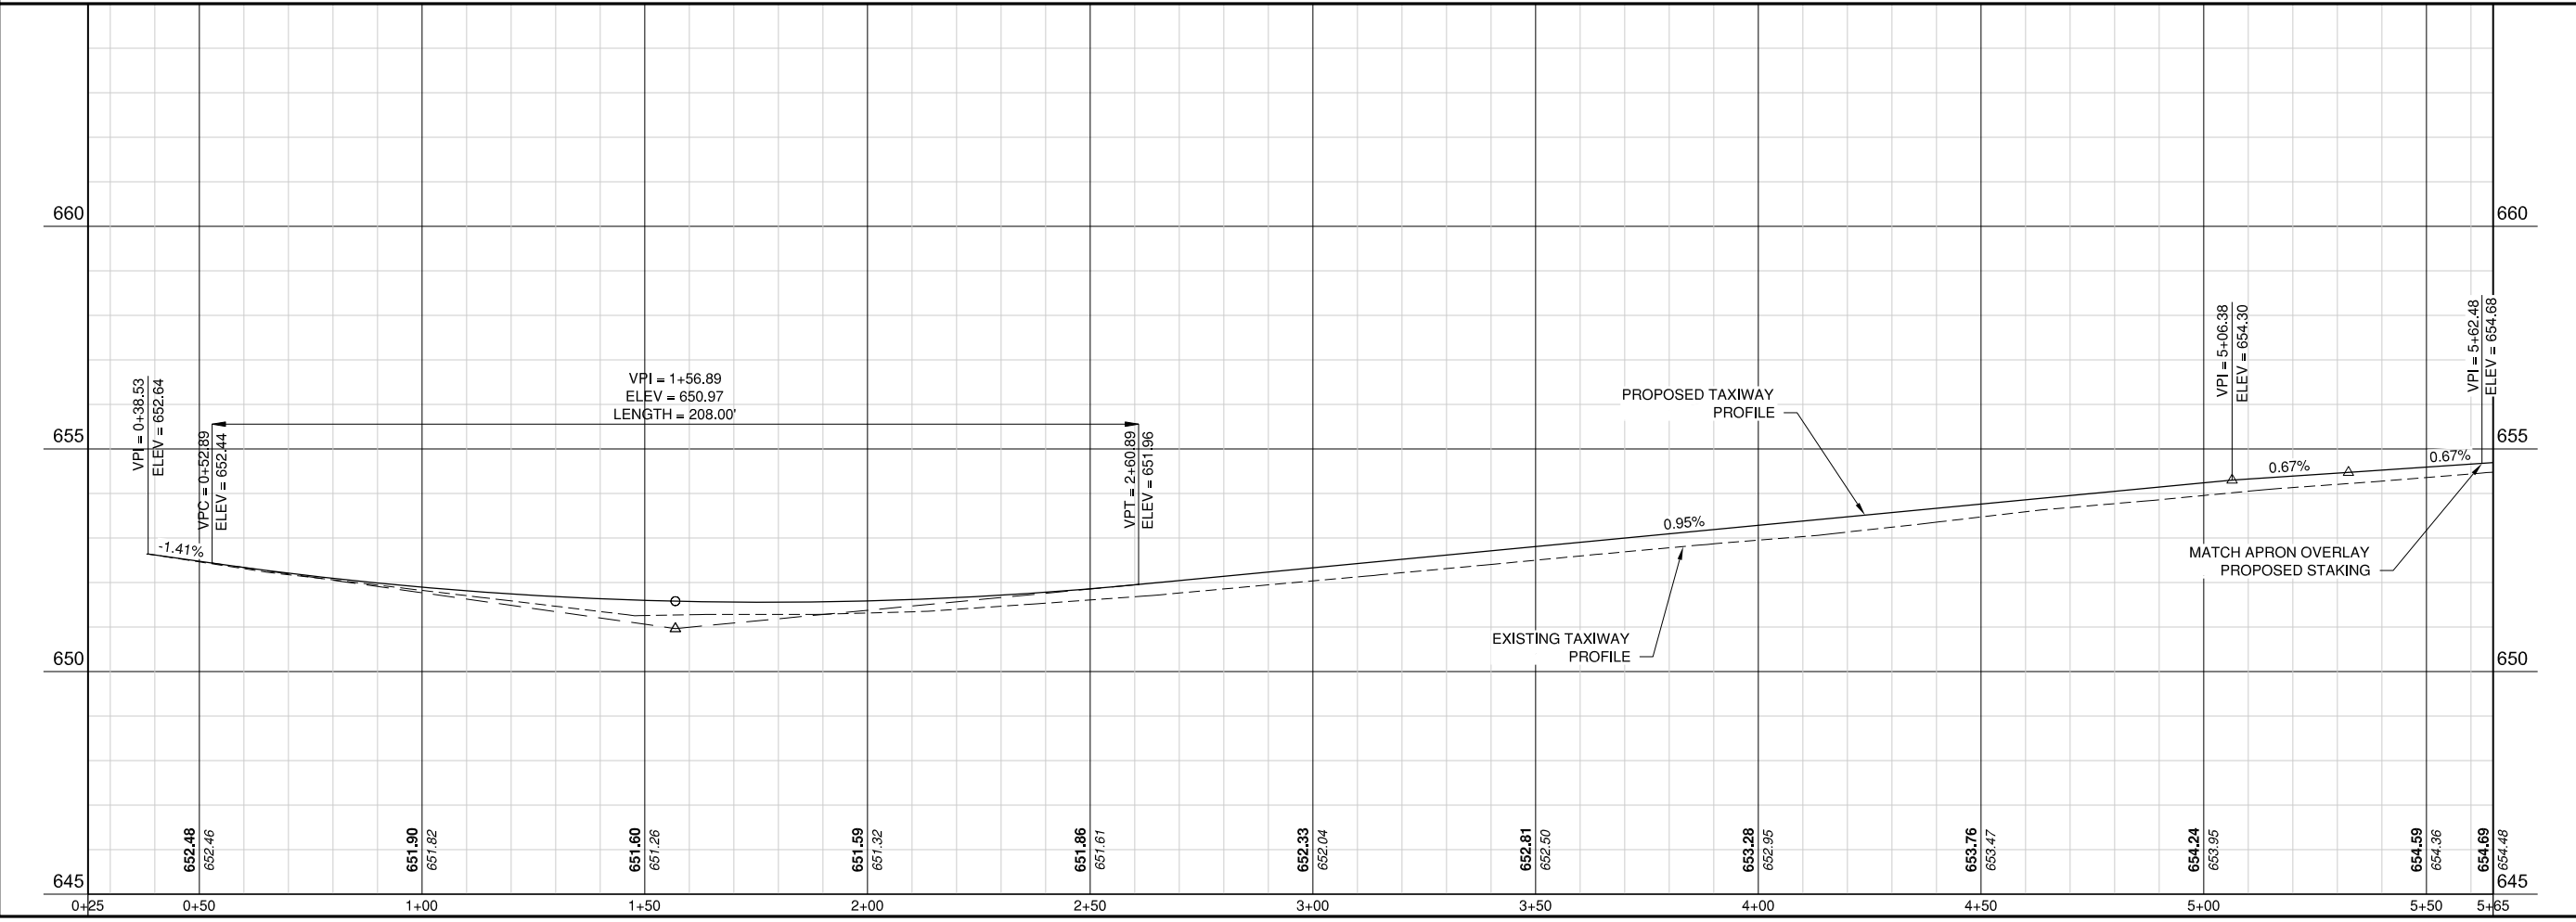


**PO018**

REVISIONS		
NUMBER	BY	DATE

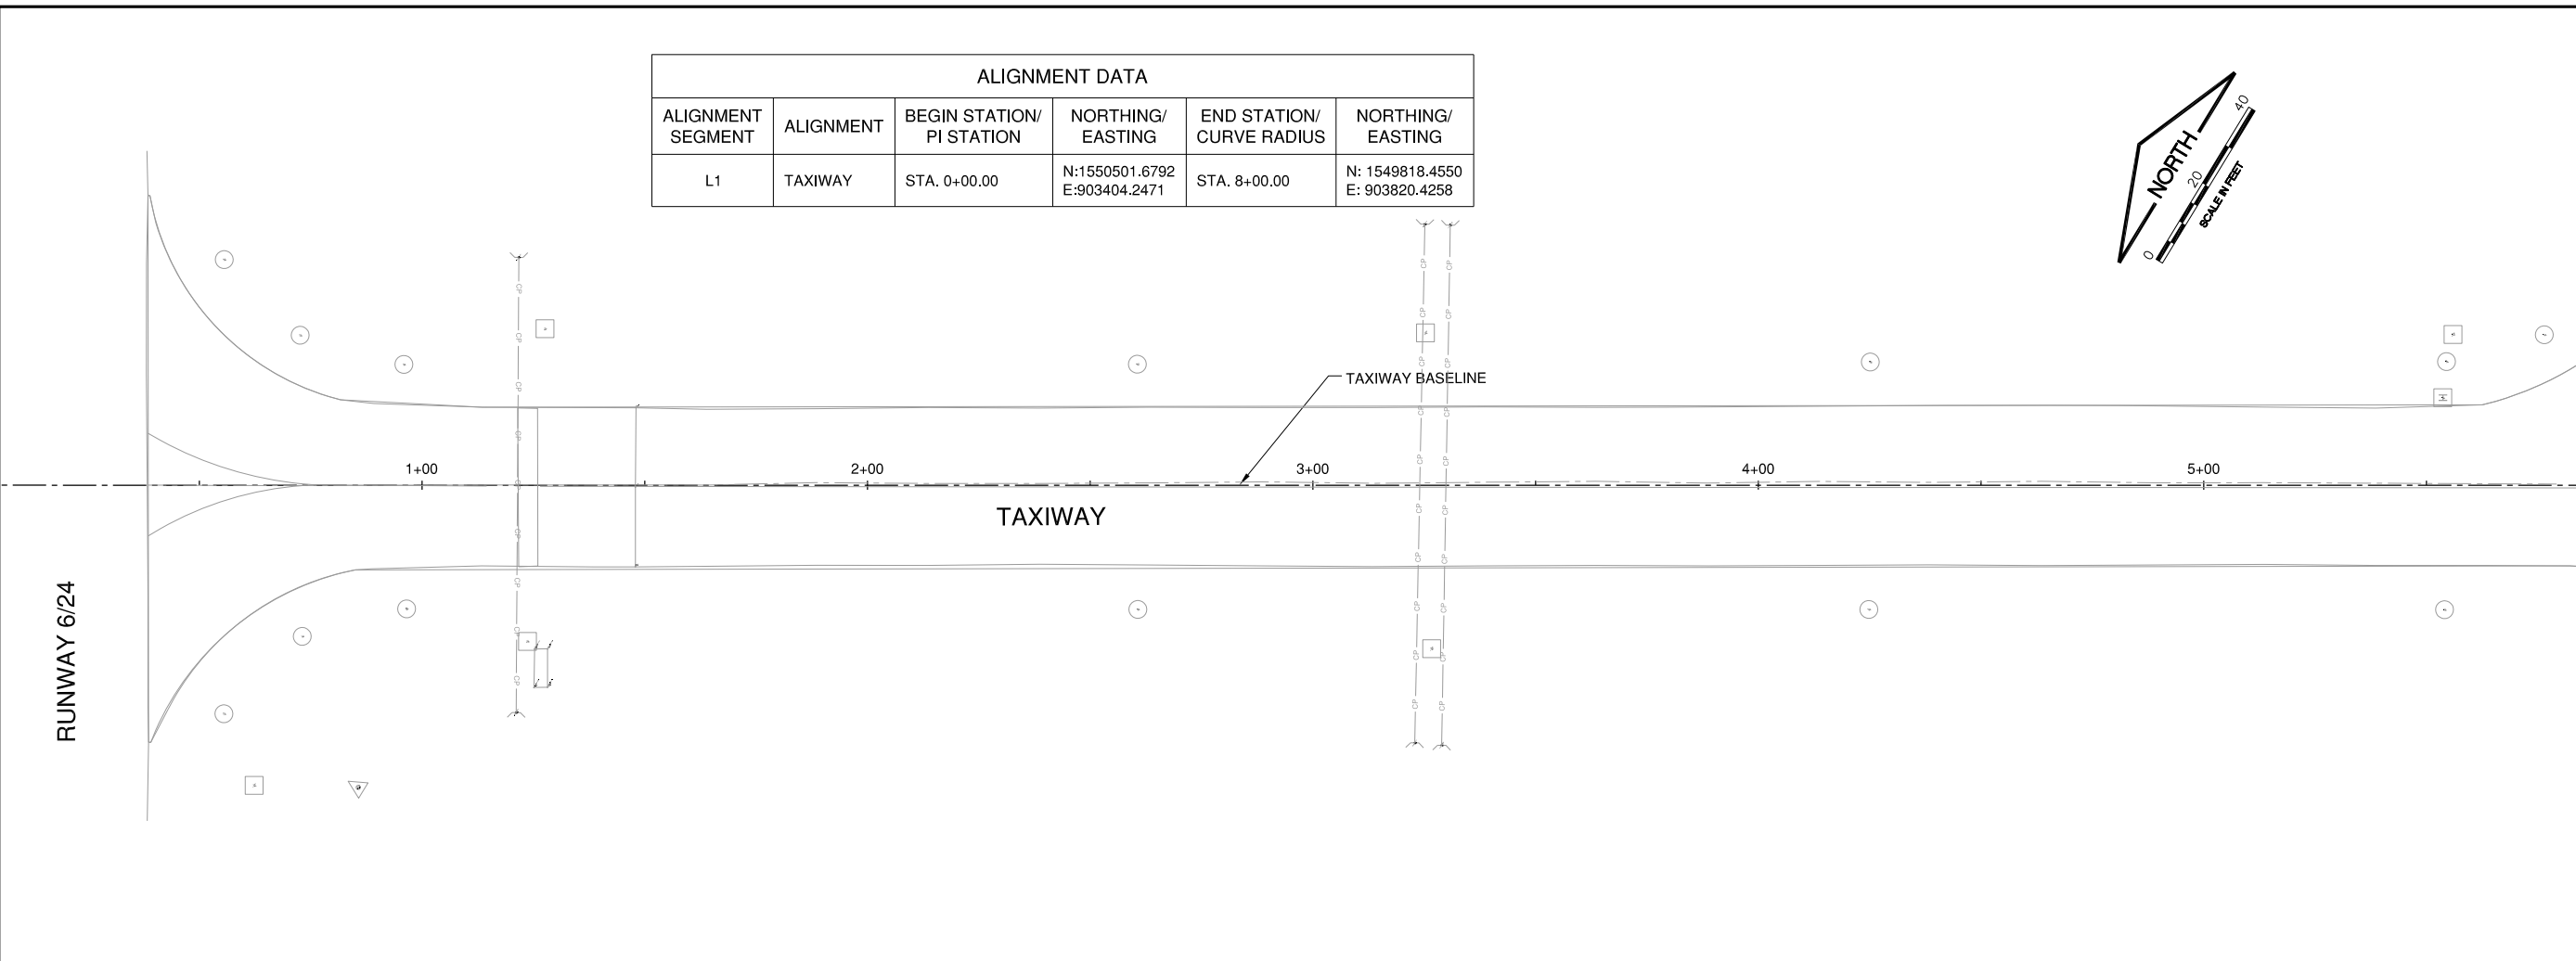

ALIGNMENT DATA					
ALIGNMENT SEGMENT	ALIGNMENT	BEGIN STATION/ PI STATION	NORTHING/ EASTING	END STATION/ CURVE RADIUS	NORTHING/ EASTING
L1	TAXIWAY	STA. 0+00.00	N:1550501.6792 E:903404.2471	STA. 8+00.00	N: 1549818.4550 E: 903820.4258

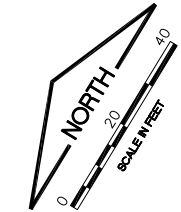

**PONTIAC MUNICIPAL AIRPORT  
 PONTIAC, ILLINOIS**

**REHABILITATE APRON AND CONNECTING TAXIWAY  
 PLAN AND PROFILE**

© Copyright CMT, Inc.  
  
**CMT**  
 CRAWFORD, MURPHY & TILLY, INC.  
 CONSULTING ENGINEERS  
 License No. 184-000613

DESIGN BY:	JEF
DRAWN BY:	TJH
CHECKED BY:	JEF
APPROVED BY:	JEF
DATE:	APRIL 18, 2014
JOB No:	1305402
IL PROJ. NO. PNT-4142 AIP PROJ. NO. 3-17-SBGP-XX	
SHEET	9 OF 17 SHEETS

I:\AV\and\PontiacAP\130540200\Drawn\Sheets