


BILL OF MATERIALS - CONCESSION

ITEM	UNIT	TOTAL
EARTH EXCAVATION	CU YD	1
TRENCH BACKFILL	CU YD	2.6
TOPSOIL FURNISH AND PLACE, 4"	SO YD	27
GRADING AND SHAPING DITCHES	FOOT	140
STONE RIPRAP, CLASS A3	SO YD	12
FILTER FABRIC	SO YD	12
AGGREGATE SURFACE COURSE, TYPE A	TON	1.2
HOT-MIX ASPHALT SURFACE REMOVAL - BUTT JOINT	SO YD	160
HOT-MIX ASPHALT SURFACE COURSE, MIX "C", N50	TON	306.9
PORTLAND CEMENT CONCRETE SIDEWALK 4 INCH	SO FT	115
SIDEWALK REMOVAL	SO FT	74
CLASS D PATCHES, TYPE II, 6 INCH	SO YD	12
AGGREGATE WEDGE SHOULDER, TYPE B	TON	6.9
PIPE CULVERT REMOVAL	FOOT	24
PIPE CULVERTS, CLASS D, TYPE 1 12"	FOOT	24
END SECTIONS 12"	EACH	2
SIGN PANEL - TYPE 1	SO FT	27
WOOD SIGN SUPPORT	FOOT	103
PAINT PAVEMENT MARKING - LETTERS AND SYMBOLS	SO FT	97
PAINT PAVEMENT MARKING - LINE 4"	FOOT	2,443
PAINT PAVEMENT MARKING - LINE 6"	FOOT	53
PAINT PAVEMENT MARKING - LINE 12"	FOOT	90
UNDERGROUND CONDUIT, PVC, 1" DIA.	FOOT	65
ELECTRIC CABLE IN CONDUIT, 600V (XLP-TYPE USE) 1/C NO. 10	FOOT	210
LIGHT POLE, WOOD, 30 FOOT, CLASS 5	EACH	1
REMOVE EXISTING PARKING BLOCKS	EACH	24
PRECAST CONCRETE PARKING BLOCK	EACH	26
FOLD DOWN BOLLARDS	EACH	1
BOLLARD REMOVAL	EACH	1
EARTH EXCAVATION (SPECIAL)	CU YD	115
REMOVE SIGN COMPLETE	EACH	2
LUMINAIRE (SPECIAL)	EACH	1
BITUMINOUS MATERIALS (PRIME COAT)	POUND	1,233

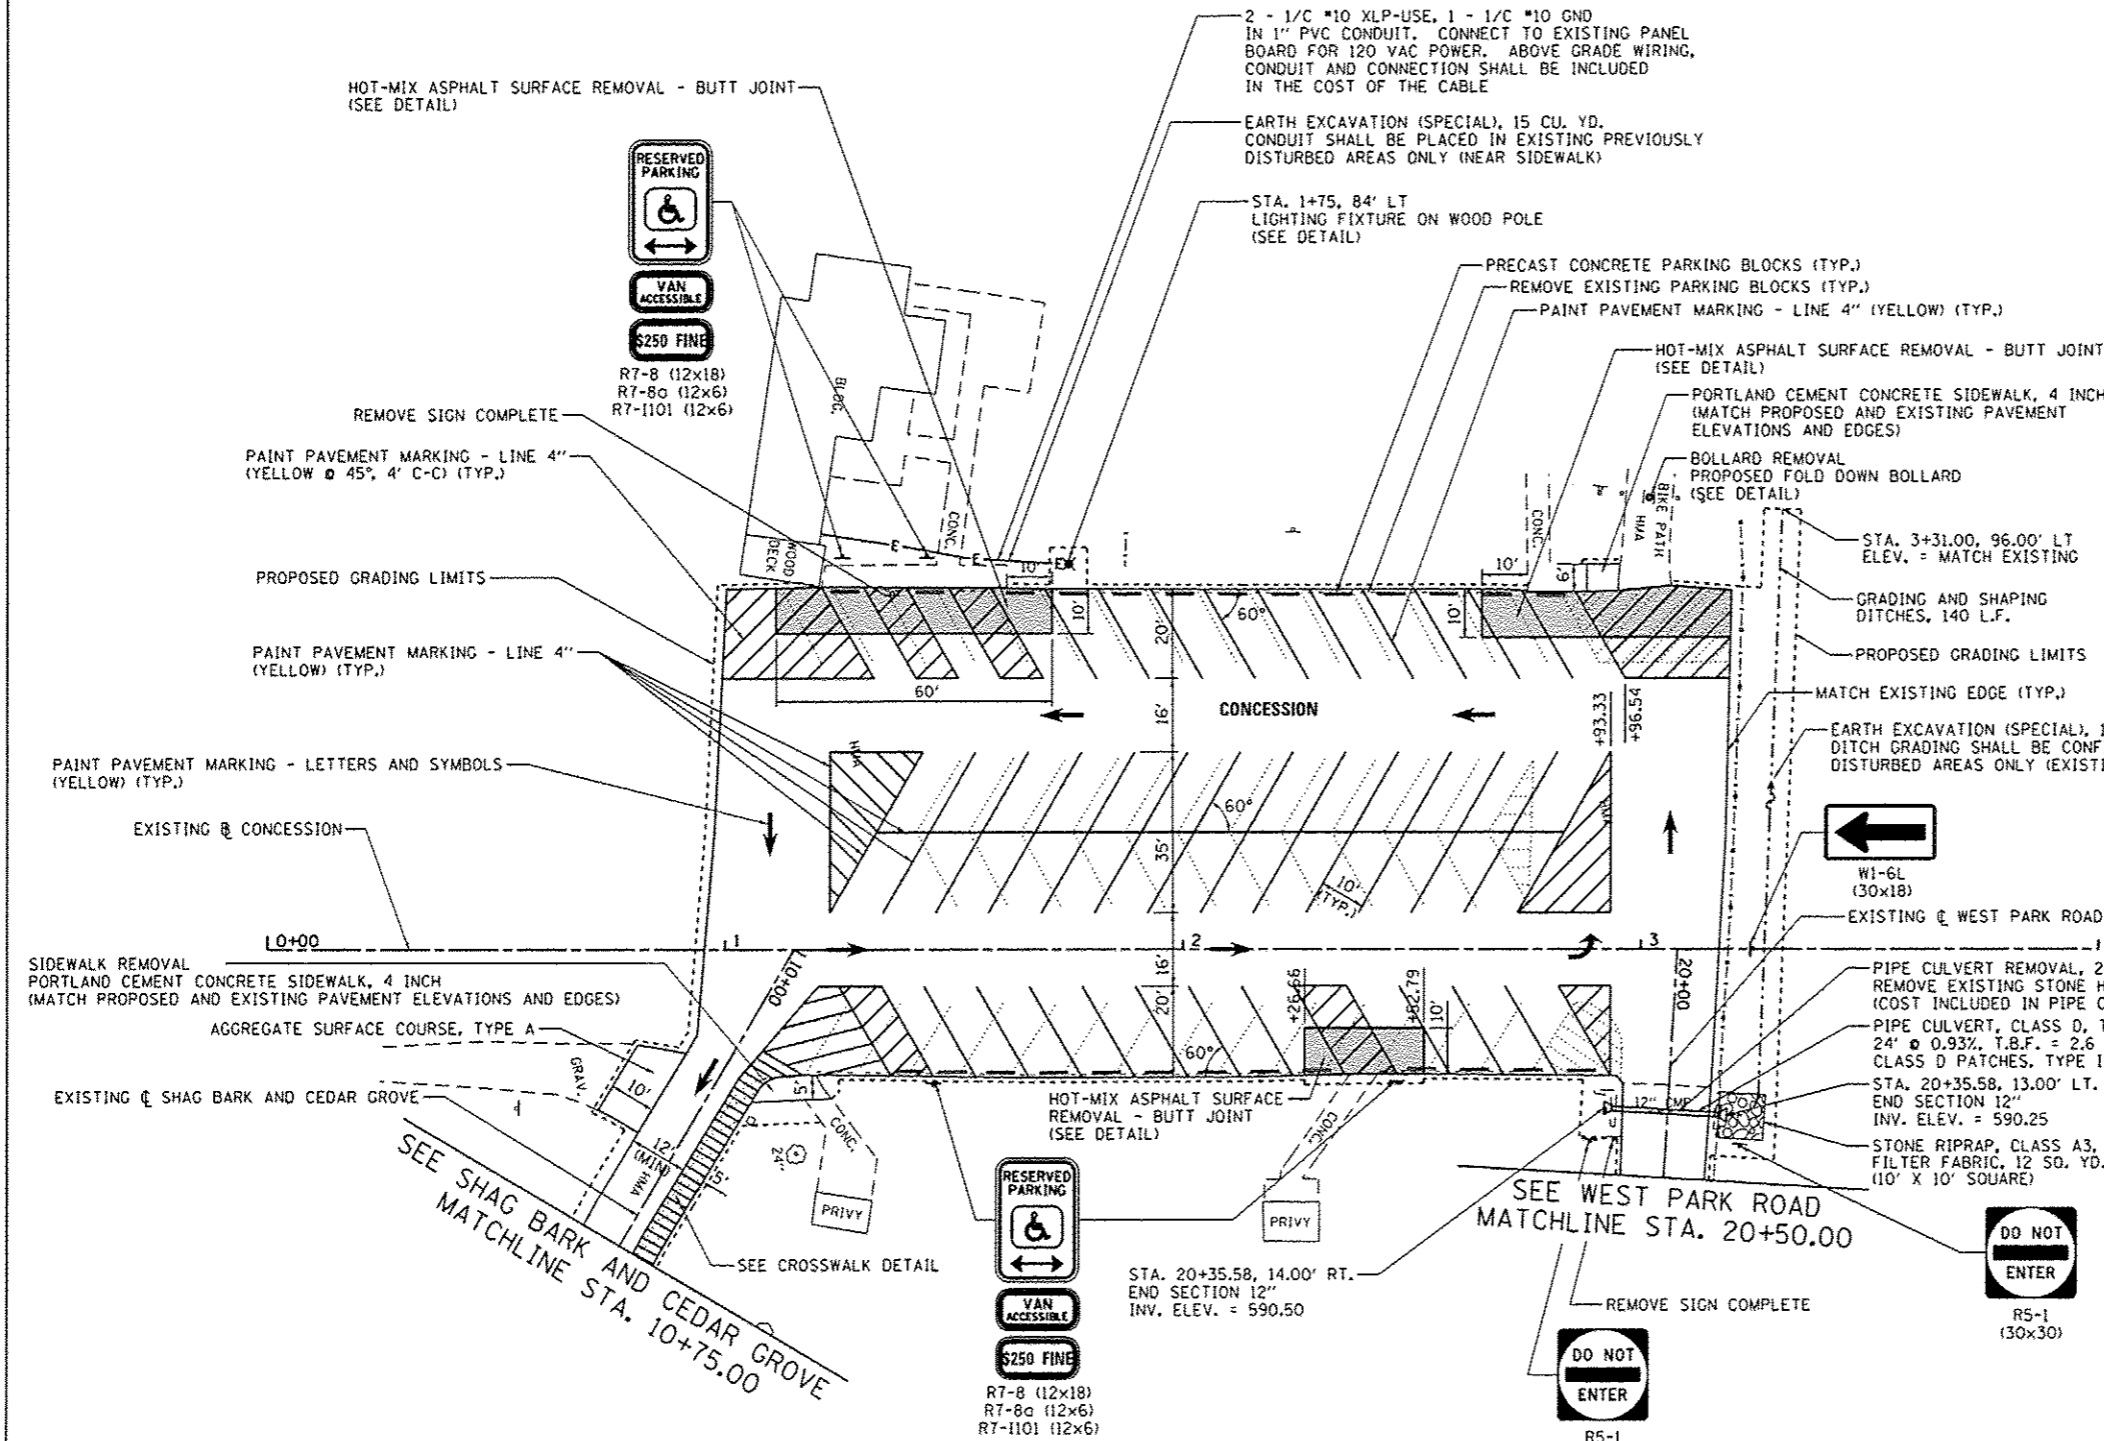

FILE NAME :	USER NAME : Brad Downen	DESIGNED - MJO	REVISED -
L:\1007\118618\15\Draw\CAADD_Sheets\046251-sht-WestParkRoad-8845SitePlan.dgn	DRAWN - RAN	CHECKED - BJD	REVISED -
Default	PLOT SCALE : 40.0000' / in.	DATE - 3/29/2013	REVISED -
	PLOT DATE : 4/5/2013		

**STATE OF ILLINOIS
DEPARTMENT OF TRANSPORTATION**

**SITE PLAN - CONCESSION
KANKAKEE RIVER STATE PARK**

SCALE: 1" = 20' SHEET 1 OF 1 SHEETS STA. TO STA.

F.A. RTE.	SECTION	COUNTY	TOTAL SHEETS	SHEET NO.
	PARK ROADS		140	46
WILL & KANKAKEE			CONTRACT NO. 4625	
ILLINOIS FED. AID PROJECT				

