
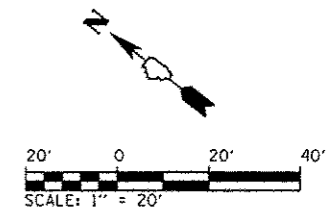


BILL OF MATERIALS - RIVER BIRCH EAST

ITEM	UNIT	TOTAL
TOPSOIL FURNISH AND PLACE, 4"	SO YD	175
HOT-MIX ASPHALT SURFACE COURSE, MIX "C", N50	TON	158.5
AGGREGATE WEDGE SHOULDER, TYPE B	TON	7.1
SIGN PANEL - TYPE 1	SQ FT	13
WOOD SIGN SUPPORT	FOOT	30
PAINT PAVEMENT MARKING - LINE 4"	FOOT	432
REMOVE EXISTING PARKING BLOCKS	EACH	25
PRECAST CONCRETE PARKING BLOCK	EACH	25
BITUMINOUS MATERIALS (PRIME COAT)	POUND	637

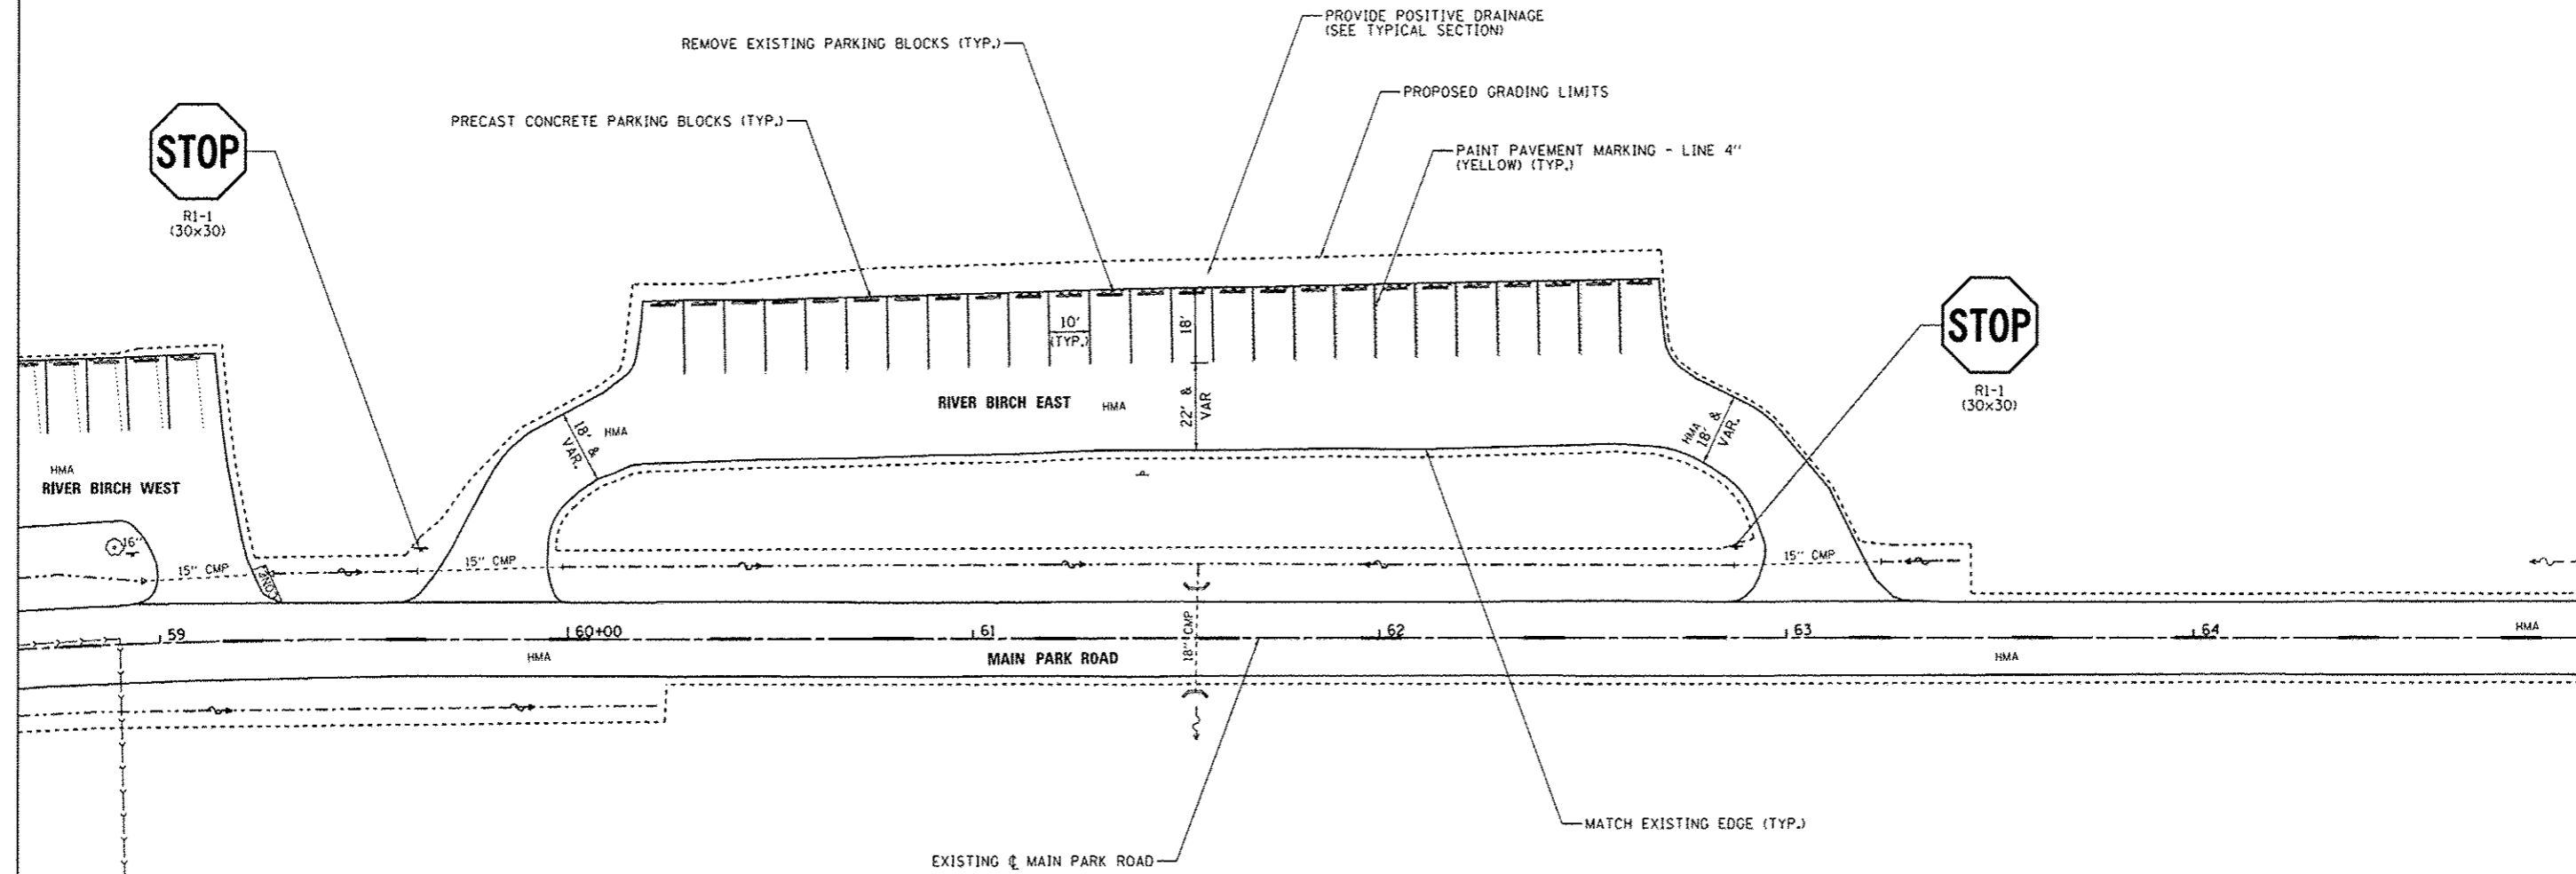

FILE NAME : L:\1001\118618\40.15\Draw\CADD_Sheets\046251\shl-MainPark-018SitePlan-RBE.dgn	USER NAME : Brad Downen	DESIGNED - MJO	REVISED -	STATE OF ILLINOIS DEPARTMENT OF TRANSPORTATION	SITE PLAN - RIVER BIRCH EAST KANKAKEE RIVER STATE PARK		F.A. RTE.	SECTION	COUNTY	TOTAL SHEETS	SHEET NO.	
Default	PLOT SCALE : 40.0000' / 1"	DRAWN - RAH	REVISED -		SCALE: 1" = 20'	SHEET 1 OF 1 SHEETS	STA.	TO STA.	PARK ROADS	•	140	66
	PLOT DATE : 4/6/2013	CHECKED - BJD	REVISED -						• WILL & KANKAKEE			
		DATE - 3/29/2013	REVISED -									CONTRACT NO. 46251
ILLINOIS FED. AID PROJECT												