
 
 


BILL OF MATERIALS - WALNUT

ITEM	UNIT	TOTAL
HOT-MIX ASPHALT SURFACE COURSE, MIX "C", N50	TON	172.3
AGGREGATE WEDGE SHOULDER, TYPE B	TON	10.1
SIGN PANEL - TYPE 1	SO FT	13
WOOD SIGN SUPPORT	FOOT	29
PAINT PAVEMENT MARKING - LINE 4"	FOOT	574
REMOVE EXISTING PARKING BLOCKS	EACH	32
PRECAST CONCRETE PARKING BLOCK	EACH	31
BITUMINOUS MATERIALS (PRIME COAT)	POUND	693

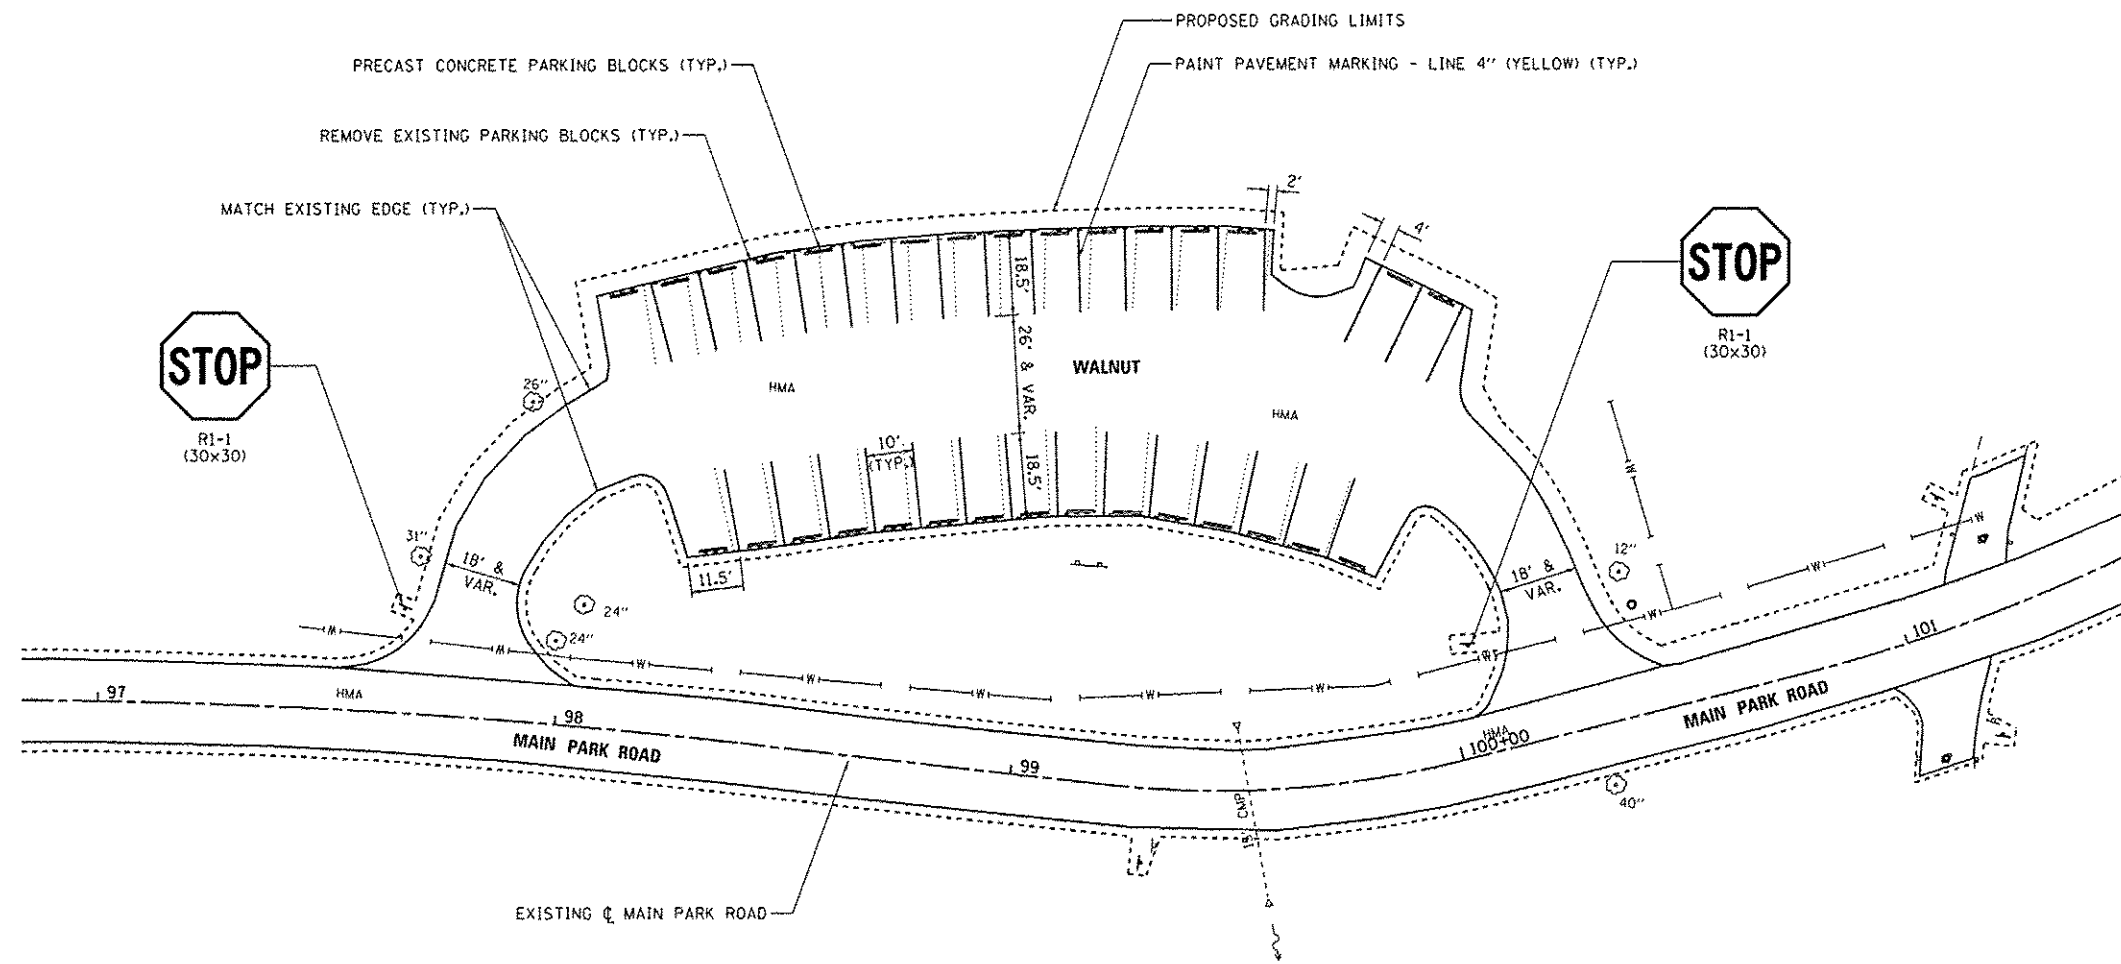

FILE NAME *	USER NAME * Brad Downen	DESIGNED - MJO	REVISED -	STATE OF ILLINOIS DEPARTMENT OF TRANSPORTATION	SITE PLAN - WALNUT KANKAKEE RIVER STATE PARK			P.A. RTE.	SECTION	COUNTY	TOTAL SHEETS	SHEET NO.	
L:\1007\1106018\1540-CAADG-Sheets\046251-shr-MainPark-01651-site-plan-Walnut.dgn		DRAWN - RAH	REVISED -		SCALE: 1" = 20'	SHEET 1 OF 1 SHEETS	STA.	TO STA.	PARK ROADS	*	140	72	
Default	PLOT SCALE * 40.0000 / / in.	CHECKED - BJD	REVISED -						* WILL & KANKAKEE				CONTRACT NO. 46251
	PLOT DATE * 4/6/2013	DATE - 3/29/2013	REVISED -										