
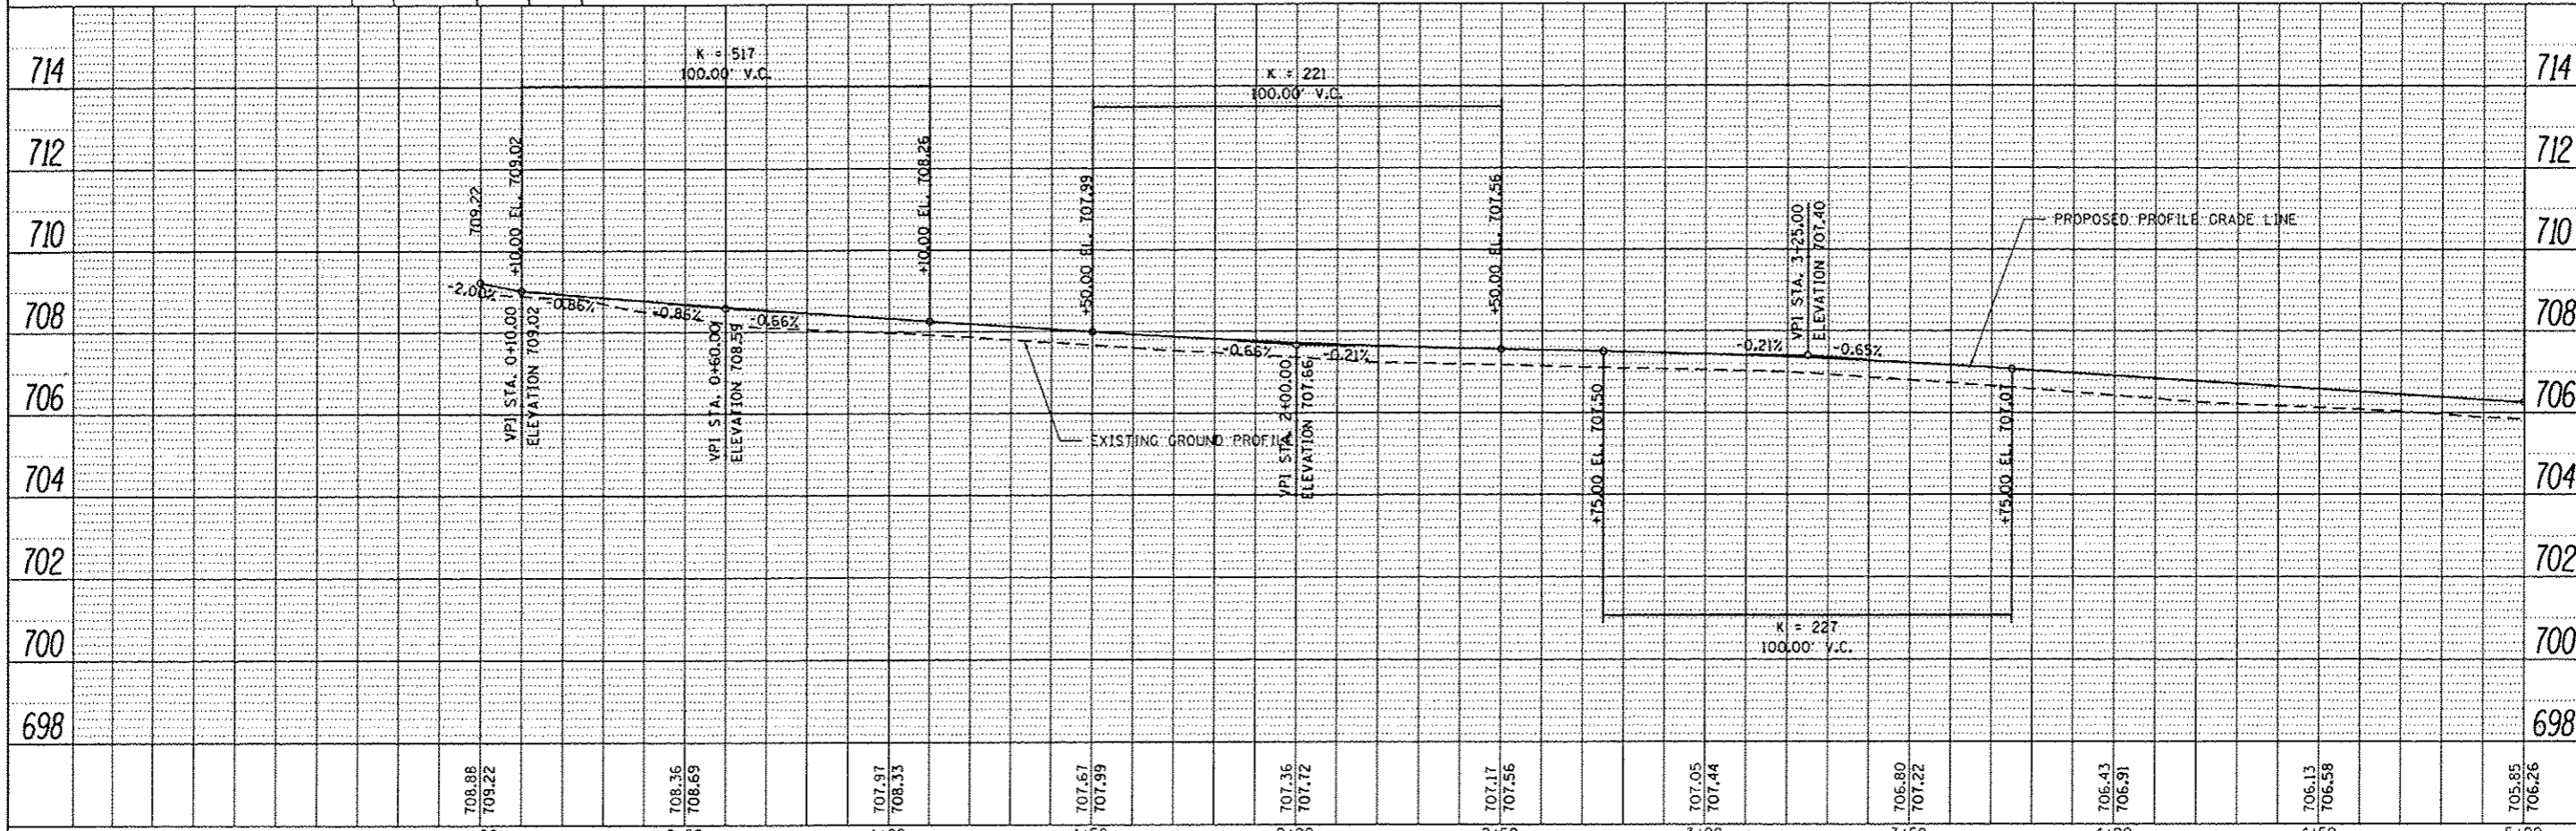
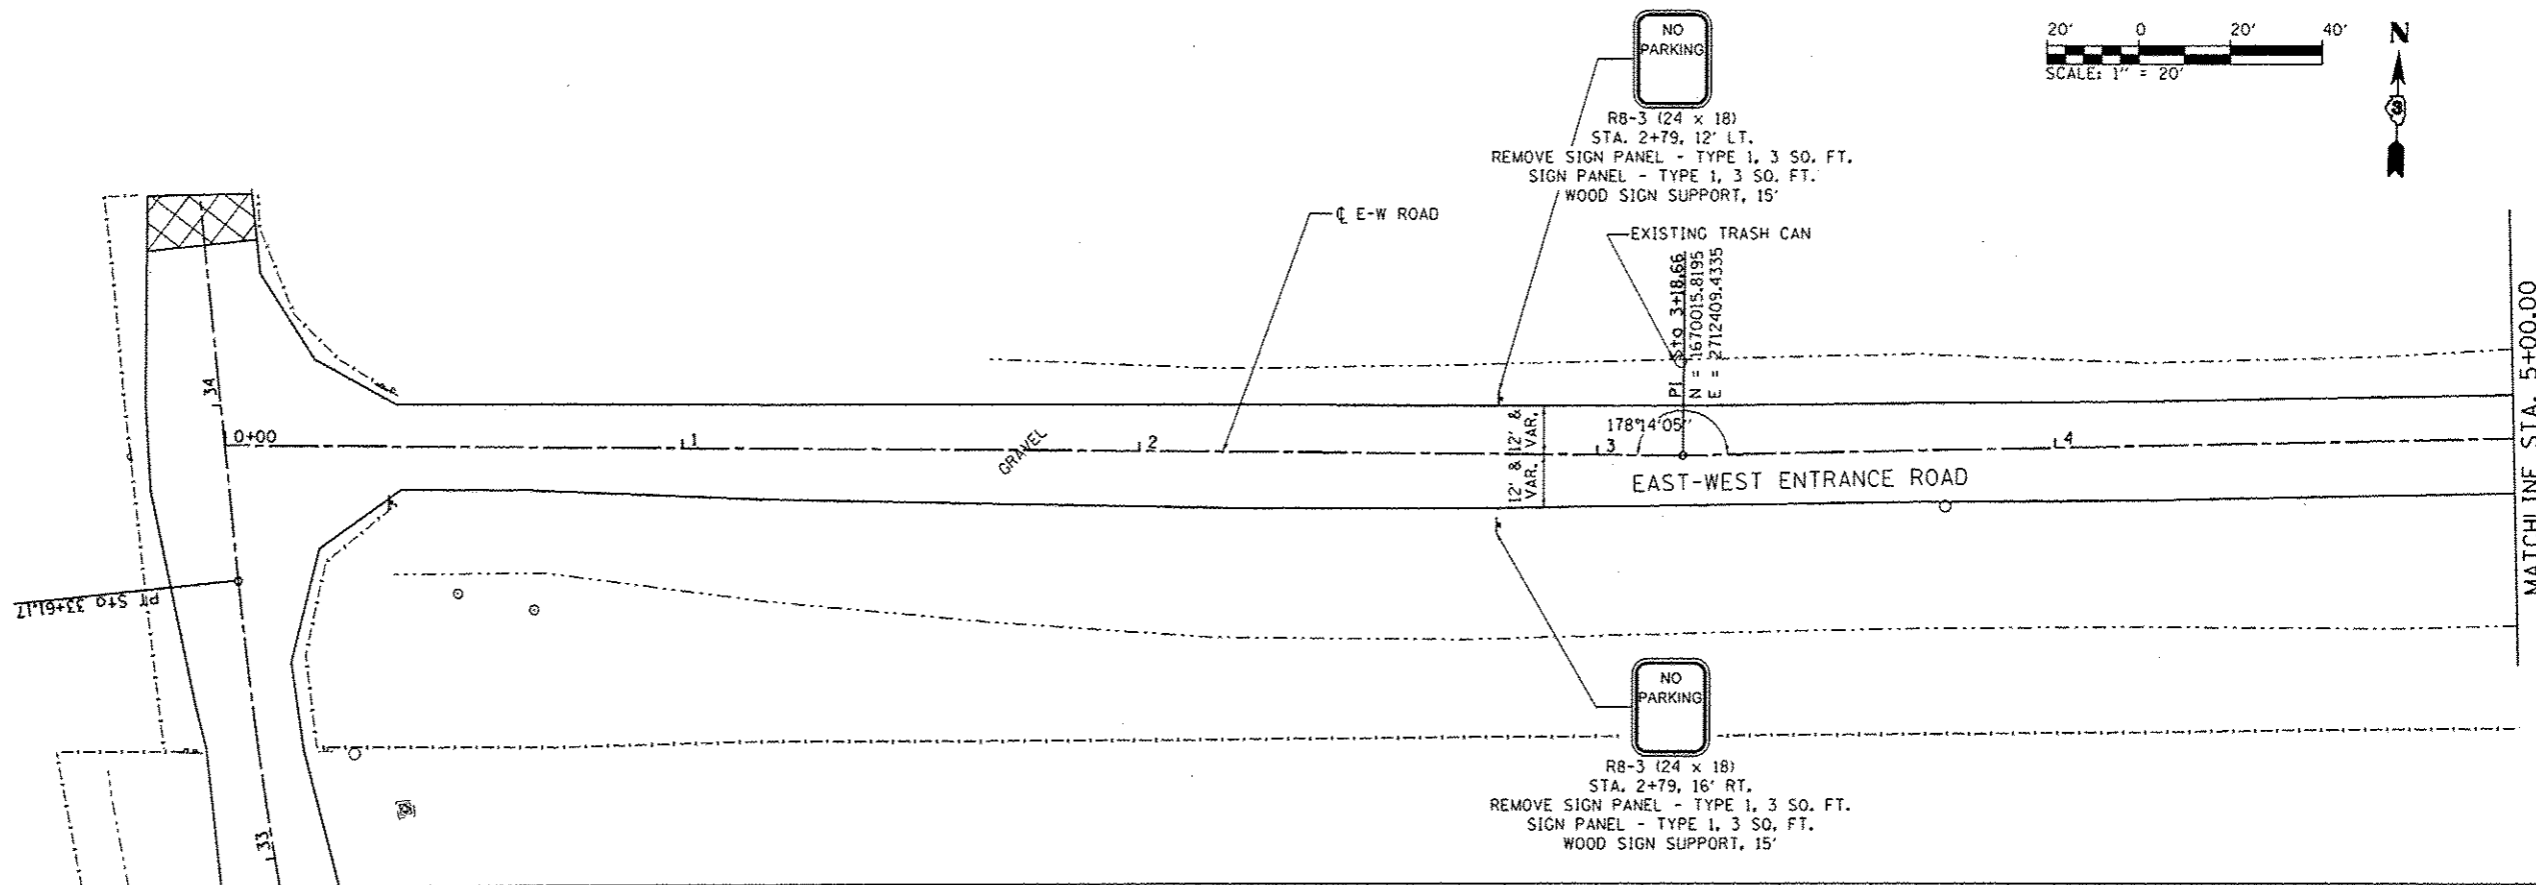


PLAN	DESIGNED	DATE
	BY	
	CHECKED	
	DATE	
	PROJECT	
	FILE NAME	

PROFILE	DESIGNED	DATE
	BY	
	CHECKED	
	DATE	
	PROJECT	
	FILE NAME	

 

FILE NAME	USER NAME = Matt Overbay	DESIGNED - MJO	REVISED -	STATE OF ILLINOIS DEPARTMENT OF TRANSPORTATION	PLAN AND PROFILE EAST-WEST ROAD IDNR LASALLE LAKE STATE FISH & WILDLIFE AREA			F.A. RTE.	SECTION	COUNTY	TOTAL SHEETS	SHEET NO.
L:\1007\1180618\WD\7\Draw\VCADD_Sheets\010	MP-EW-r084.dgn	DRAWN - MJO	REVISED -		N/A	PARKS ROADS	LASALLE	20	10			
SMT_PLNPROF	PLOT SCALE = 40.0000' / in.	CHECKED - SPH	REVISED -		SCALE: 1" = 20' SHEET 1 OF 3 SHEETS STA. 0+00 TO STA. 5+00			CONTRACT NO. 46254				
	PLOT DATE = 2/11/2013	DATE - 10/26/2012	REVISED -		ILLINOIS FED. AID PROJECT							