



DATE	
BY	
DESIGNED	
PLANNED	
CHECKED	
IN CHARGE	
NOTE BOOK NO.	
FILE NAME	

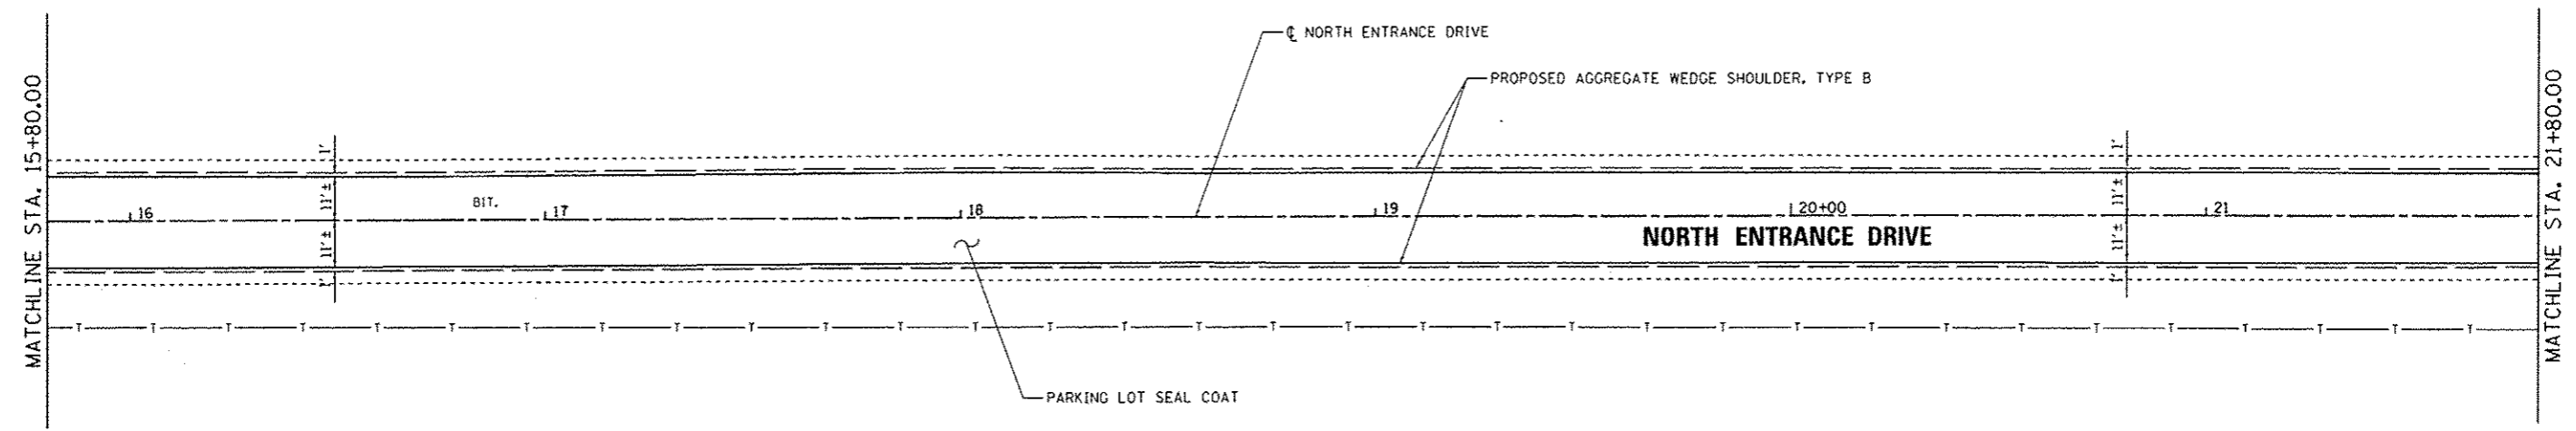

INLET AND PIPE PROTECTION, 1 EA.

DATE	
BY	
DESIGNED	
PLANNED	
CHECKED	
IN CHARGE	
NOTE BOOK NO.	
FILE NAME	

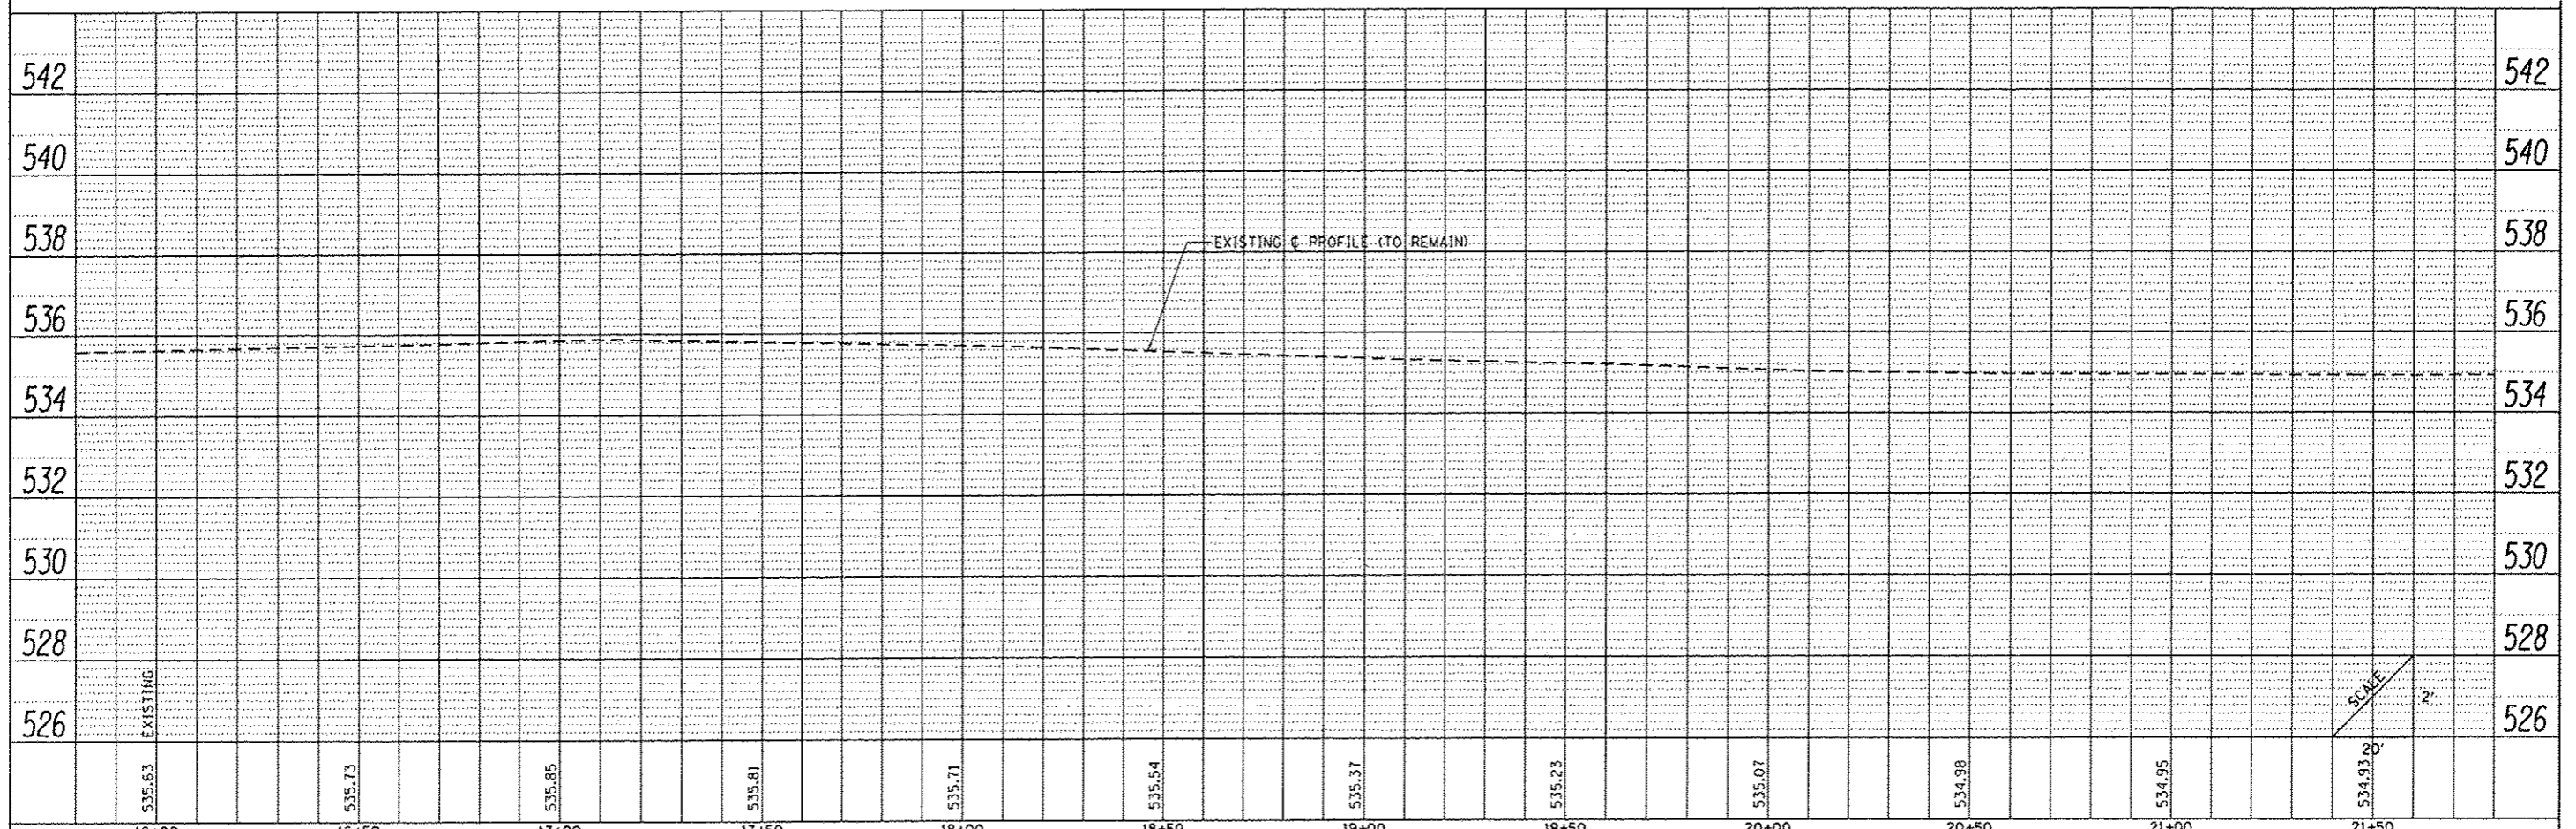

FILE NAME :	USER NAME :	DESIGNED -	REVISED -	STATE OF ILLINOIS DEPARTMENT OF TRANSPORTATION	NORTH ENTRANCE DRIVE - PLAN AND PROFILE SHEET NEWTON LAKE STATE FISH AND WILDLIFE AREA	F.A. RTE. : N/A	SECTION : PARKS ROADS	COUNTY : JASPER	TOTAL SHEETS : 66	SHEET NO. : 14
Default	6255.PHP North-1 011.dgn	DRAWN -	REVISED -							
	PLOT SCALE = 40.0000' / in.	CHECKED -	REVISED -							
	PLOT DATE = 3/29/2013	DATE -	REVISED -							
				SCALE: 1"=20' SHEET OF SHEETS STA. 15+80 TO STA. 21+80		ILLINOIS FED. AID PROJECT				