



DATE	
BY	
REVISIONS	
NO.	
DESCRIPTION	
DATE	
BY	
PLANNING	
DESIGN	
CONSTRUCTION	
OPERATION	
MAINTENANCE	
ADDITIONAL	
NO.	
DESCRIPTION	
DATE	
BY	
PLANNING	
DESIGN	
CONSTRUCTION	
OPERATION	
MAINTENANCE	
ADDITIONAL	
NO.	
DESCRIPTION	
DATE	
BY	

DATE	
BY	
REVISIONS	
NO.	
DESCRIPTION	
DATE	
BY	
PLANNING	
DESIGN	
CONSTRUCTION	
OPERATION	
MAINTENANCE	
ADDITIONAL	
NO.	
DESCRIPTION	
DATE	
BY	
PLANNING	
DESIGN	
CONSTRUCTION	
OPERATION	
MAINTENANCE	
ADDITIONAL	
NO.	
DESCRIPTION	
DATE	
BY	

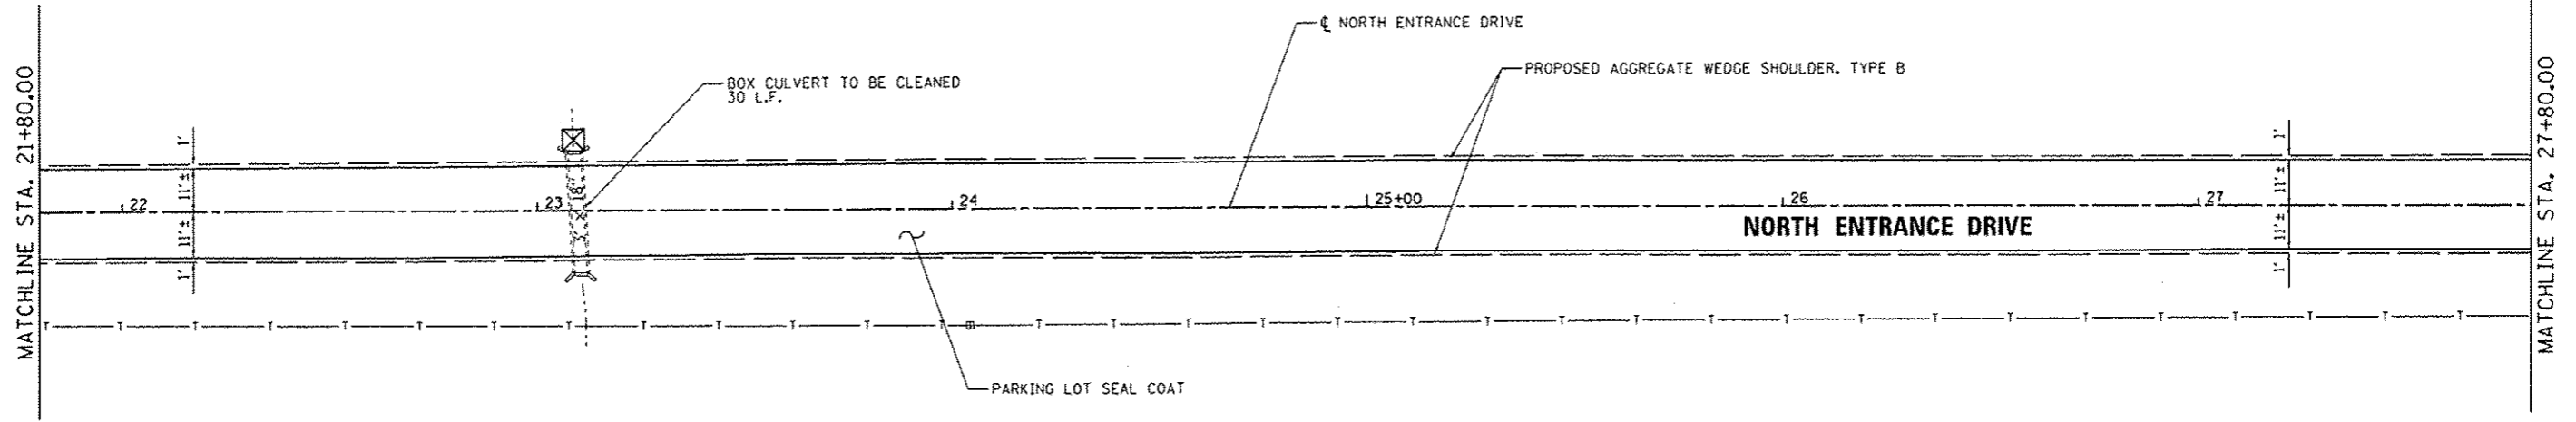

☒ INLET AND PIPE PROTECTION, 1 EA.

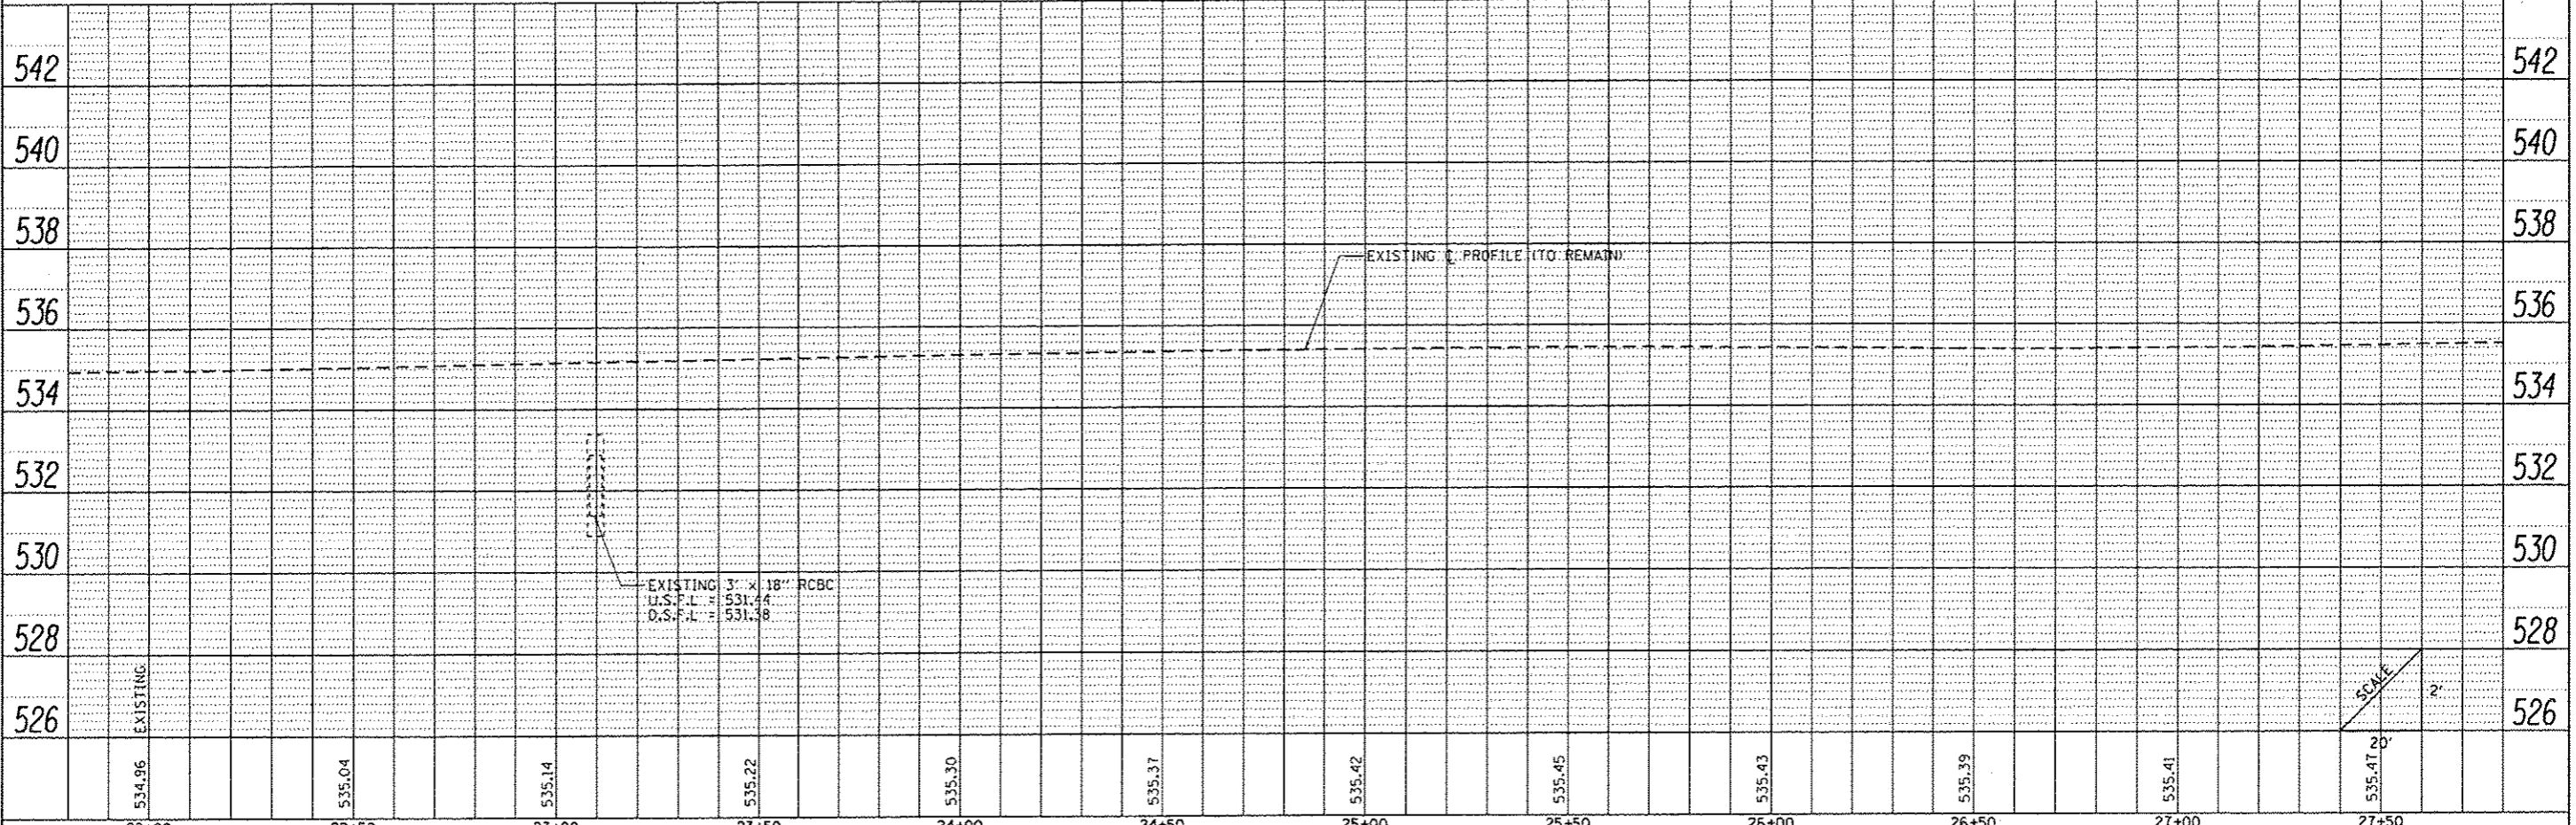

FILE NAME : L:\1001\1186618\VD\13\Draw\CADD_Sheets\074255_PMP_North\1 012.dgn	USER NAME : Brian Bond	DESIGNED - BMB	REVISED -	STATE OF ILLINOIS DEPARTMENT OF TRANSPORTATION	NORTH ENTRANCE DRIVE - PLAN AND PROFILE SHEET NEWTON LAKE STATE FISH AND WILDLIFE AREA				FILE RTG.	SECTION	COUNTY	TOTAL SHEETS	SHEET NO.
Default	PLOT SCALE : 40.0000' / in.	DRAWN - RAH	REVISED -		SCALE: 1"=20'	SHEET	OF	SHEETS	STA. 21+80	TO STA. 27+80	JASPER	66	15
	PLOT DATE : 3/29/2013	CHECKED - JMM	REVISED -								CONTRACT NO. 46255		
		DATE - 3/29/2013	REVISED -								ILLINOIS FED. AID PROJECT		