
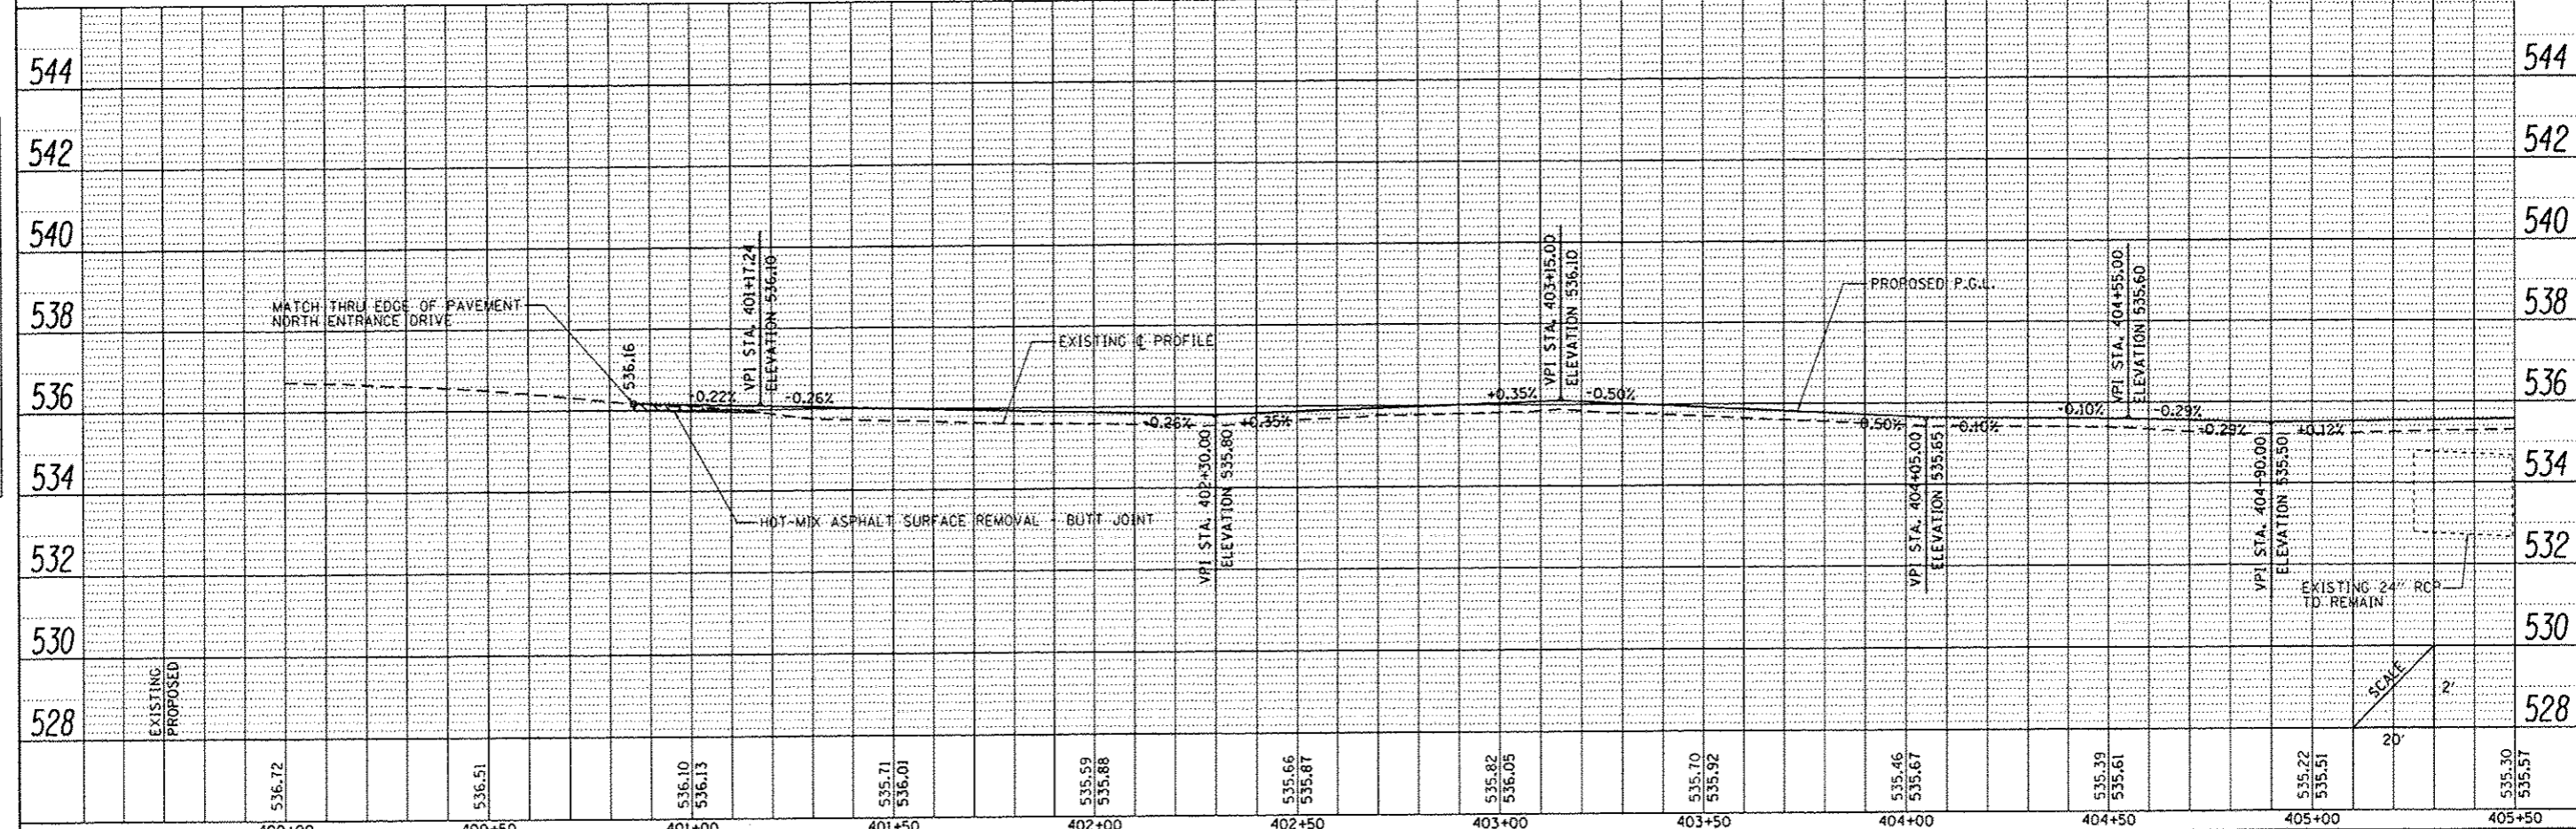


PLAN	REVISED	DATE
NOTE BOOK	NO.	
NO.		
NO.		
NO.		

PROFILE	REVISED	DATE
NOTE BOOK	NO.	
NO.		
NO.		
NO.		

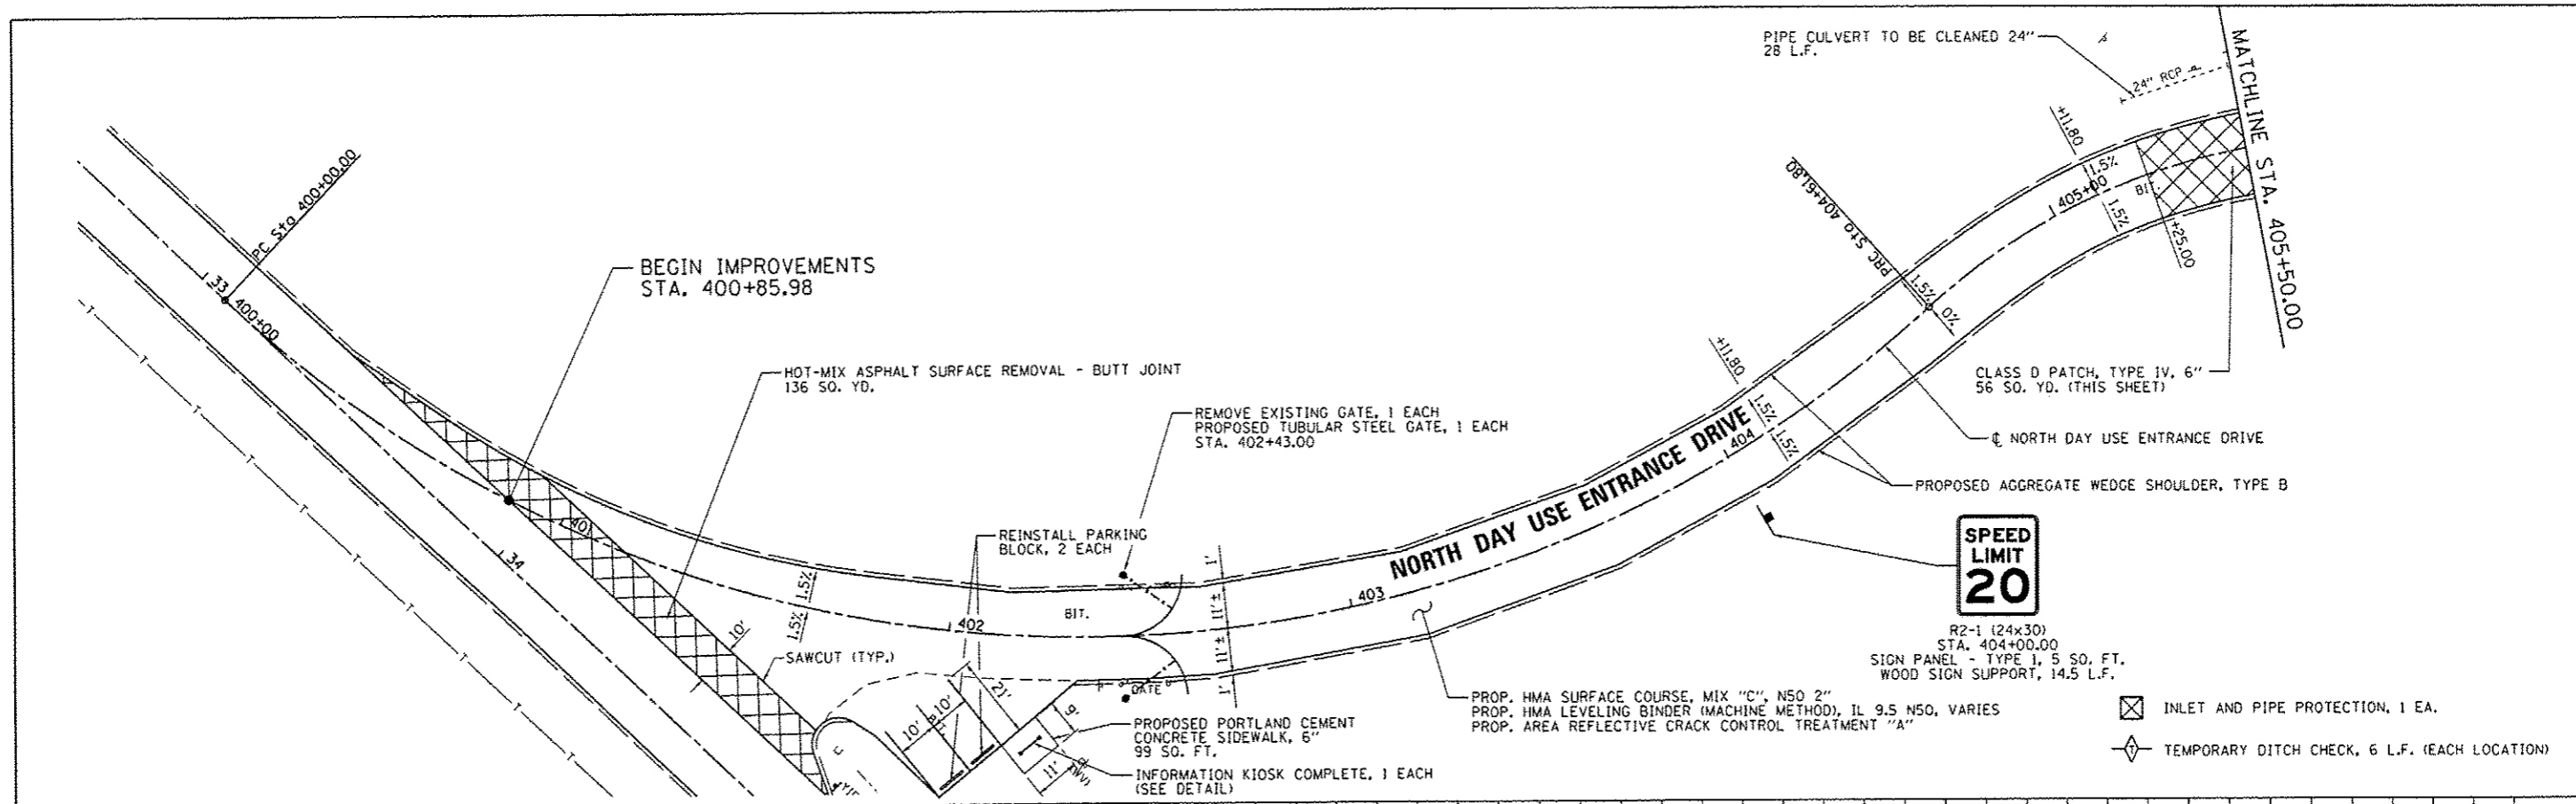

FILE NAME :	USER NAME :	DESIGNED -	REVISED -	STATE OF ILLINOIS DEPARTMENT OF TRANSPORTATION	NORTH DAY USE ENTRANCE DRIVE - PLAN AND PROFILE SHEET		F.A. RTE. N/A	SECTION PARKS ROADS	COUNTY JASPER	TOTAL SHEETS 66	SHEET NO. 18		
L:\1001\1186618\W0.13\0-a-1\CADD_Sheets\01235_P&P_North-4_015.dgn	BRAND	DRAWN -	REVISED -		SCALE: 1"=20'	SHEET OF SHEETS						STA. 400+00 TO STA. 405+50	CONTRACT NO. 46255
Default		CHECKED -	REVISED -										ILLINOIS FED. AID PROJECT
		DATE -	REVISED -										