
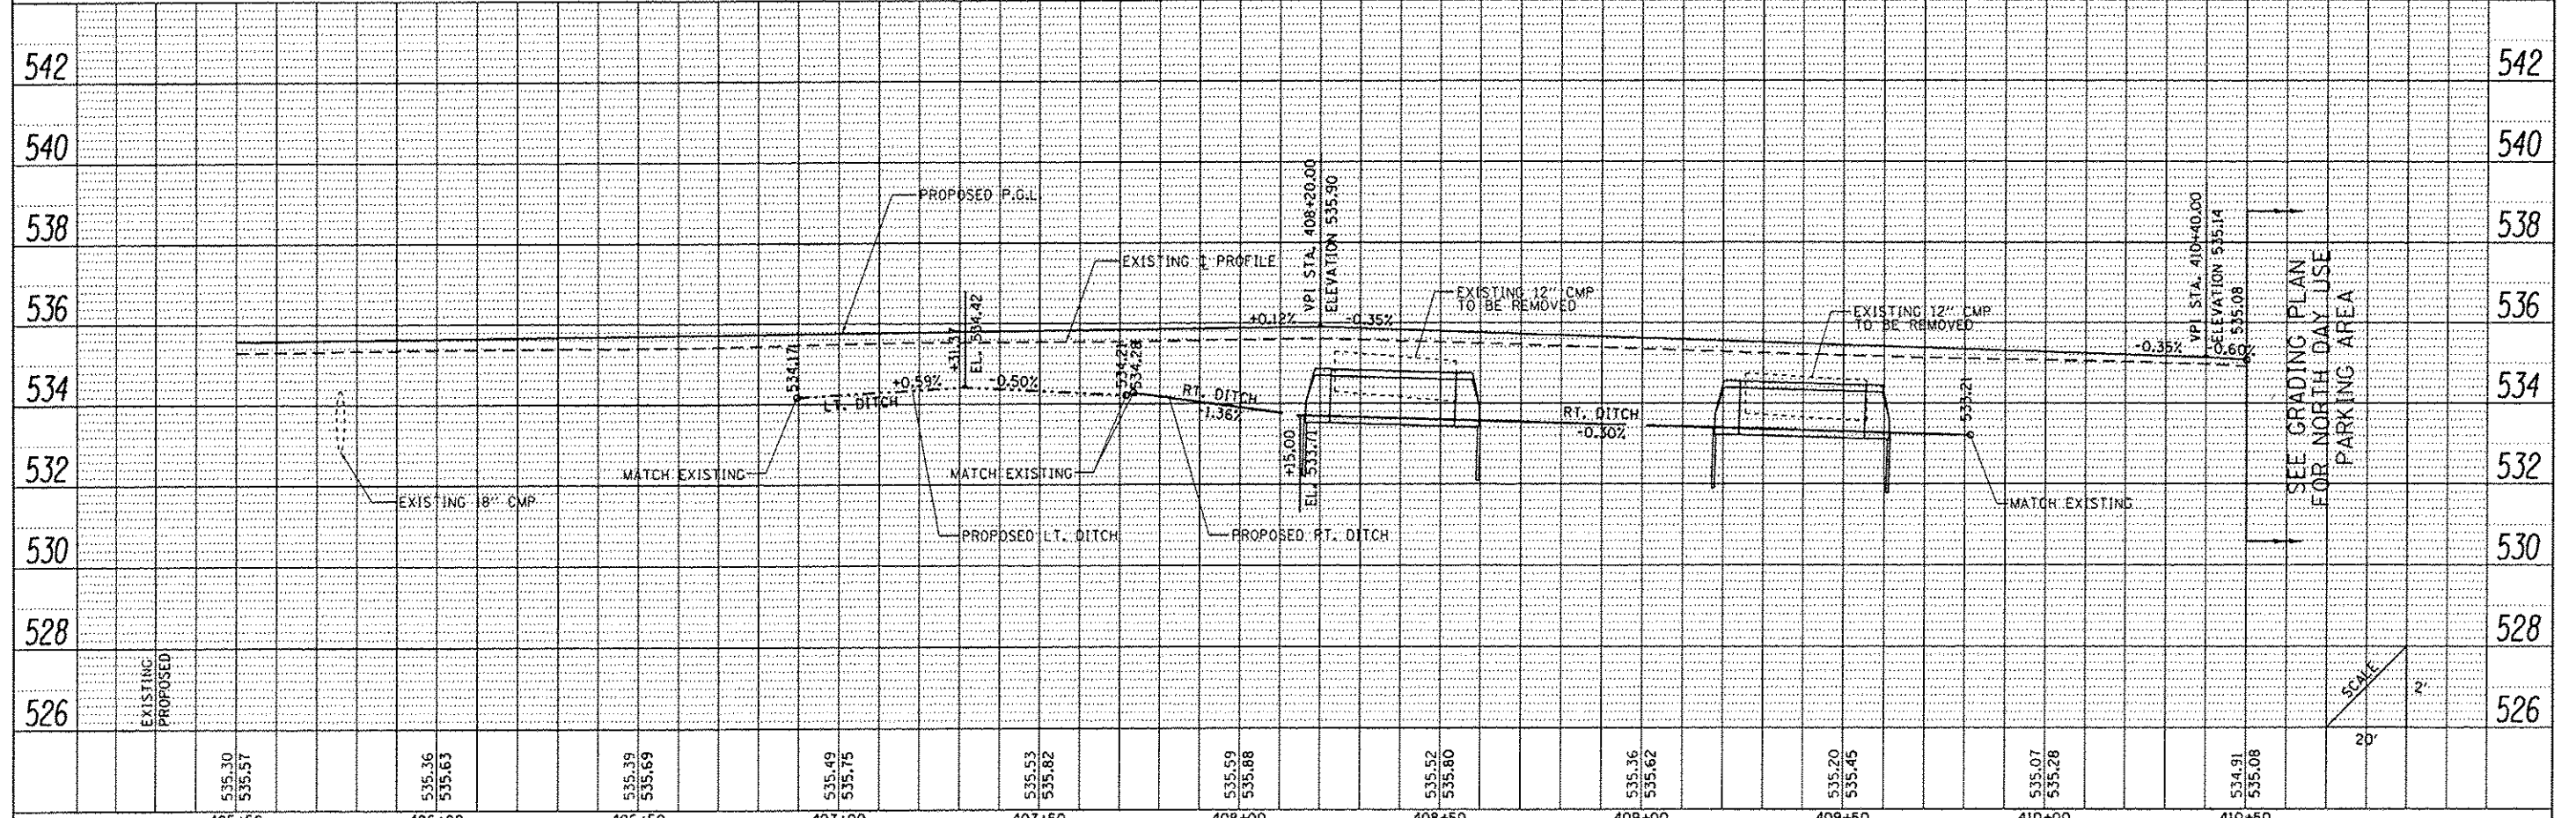


DATE	
BY	
PROJECT	
PLANT	
NOTE BOOK	
NO.	
DATE	
BY	
PROJECT	
PLANT	
NOTE BOOK	
NO.	
DATE	
BY	
PROJECT	
PLANT	
NOTE BOOK	
NO.	

DATE	
BY	
PROJECT	
PROFILE	
NOTE BOOK	
NO.	
DATE	
BY	
PROJECT	
PROFILE	
NOTE BOOK	
NO.	

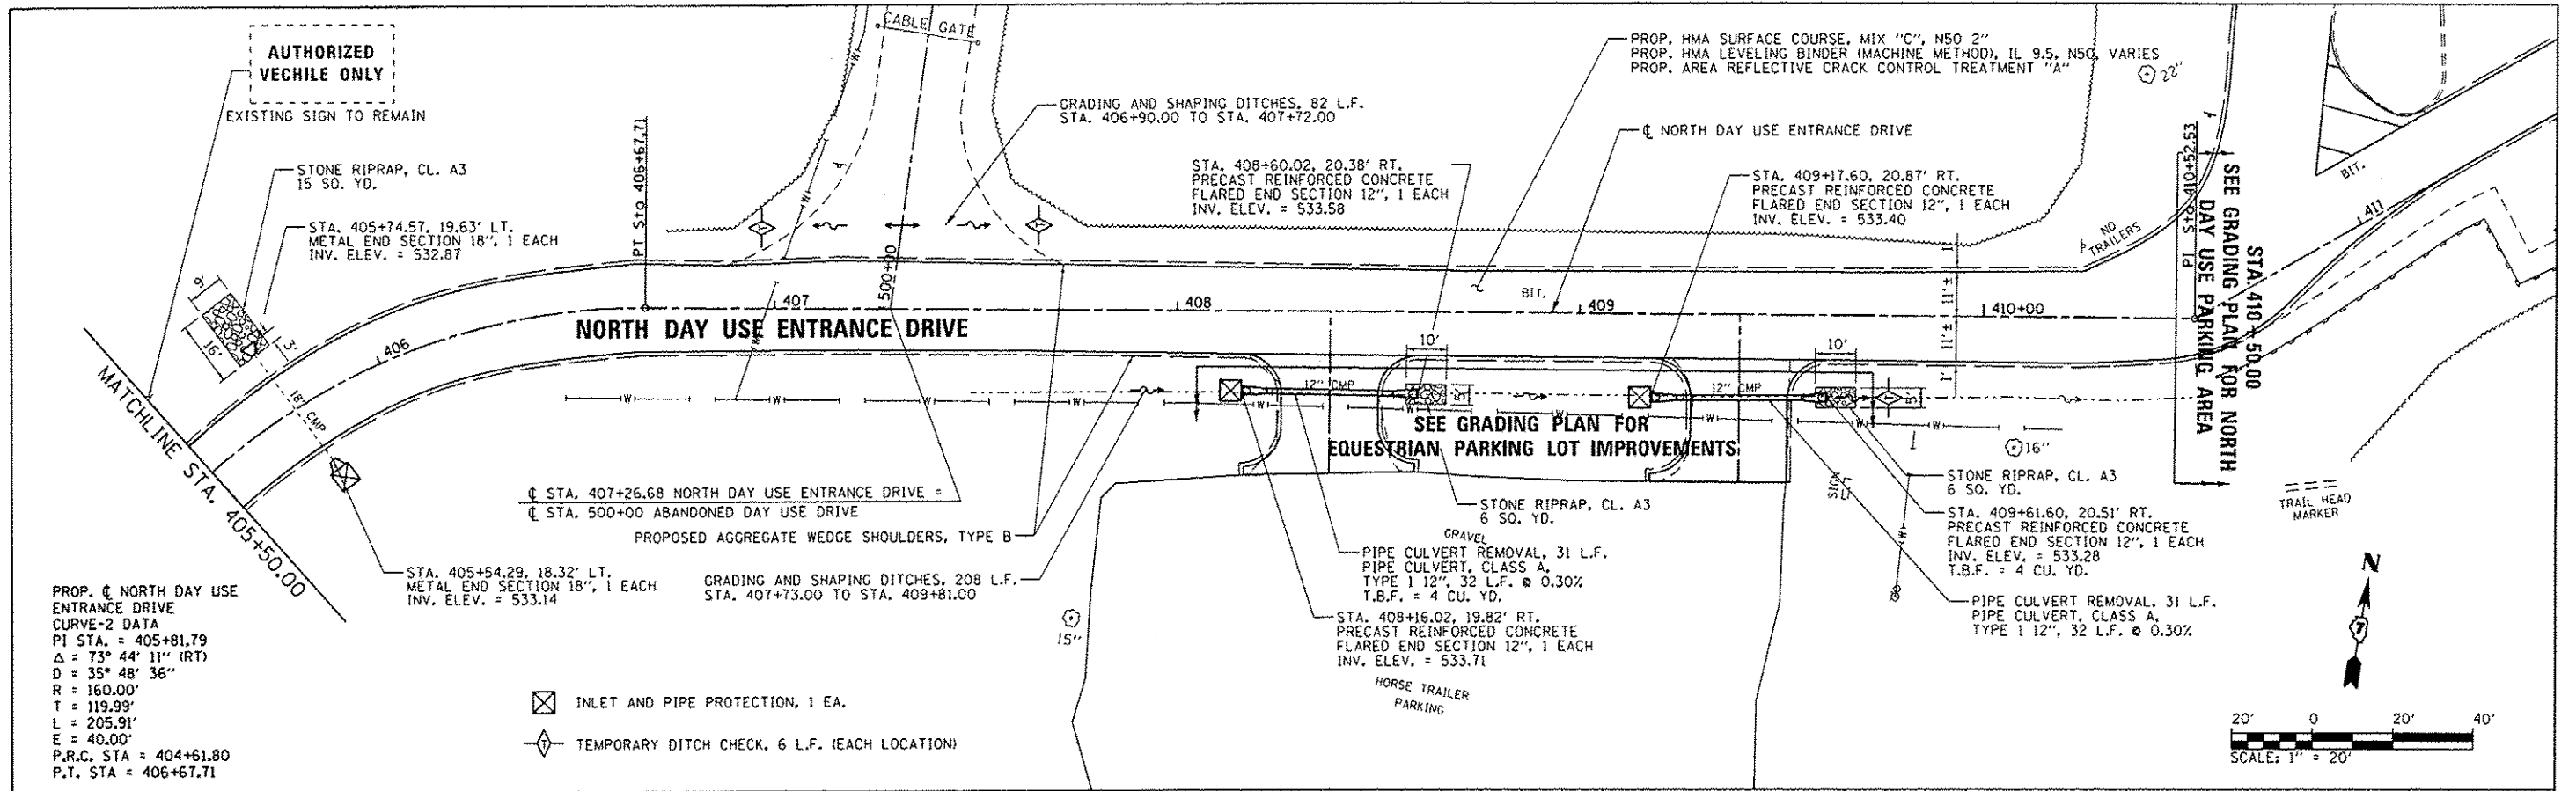

FILE NAME	USER NAME = Brian Bond	DESIGNED - BMB	REVISED -	STATE OF ILLINOIS DEPARTMENT OF TRANSPORTATION	NORTH DAY USE ENTRANCE DRIVE - PLAN AND PROFILE SHEET NEWTON LAKE STATE FISH AND WILDLIFE AREA		F.A. R/E.	SECTION	COUNTY	TOTAL SHEETS	SHEET NO.	
L:\DOT\1186618\WD\13\VD-NCADD_Sheets\07-2255_PMP_North-4_016.dgn		DRAWN - RAH	REVISED -		N/A	PARKS ROADS	JASPER	66	19	CONTRACT NO. 46255		
Default	PLOT SCALE = 40.0000' / in.	CHECKED - JMM	REVISED -		SCALE:	SHEET	OF	SHEETS	STA.	TO	STA.	ILLINOIS FED. AID PROJECT
	PLOT DATE = 3/29/2013	DATE - 3/29/2013	REVISED -									