
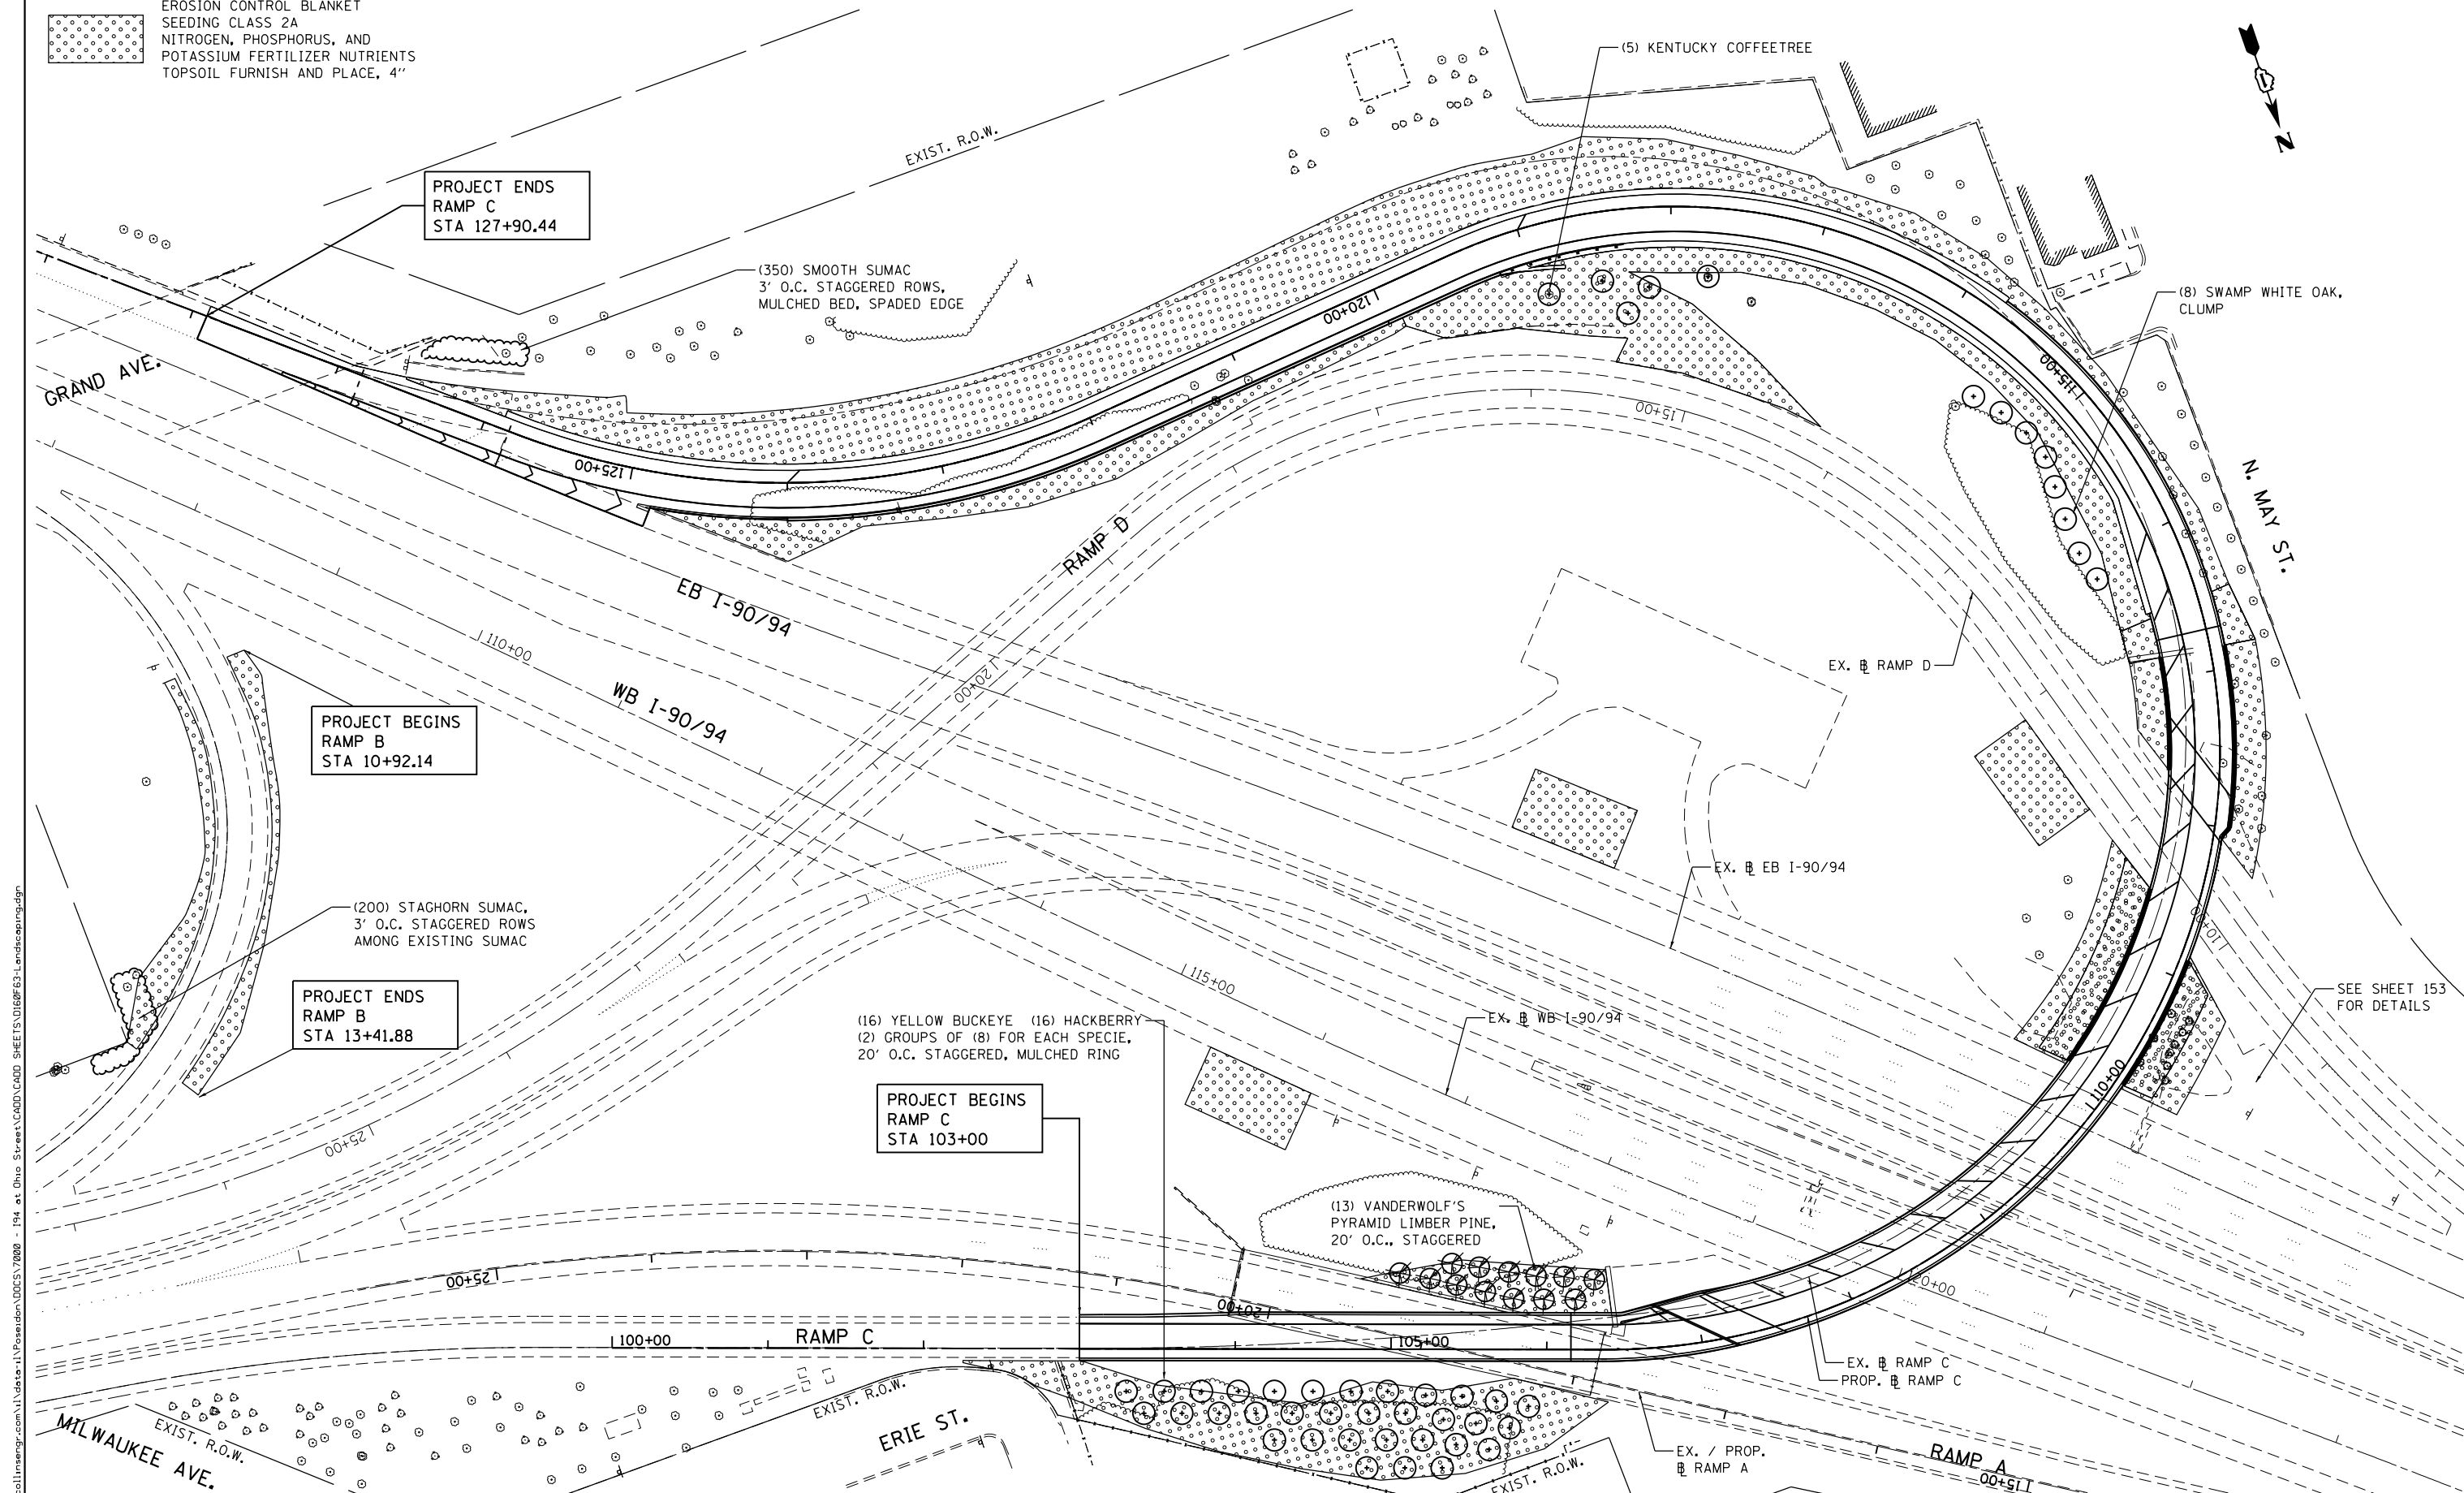


**LEGEND:**

EROSION CONTROL BLANKET  
 SEEDING CLASS 2A  
 NITROGEN, PHOSPHORUS, AND  
 POTASSIUM FERTILIZER NUTRIENTS  
 TOPSOIL FURNISH AND PLACE, 4"

 

PROJECT ENDS  
 RAMP C  
 STA 127+90.44

(350) SMOOTH SUMAC  
 3' O.C. STAGGERED ROWS,  
 MULCHED BED, SPADED EDGE

(5) KENTUCKY COFFEETREE

(8) SWAMP WHITE OAK,  
 CLUMP

PROJECT BEGINS  
 RAMP B  
 STA 10+92.14

(200) STAGHORN SUMAC,  
 3' O.C. STAGGERED ROWS  
 AMONG EXISTING SUMAC

PROJECT ENDS  
 RAMP B  
 STA 13+41.88

(16) YELLOW BUCKEYE (16) HACKBERRY  
 (2) GROUPS OF (8) FOR EACH SPECIE,  
 20' O.C. STAGGERED, MULCHED RING

PROJECT BEGINS  
 RAMP C  
 STA 103+00

(13) VANDERWOLF'S  
 PYRAMID LIMBER PINE,  
 20' O.C., STAGGERED

SEE SHEET 153  
 FOR DETAILS

FILE NAME = \\collinsengr.com\1\update\1\Posarden\1\Posarden\DDCS\72000 - I94 at Ohio Street\CADD SHEETS\160F63-Landscaping.dgn

**COLLINS  
 ENGINEERS**

USER NAME = r9e11  
 PLOT SCALE = 100.000000' / 1" =  
 PLOT DATE = 3/25/2013

DESIGNED -  
 DRAWN -  
 CHECKED -  
 DATE -

REVISED -  
 REVISED -  
 REVISED -  
 REVISED -

**STATE OF ILLINOIS  
 DEPARTMENT OF TRANSPORTATION**

**I-90/94 AT OHIO STREET  
 LANDSCAPING PLAN**

SCALE: SHEET NO. OF SHEETS STA. TO STA.

F.A.I. R.T.E. 90/94	SECTION 0303-474HB-R	COUNTY COOK	TOTAL SHEETS 368	SHEET NO. 158
CONTRACT NO. 60F63				

FED. ROAD DIST. NO. 1 ILLINOIS FED. AID PROJECT