


NOTE 2: EXISTING TERMINAL SECTION TO BE REPLACED WITH NEW TYPE 1 (SPECIAL), TANGENT WITH 50' LENGTH. SEE STANDARDS 630301 AND DISTRICT DETAIL BD-34.



ADDITIONAL PAY ITEMS WITH QUANTITY ESTIMATED IN THIS AREA INCLUDE:

- REMOVAL & DISPOSAL OF UNSUITABLE MATERIAL
- FURNISHED EXCAVATION
- TOPSOIL FURNISH AND PLACE, 4"
- SEEDING, CLASS 2A
- NITROGEN FERTILIZER NUTRIENT
- POTASSIUM FERTILIZER NUTRIENT
- EROSION CONTROL BLANKET
- AGGREGATE SHOULDERS, TYPE B - 6"
- GUARDRAIL REMOVAL

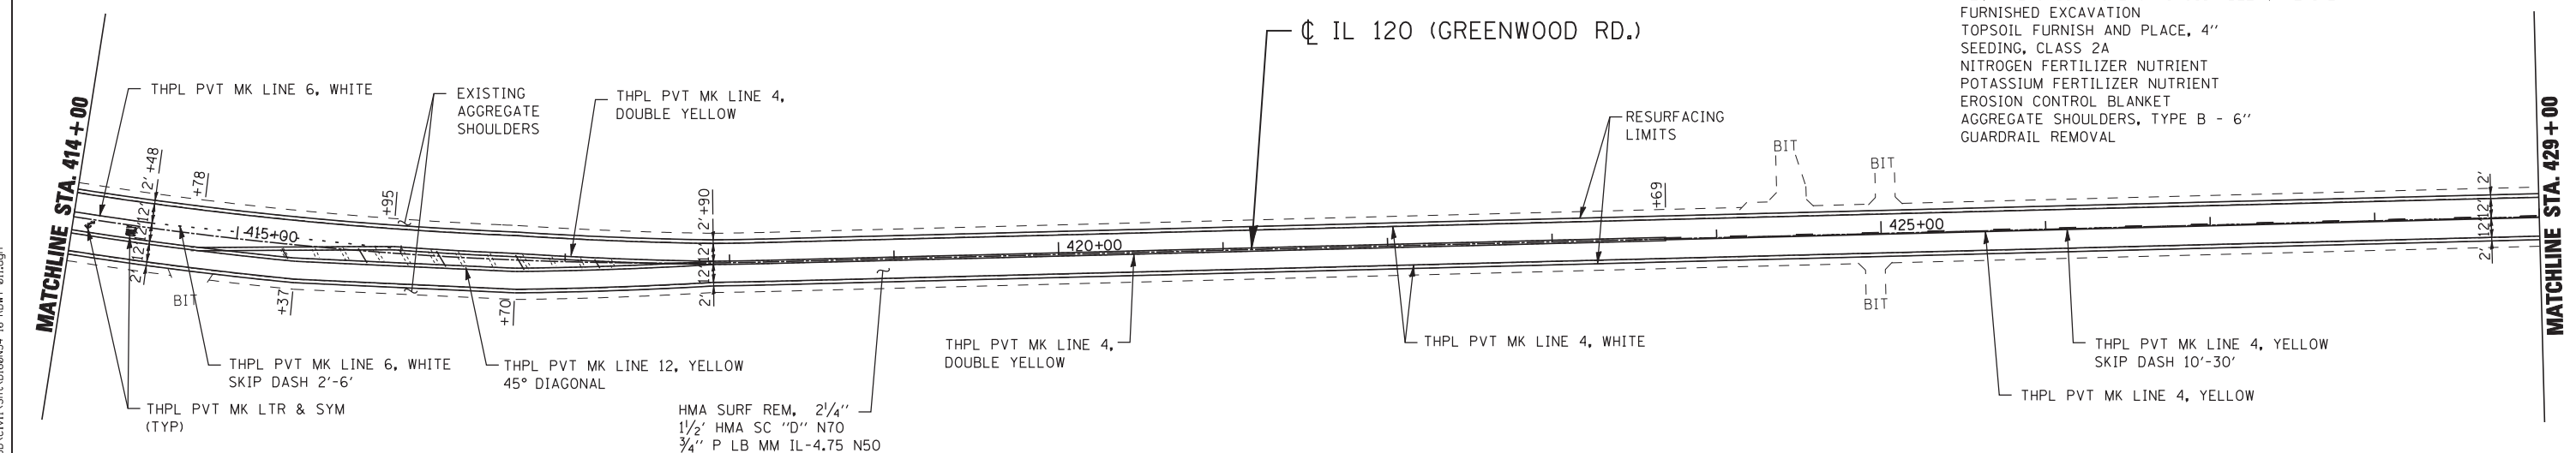

FILE NAME = G:\pco\met\2102155_00550\CADDD\Cv11\Sh\1\0160N54-16-RDWY-011.dgn



USER NAME = dpieniazek	DESIGNED - DJB	REVISED -
	DRAWN - STANTEC	REVISED -
PLOT SCALE = 50.00' / IN.	CHECKED - TMH	REVISED -
PLOT DATE = 12/12/2012	DATE - 12/12/2012	REVISED -

**STATE OF ILLINOIS
DEPARTMENT OF TRANSPORTATION**

**IL ROUTE 120 ROADWAY RESURFACING
EXISTING AND PROPOSED ROADWAY AND PAVEMENT MARKING PLAN**

F.A. RTE.	SECTION	COUNTY	TOTAL SHEETS	SHEET NO.
333	15-RS-12	MCHENRY	33	16
			CONTRACT NO. 60N54	
ILLINOIS FED. AID PROJECT				

SCALE: SHEET NO. OF SHEETS STA. TO STA.