


EXISTING LEGEND:


- (A) EXIST. PAVEMENT
- (B) EXIST. SHOULDER
- (C) EXIST. PAVED DITCH

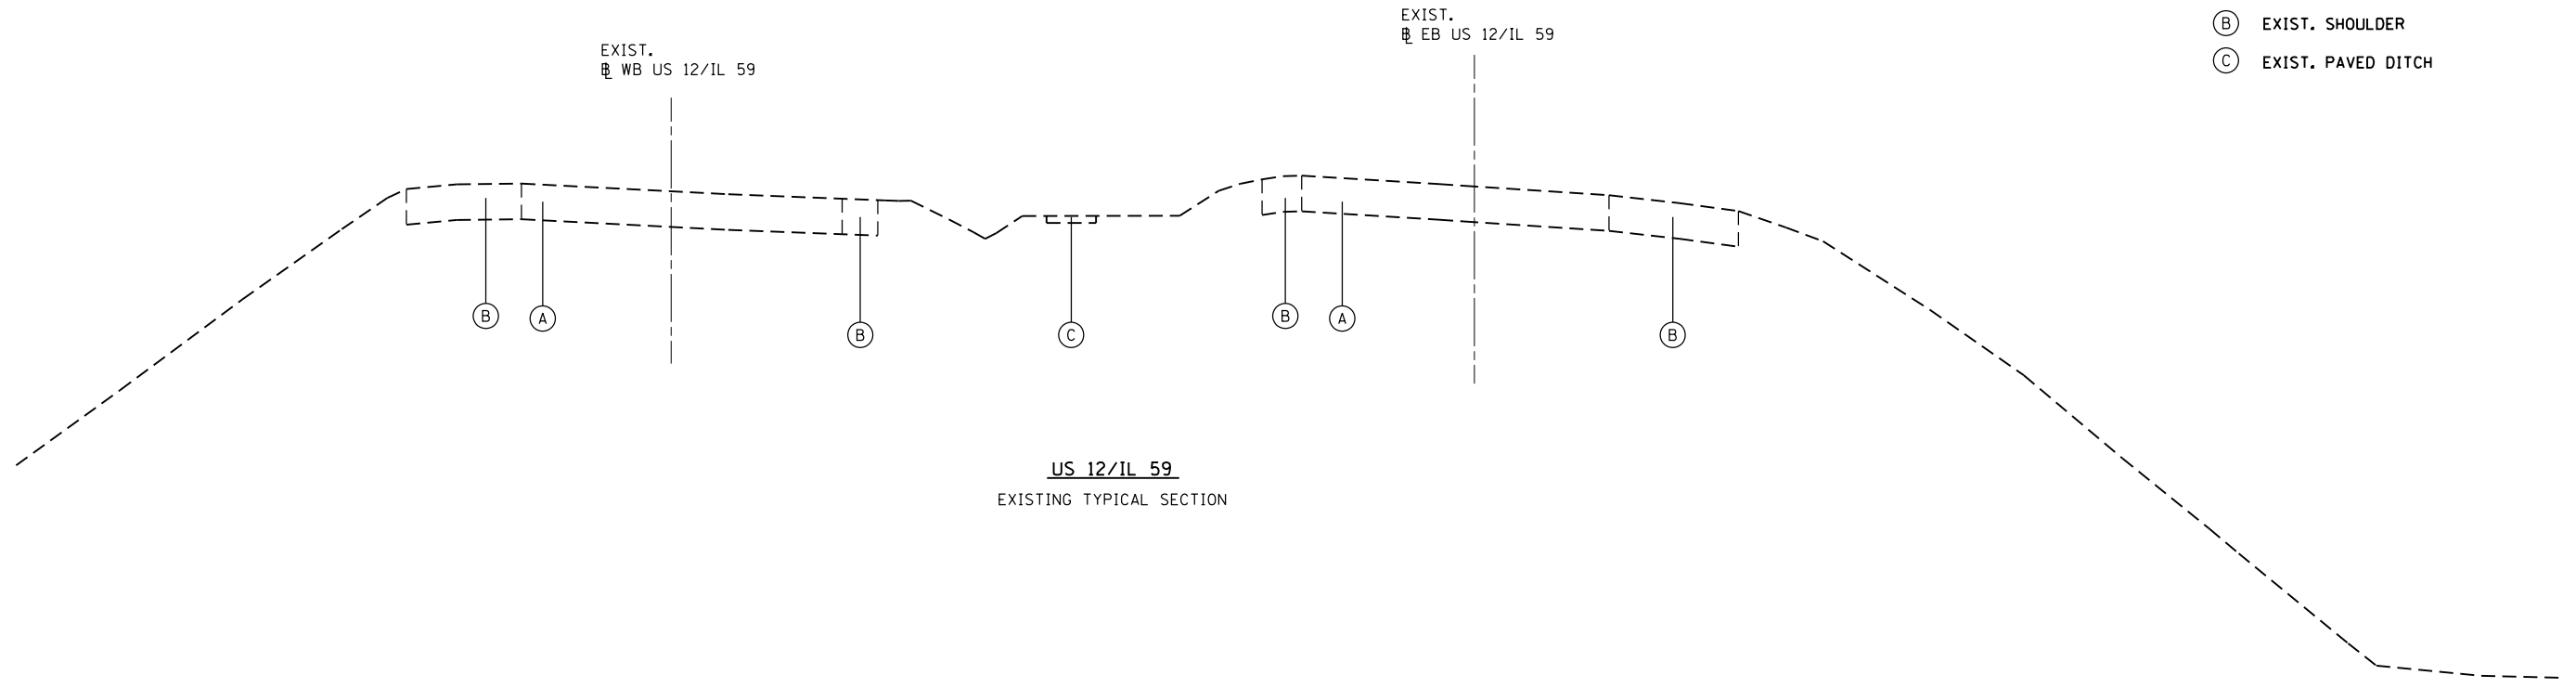

US 12/IL 59
EXISTING TYPICAL SECTION

PROPOSED LEGEND:

- (1) EROSION CONTROL BLANKET
- (2) TOPSOIL FURNISH AND PLACE, 4"
- (3) SEEDING, CLASS 2A
- (4) STEEL PLATE BEAM GUARDRAIL

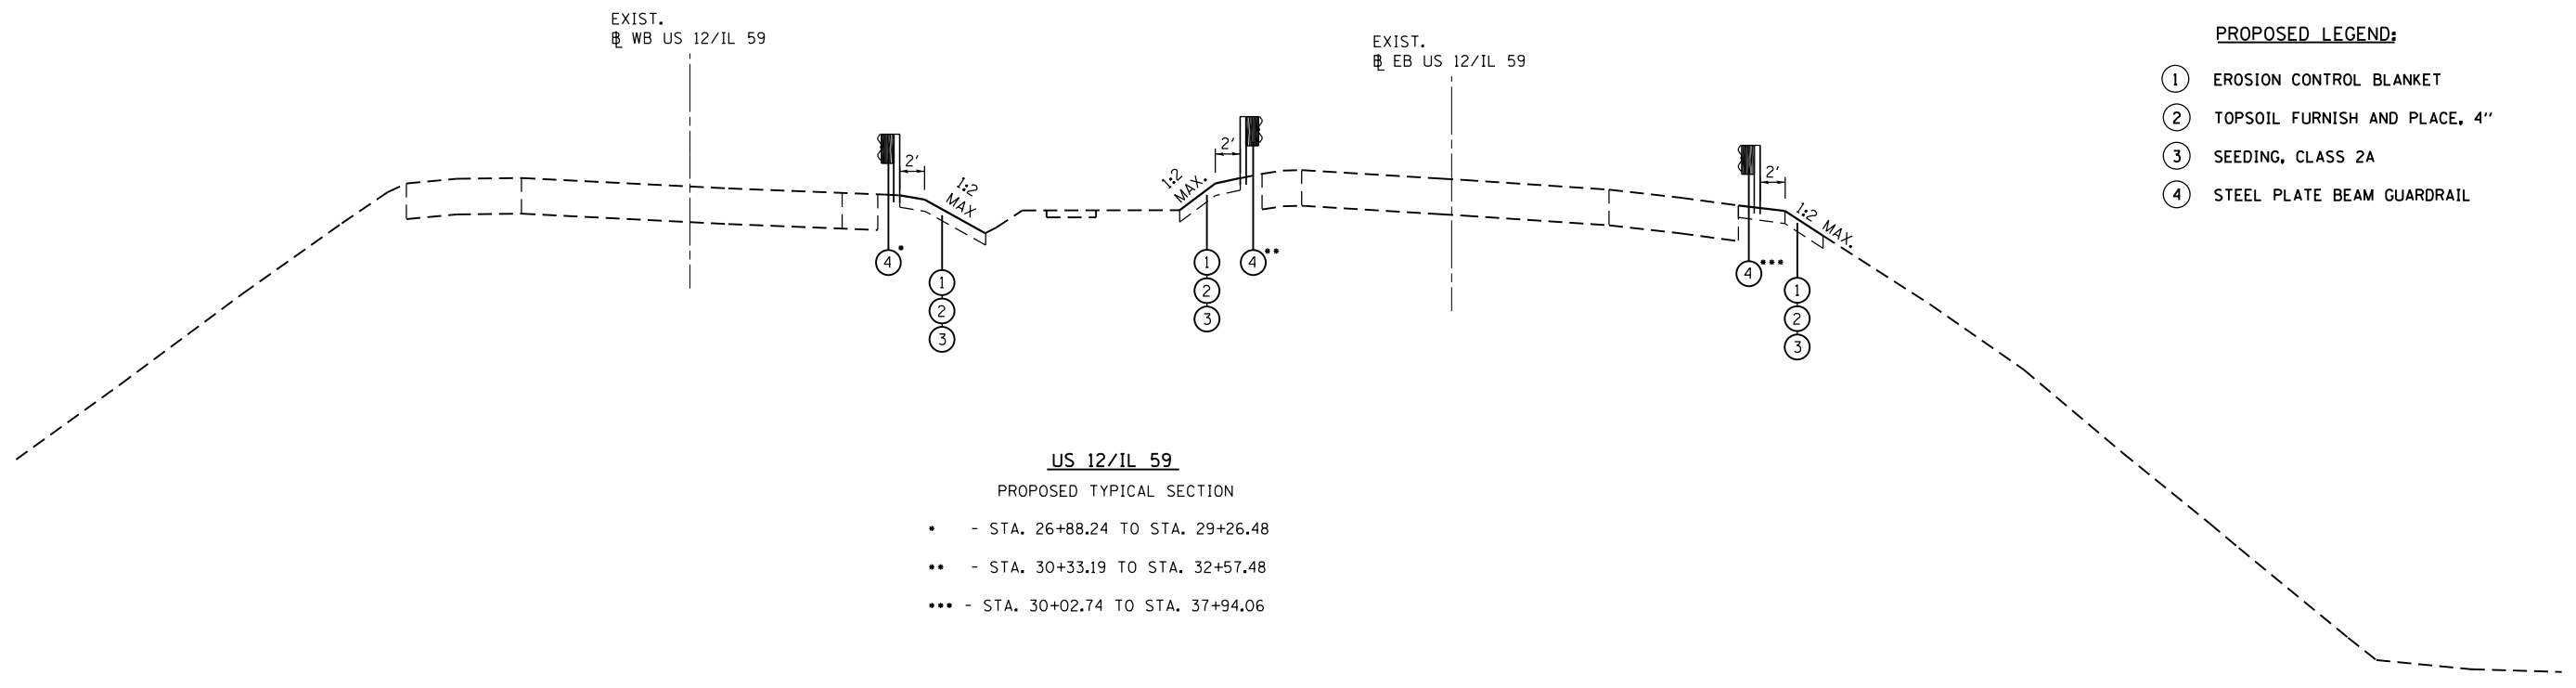

US 12/IL 59
PROPOSED TYPICAL SECTION

- - STA. 26+88.24 TO STA. 29+26.48
- - STA. 30+33.19 TO STA. 32+57.48
- - STA. 30+02.74 TO STA. 37+94.06

FILE NAME = *FILEL*	USER NAME = *USER*	DESIGNED -	REVISED -	STATE OF ILLINOIS DEPARTMENT OF TRANSPORTATION	US 12/IL 59 OVER IL 176 TYPICAL SECTION			F.A.P. RTE.	SECTION	COUNTY	TOTAL SHEETS	SHEET NO.
	PLOT SCALE = *SCALE*	CHECKED -	REVISED -					334	(TH-B/BR)	LAKE	25	6
PLOT DATE = *DATE*	DATE -	REVISED -	SCALE:		SHEET	OF	SHEETS	STA.	TO	STA.	CONTRACT NO. 60W19	
ILLINOIS FED. AID PROJECT												