


- LEGEND**
- ① PORTLAND CEMENT CONCRETE SHOULDERS, 14"
 - ② STABILIZED SUBBASE 6"
 - ③ SUBBASE GRANULAR MATERIAL, TYPE B 12"

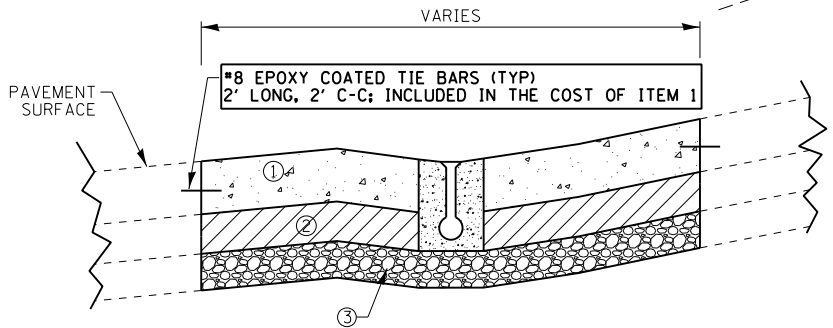

GORE PAVEMENT SECTION A-A

- NOTES:**
1. SUBBASE GRANULAR MATERIAL, TYPE B 12" SHALL CONSIST OF A 3" CAP AND 9" BASE.
 2. EXISTING GRANULAR MATERIAL IN THIS AREA SHALL BE REGRADED AND COMPACTED AS DIRECTED BY THE ENGINEER. COST SHALL BE INCLUDED WITH THE PAY ITEM "EARTH EXCAVATION".



USER NAME = MRoeseler	DESIGNED - TP, GA	REVISED -
PLOT SCALE = 60.0000' / in.	DRAWN - MR	REVISED -
PLOT DATE = 4/5/2013	CHECKED - TP	REVISED -
	DATE - 04/01/2013	REVISED -

**STATE OF ILLINOIS
DEPARTMENT OF TRANSPORTATION**

PAVING PLAN

SCALE: 1" = 30' SHEET 1 OF 1 SHEETS STA. TO STA.

F.A.I. RTE.	SECTION	COUNTY	TOTAL SHEETS	SHEET NO.
94	0203.1(R-2&3)I	COOK	10	6
CONTRACT NO. 60W48				
ILLINOIS FED. AID PROJECT				