

PROGRAM AND OFFICE ENGINEER: CHARLES F. RIDDLE, P.E. 847-705-4406, SCHAUMBURG, IL.
CONSULTANTS: ROBINSON ENGINEERING, LTD. 708-331-6700

STATE OF ILLINOIS
DEPARTMENT OF TRANSPORTATION
DIVISION OF HIGHWAYS

PLANS FOR PROPOSED FEDERAL AID HIGHWAY

112TH STREET - OAK PARK AVE TO NASHVILLE AVE
& 115TH STREET - OAK PARK AVE TO RIDGELAND AVE
SIDEWALK AND SIGNING


PROJECT NO.: SRTS-4009(179)
SECTION NO.: 12-00062-00-SW
VILLAGE of WORTH
COOK COUNTY
JOB NO.: C-91-484-12

INDEX OF SHEETS

1. COVER SHEET, INDEX OF SHEETS & HIGHWAY STANDARDS
2. SUMMARY OF QUANTITIES & GENERAL NOTES
3. TYPICAL SECTIONS
- 4-8. SIDEWALK PLAN & PROFILE
- 9-10. DISTRICT 1 DETAILS

HIGHWAY STANDARDS


- 000001-06 STANDARD SYMBOLS, ABBREVIATIONS AND PATTERNS
- 424001-07 PERPENDICULAR CURB RAMPS
- 424011-01 CORNER PARALLEL CURB RAMPS FOR SIDEWALKS
- 606001-05 CONCRETE CURB TYPE B AND COMBINATION CONCRETE CURB AND GUTTER
- 701501-06 URBAN LANE CLOSURE, 2L, 2W, UNDIVIDED
- 701801-05 SIDEWALK, CORNER OR CROSSWALK CLOSURE
- 701901-02 TRAFFIC CONTROL DEVICES
- 280001-07 TEMPORARY EROSION CONTROL SYSTEMS
- 602011-02 CATCH BASIN TYPE C
- 604001-03 FRAME AND LIDS, TYPE 1
- 780001-03 TYPICAL PAVEMENT MARKINGS
- 814001-02 HANDHOLES

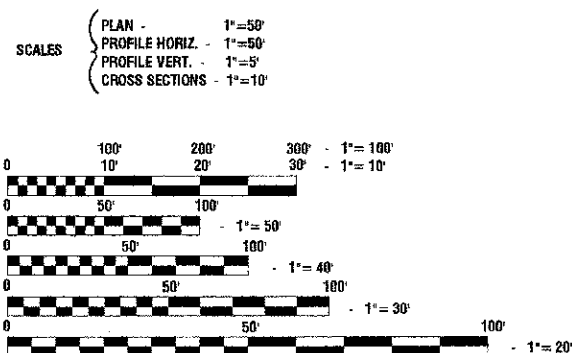

FULL SIZE PLANS HAVE BEEN PREPARED USING STANDARD
ENGINEERING SCALES, REDUCED SIZED PLANS WILL NOT
CONFORM TO STANDARD SCALES, IN MAKING MEASUREMENTS
ON REDUCED PLANS, THE ABOVE SCALES MAY BE USED.

J. U. L. I. E.
JOINT UTILITY LOCATION INFORMATION FOR EXCAVATION
1-800-892-0123 or 811

CONTRACT NO. 63836

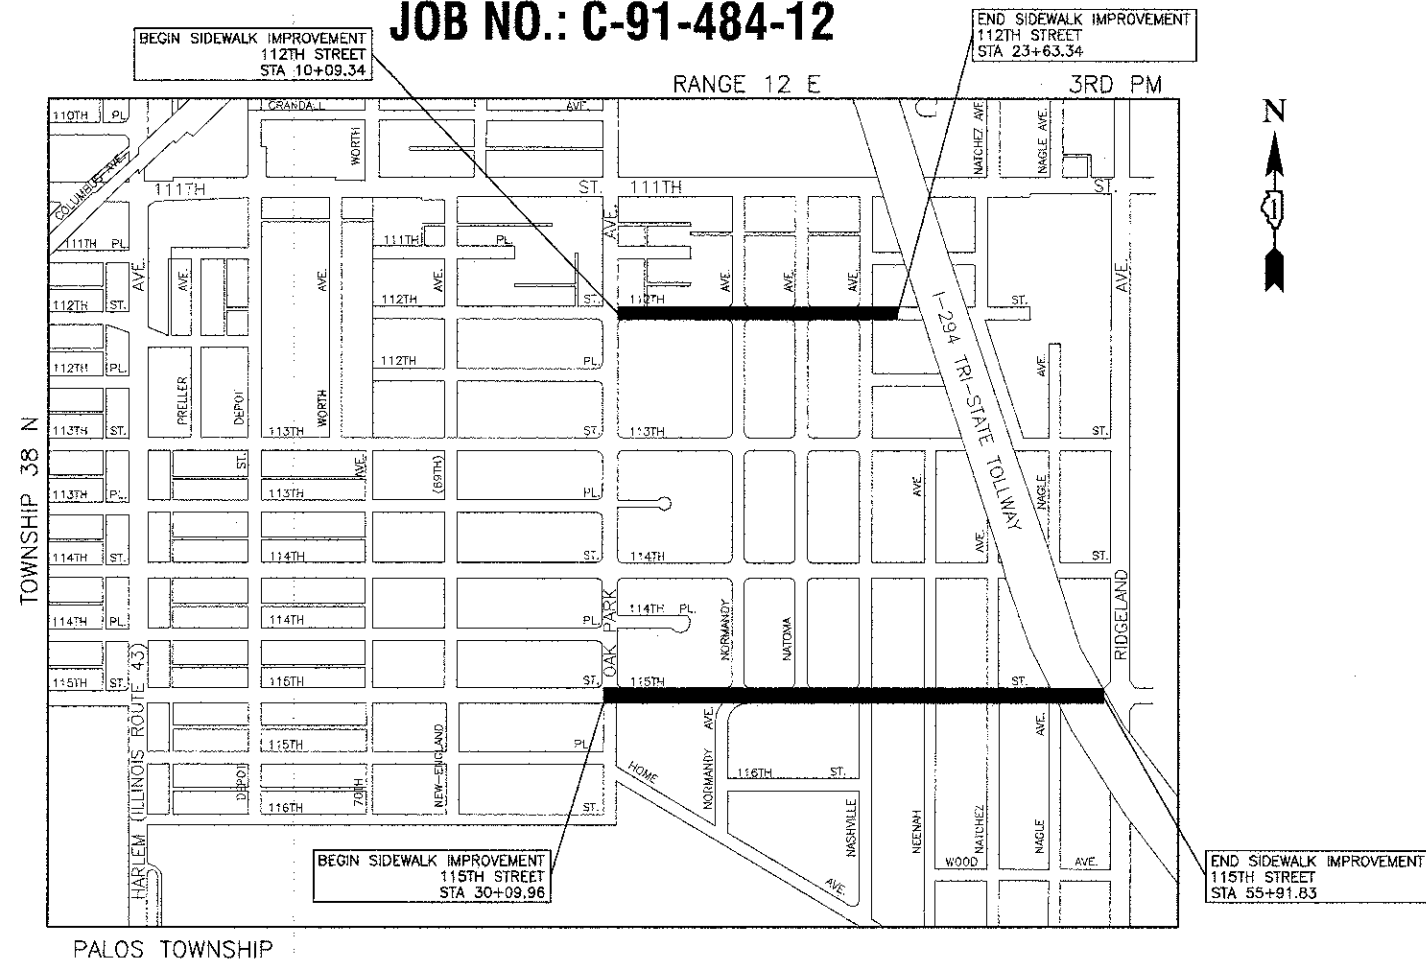


LOCATION MAP

GROSS LENGTH=3,935.87 FEET=0.75 MILES
NET LENGTH=3,935.87 FEET=0.75 MILES

F. A. U. RTE.	SECTION	COUNTY	TOTAL SHEETS	SHEET NO.
	12-00062-00-SW	COOK	10	1
STA.		TO STA.		
FED. ROAD DIST. NO. 1		ILLINOIS	FED. AID PROJECT SRTS-4009(179)	

CONTRACT #63836

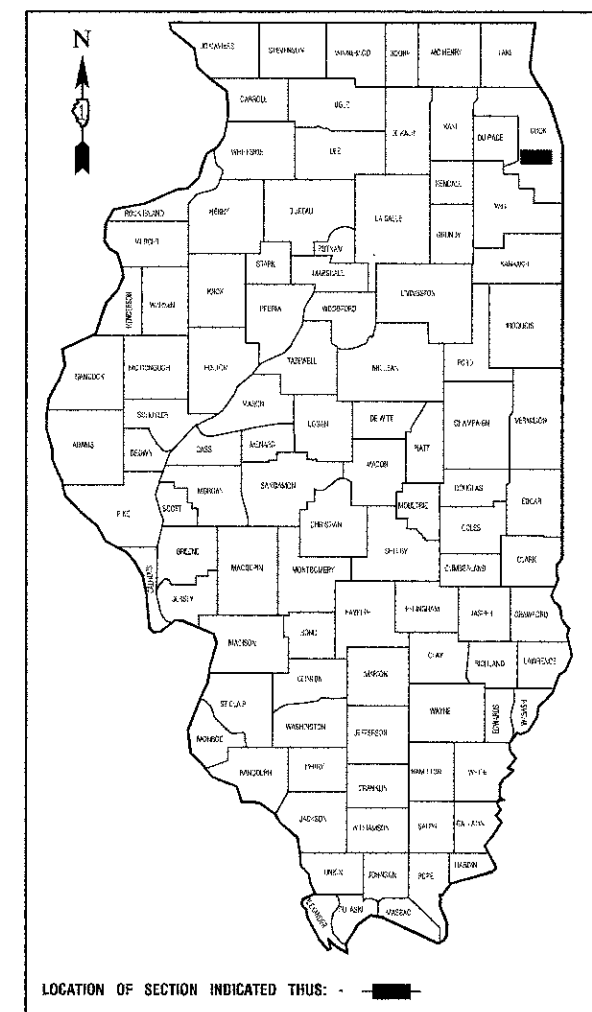

STATE OF ILLINOIS DEPARTMENT OF TRANSPORTATION
DIVISION OF HIGHWAYS

Approved: Randy Kellen
3/21/2013
President, Village of Worth

Passed: APRIL 10, 2013
C. J. HOLT
District 1 Engineer of Local Roads & Streets

Released for Bid
Based on Limited
Review: April 10, 2013
John Fortman
Deputy Director of Highways, Region 1 Engineer

PRINTED BY THE AUTHORITY OF
THE STATE OF ILLINOIS

PREPARED BY OR UNDER THE
DIRECT SUPERVISION OF:

Michael Spiller
03/21/2013

