


EROSION CONTROL DETAIL

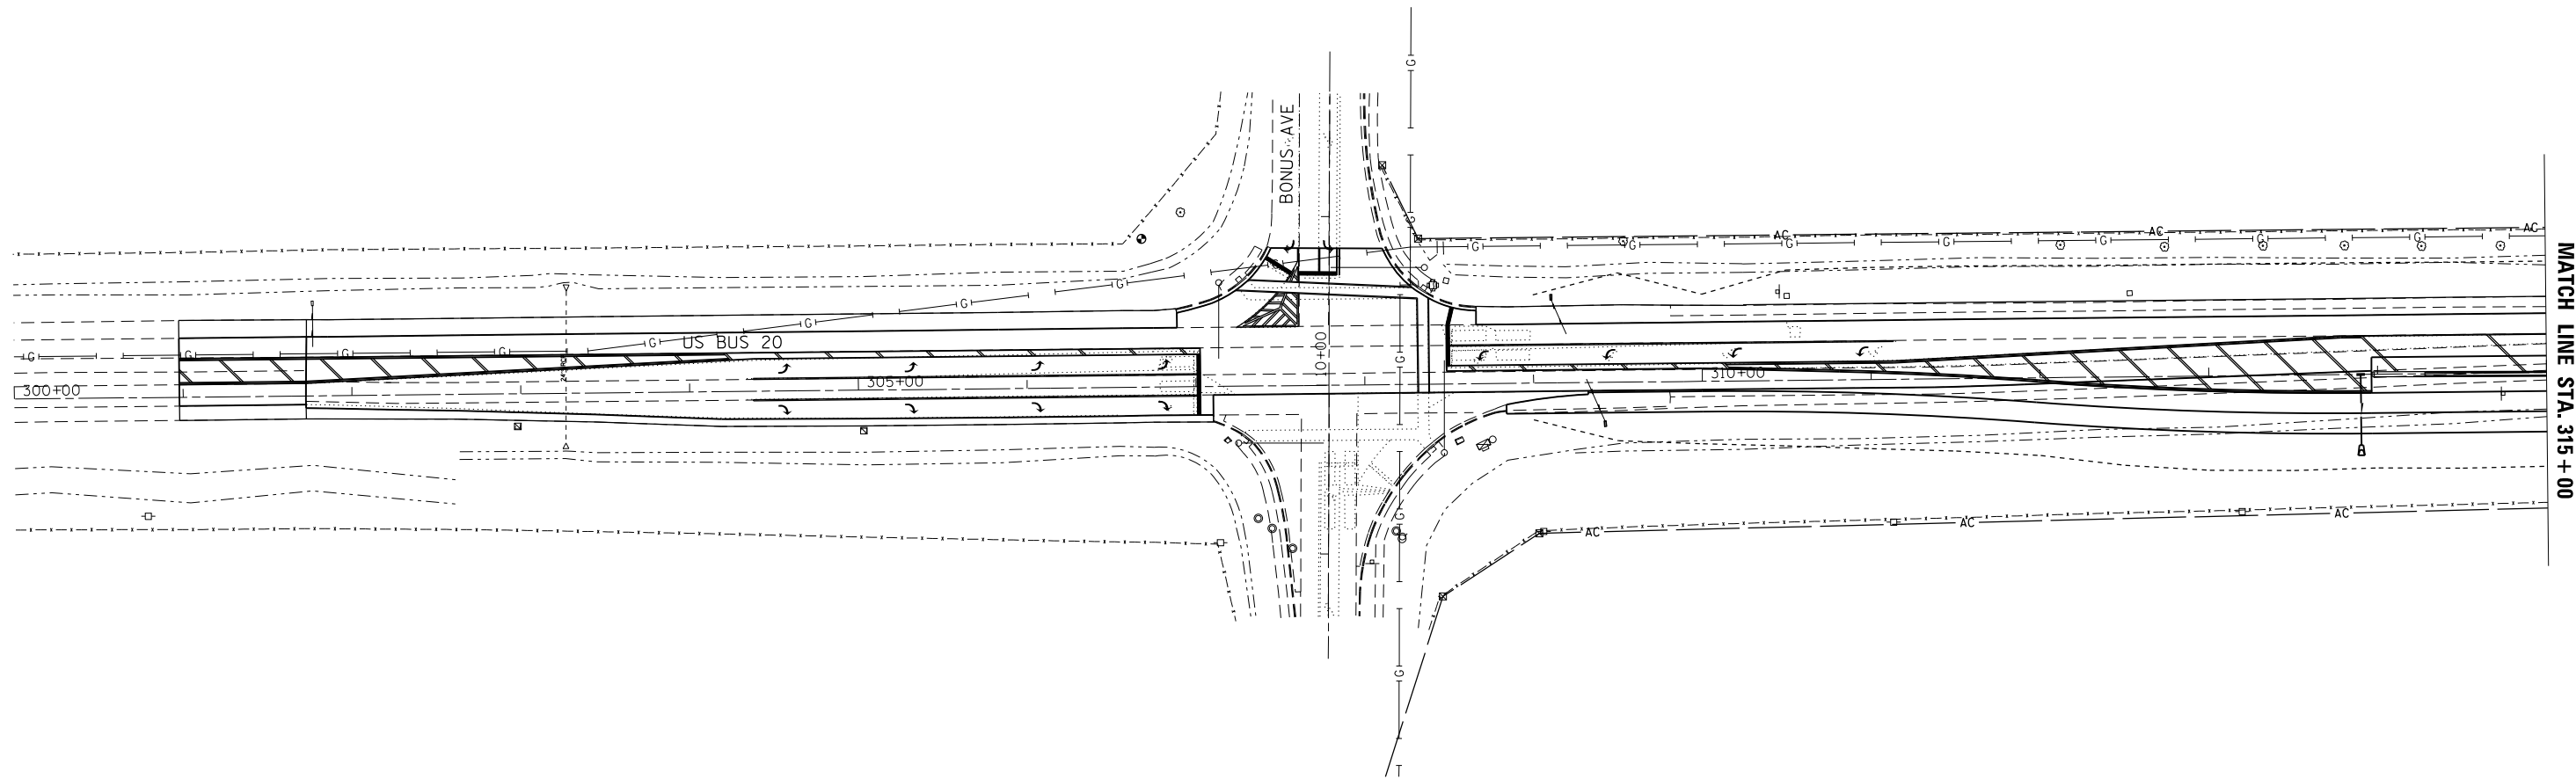

EROSION SYMBOL LEGEND

- TEMPORARY DITCH CHECK
- INLET PIPE PROTECTION
- TURF REINFORCEMENT MAT

FILE NAME =	USER NAME = rundbladerr	DESIGNED -	REVISED -
et:\pw\work\pwidot\rundbladerr\d0275077	D206211-sh1-eros.dgn	DRAWN -	REVISED -
Default	PLOT SCALE = 100.0000' / in.	CHECKED -	REVISED -
	PLOT DATE = Fri May 15 13:38:58 2013	DATE -	REVISED -

**STATE OF ILLINOIS
DEPARTMENT OF TRANSPORTATION**

EROSION CONTROL DETAILS

SCALE: SHEET OF SHEETS STA. TO STA.

F.A.P. RTE.	SECTION	COUNTY	TOTAL SHEETS	SHEET NO.
517	1R	BOONE	126	60
CONTRACT NO. 64C97				
ILLINOIS FED. AID PROJECT				