
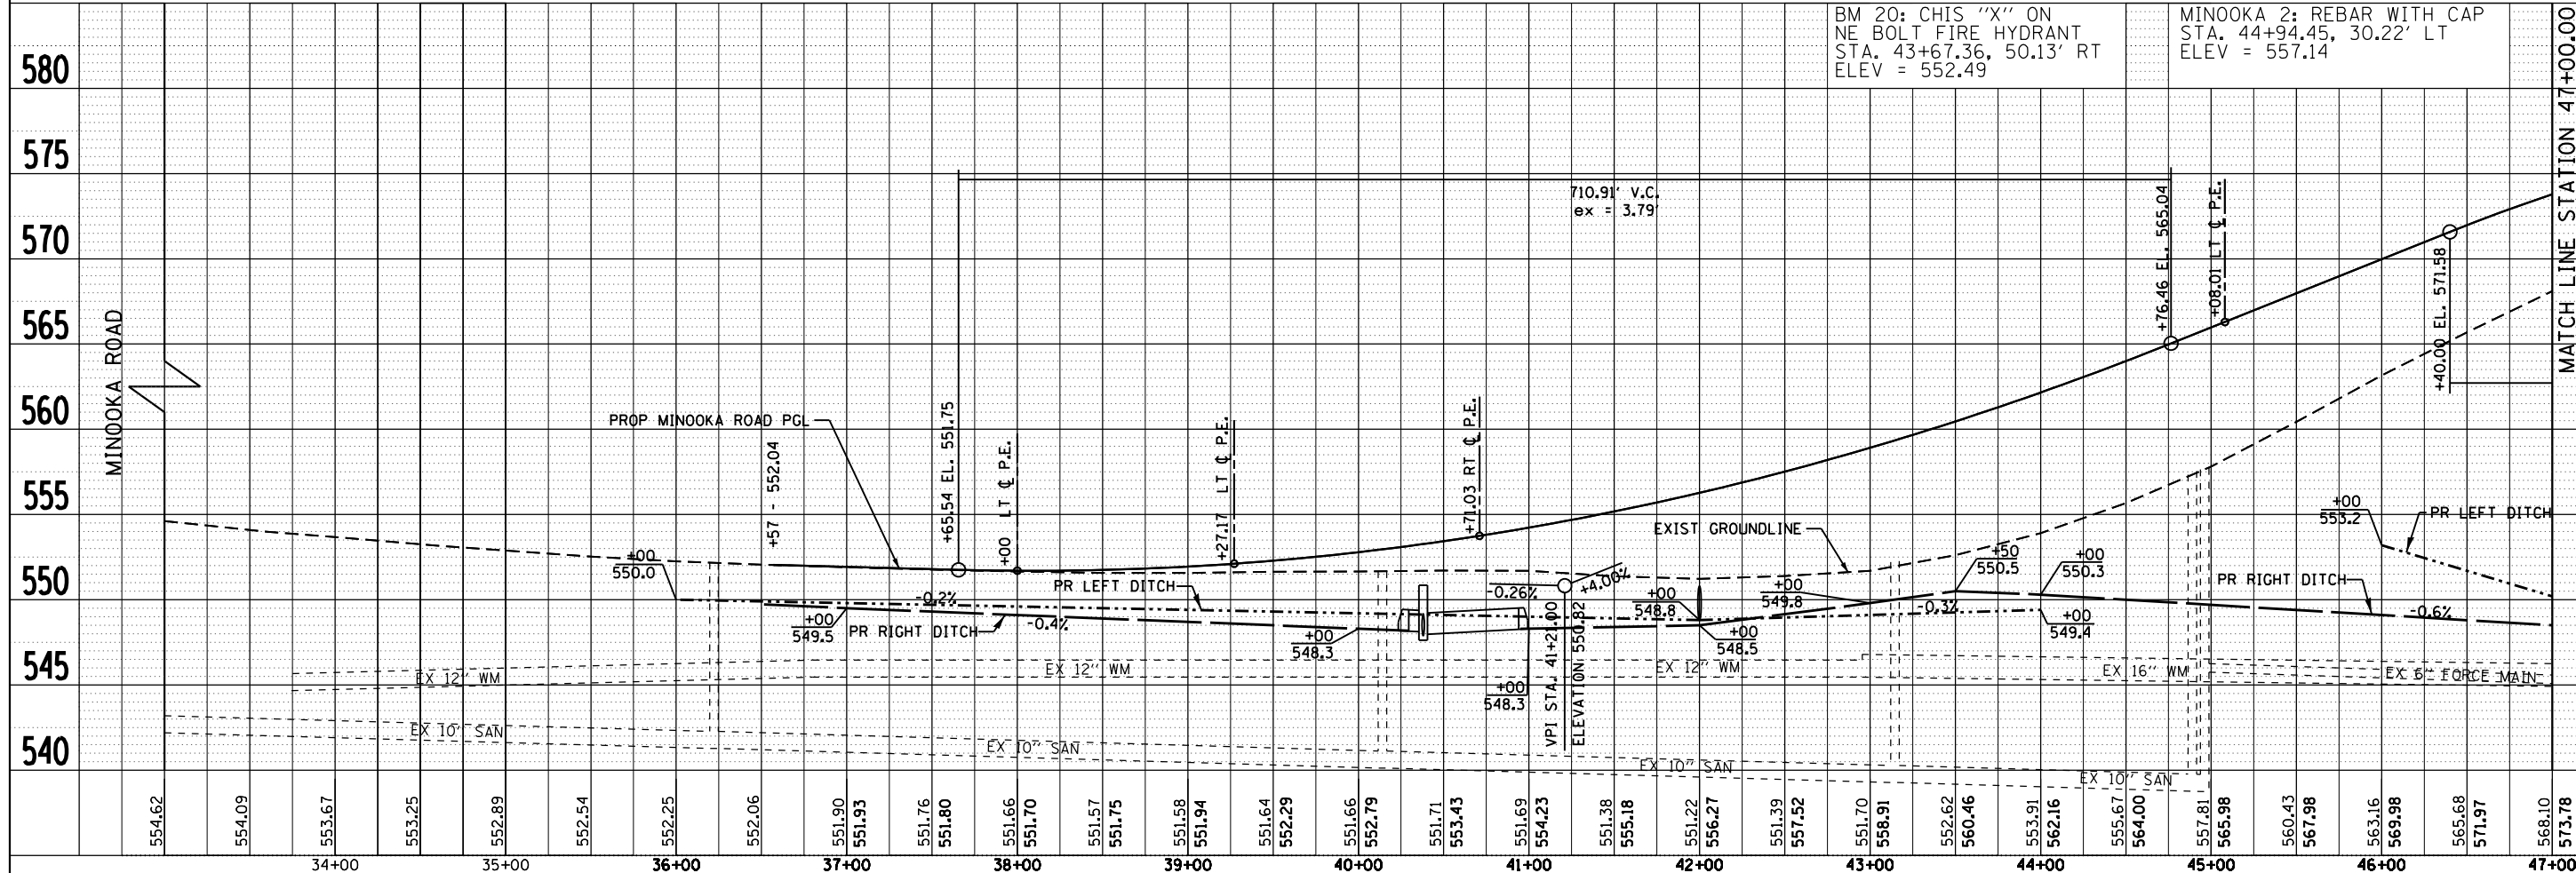


PLAN	SURVEYED	BY	DATE
	PLOTTED		
	ALIGNED		
	CHECKED		
	FILED		
	NO. _____		
	FILE NAME _____		

PROFILE	SURVEYED	BY	DATE
	PLOTTED		
	GRADES CHECKED		
	STRUCTURE NOTATIONS CHECKED		
	NO. _____		
	FILE NAME _____		

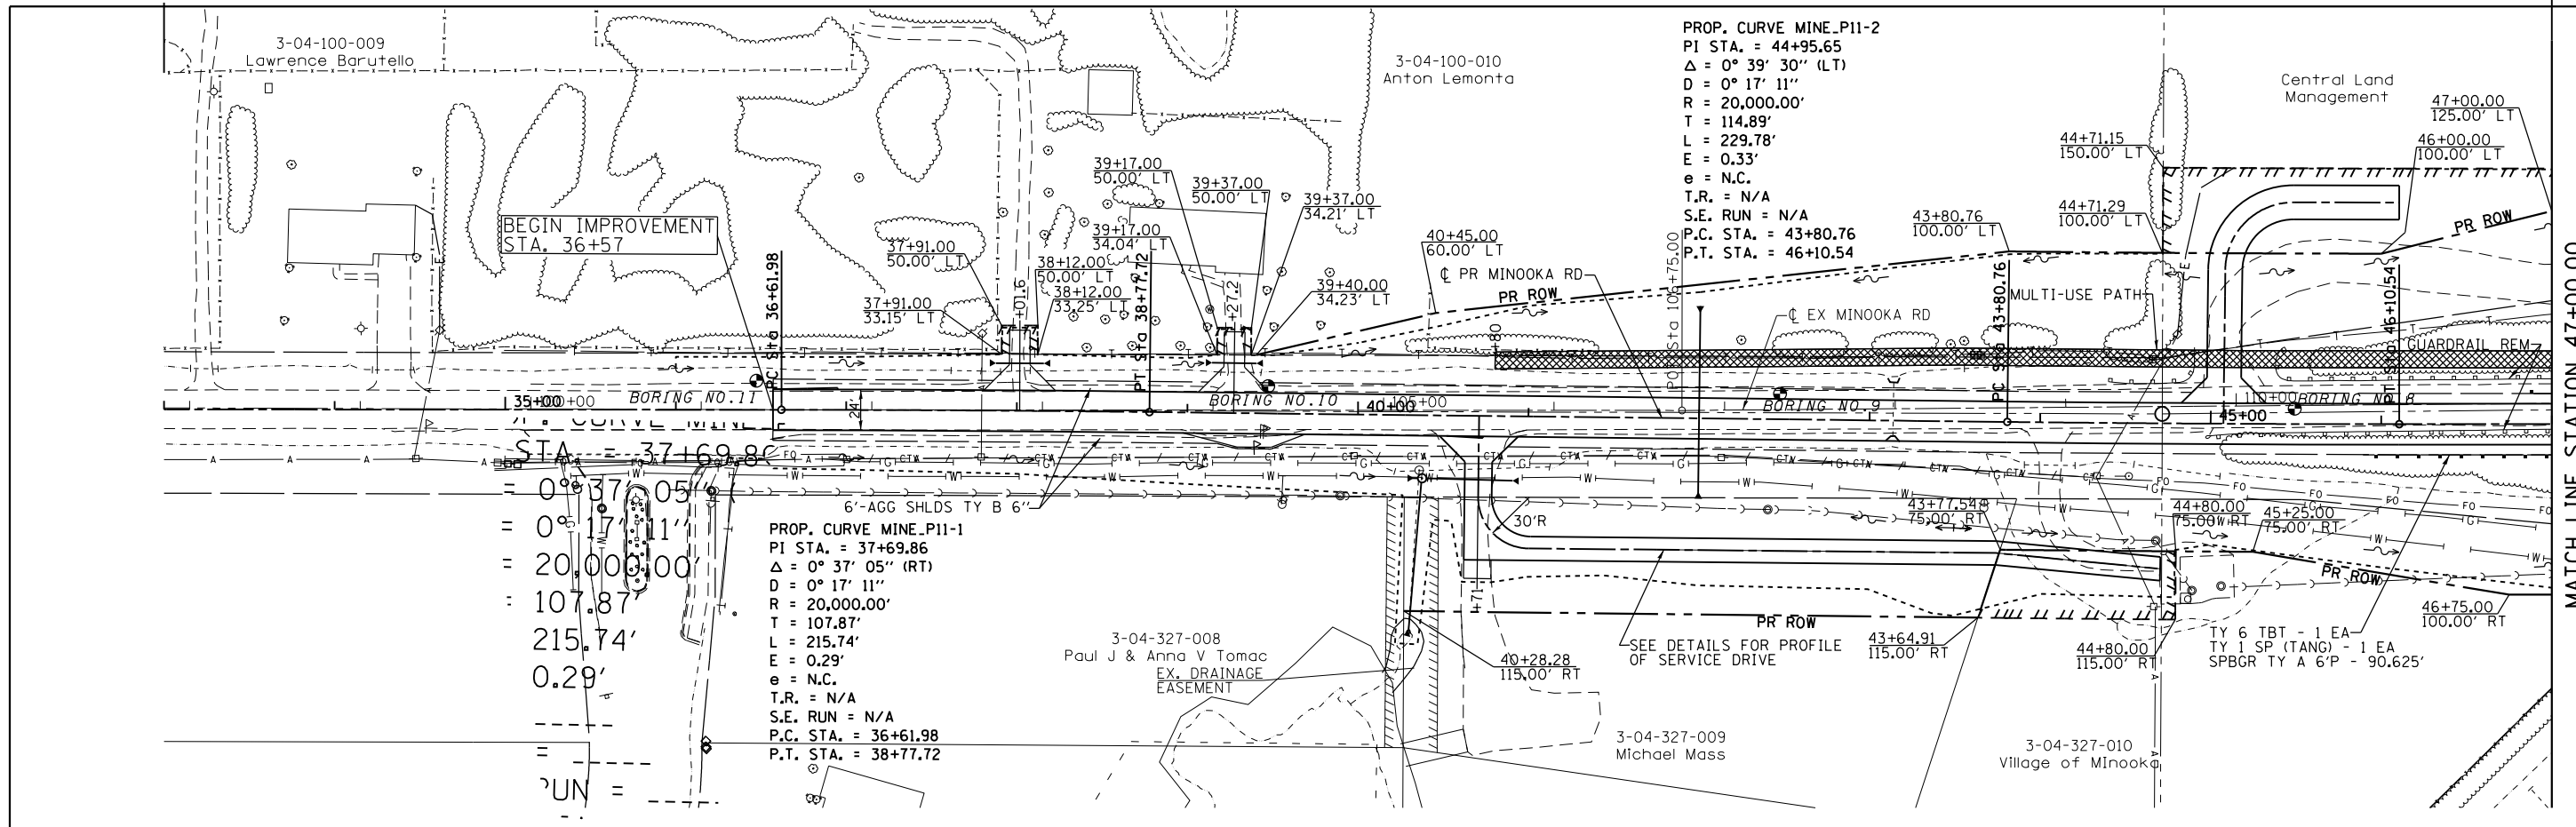

FILE NAME =	USER NAME = duncanbd	DESIGNED -	REVISED -
c:\pwork\pwork\duncanbd\dms58037\ep01194-SHT-MINOOKA-P&P.dgn		DRAWN -	REVISED -
PLOT SCALE = 100.000 / in.		CHECKED -	REVISED -
PLOT DATE = 3/15/2013		DATE -	REVISED -

STATE OF ILLINOIS
DEPARTMENT OF TRANSPORTATION

MINOOKA ROAD
PLAN AND PROFILE

SCALE: 1:50 SHEET NO. 1 OF 3 SHEETS STA. 33+00 TO STA. 47+00

F.A.I. RTE.	SECTION	COUNTY	TOTAL SHEETS	SHEET NO.
80	(32,47-4)HBR-2	GRUNDY	143	26
CONTRACT NO. 66873				
ILLINOIS FED. AID PROJECT				