
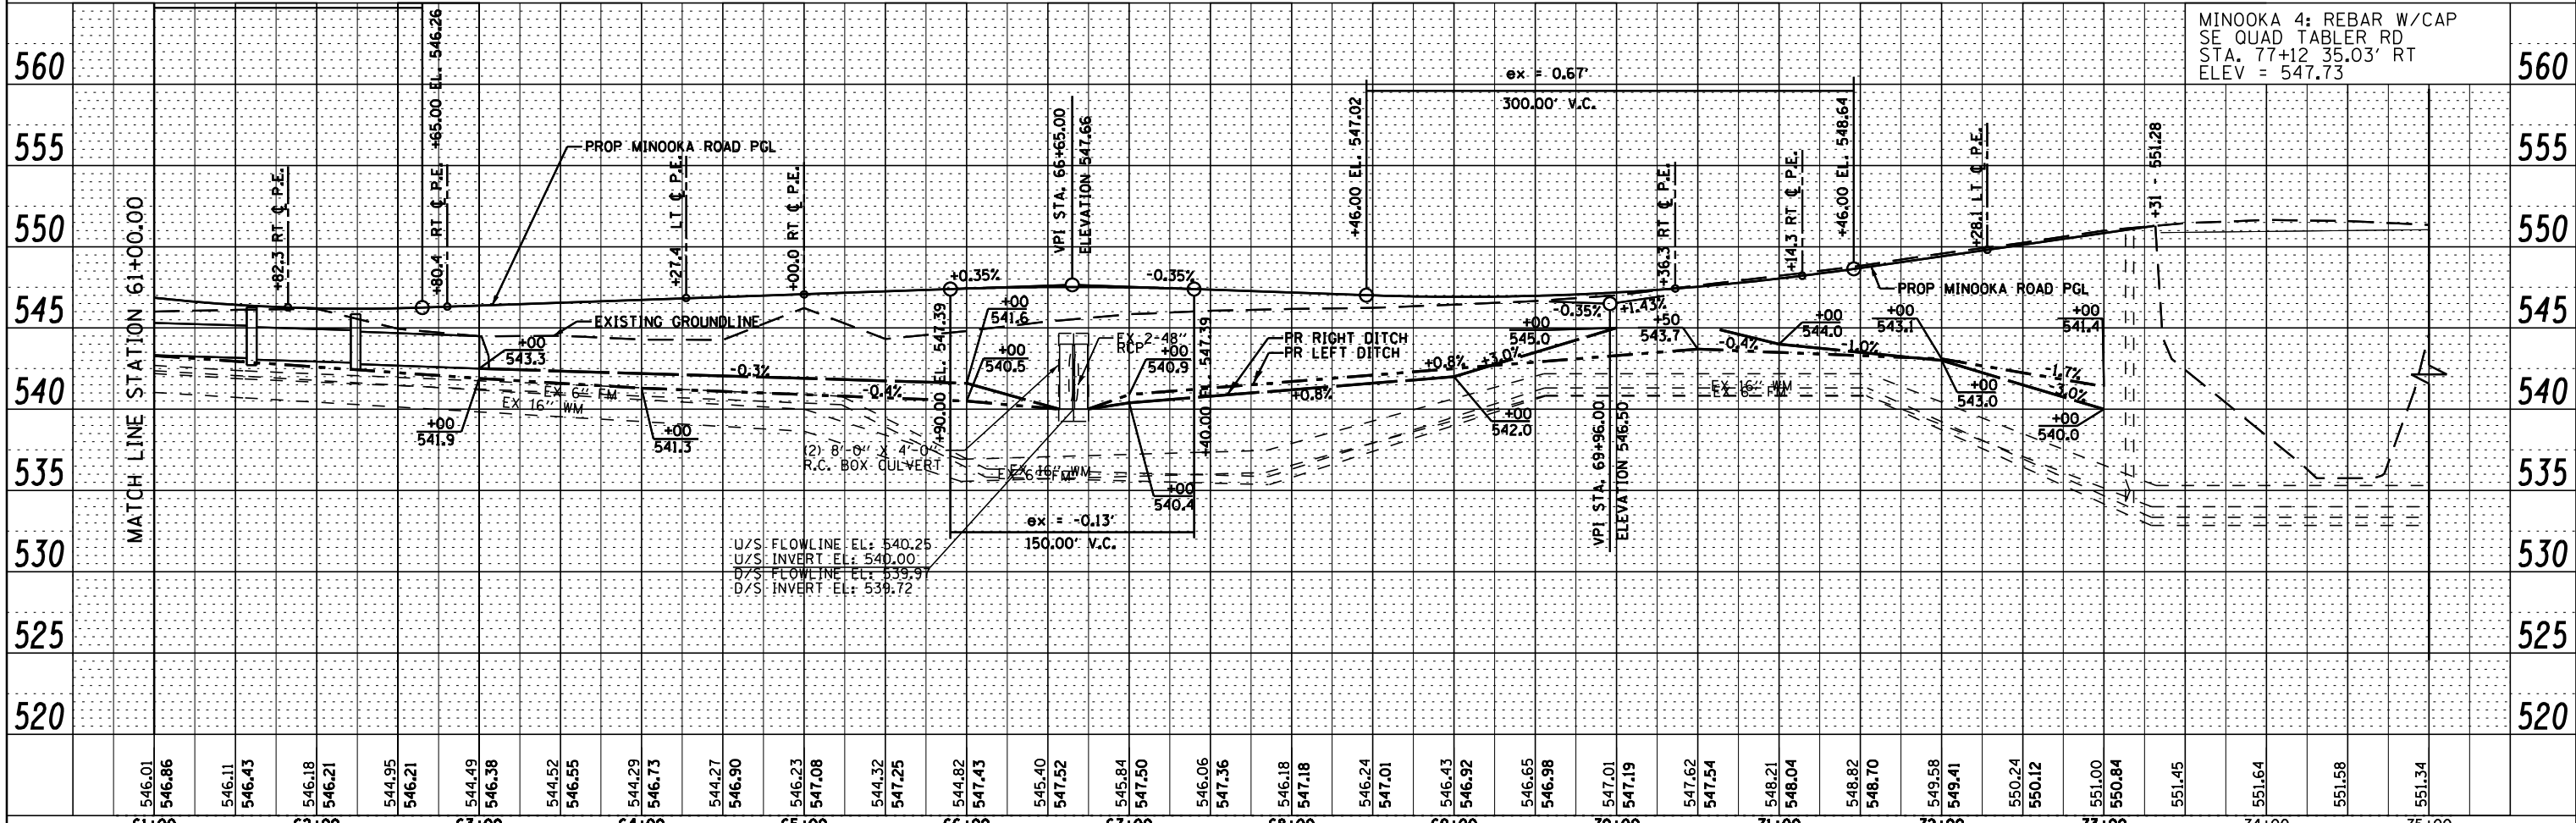


PLAN	SURVEYED	DATE
	PLOTTED	
	ALIGNED	
	CHECKED	
	FILED	
	NO.	

PROFILE	SURVEYED	DATE
	PLOTTED	
	GRADES	
	CHECKED	
	STRUCTURE	
	NOTATIONS	
	CHKD	
	NO.	

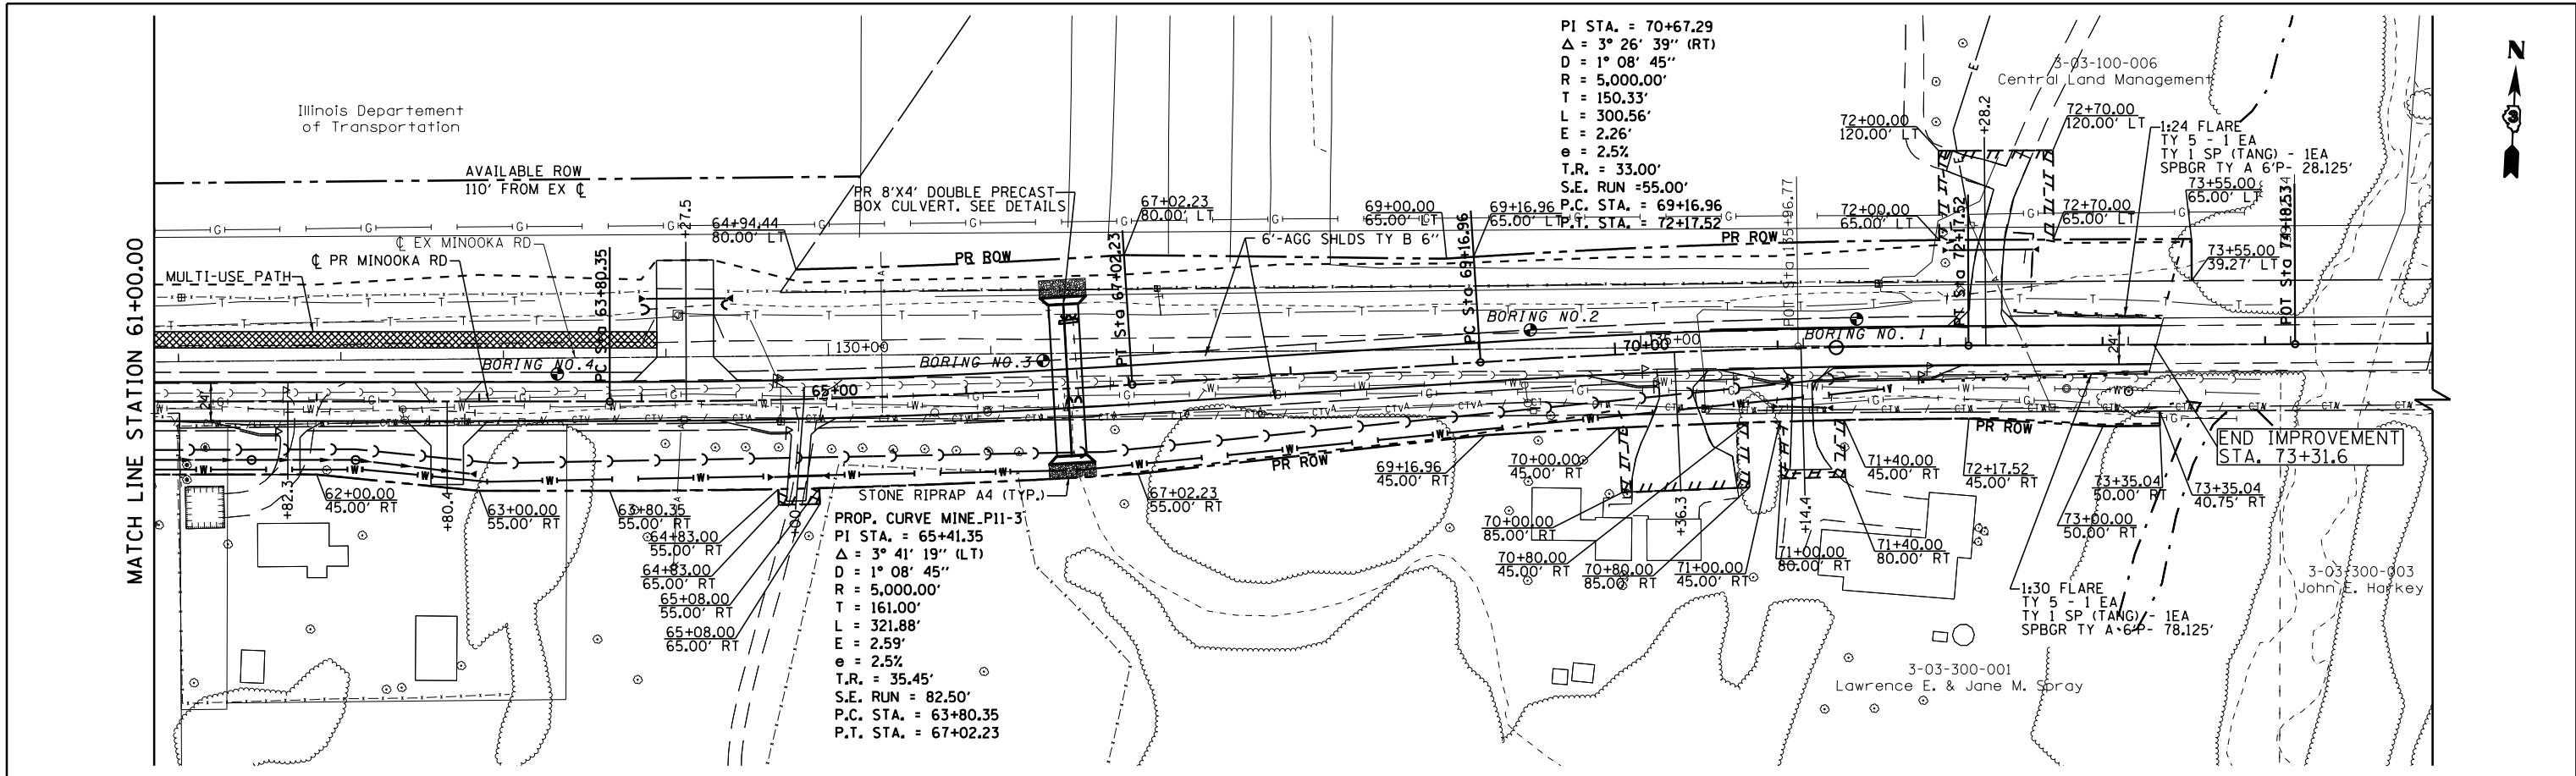

FILE NAME =	USER NAME = duncanbd	DESIGNED -	REVISED -	STATE OF ILLINOIS DEPARTMENT OF TRANSPORTATION	MINOOKA ROAD PLAN AND PROFILE	F.A.I. RTE.	SECTION	COUNTY	TOTAL SHEETS	SHEET NO.
c:\pwork\pwork\duncanbd\dms58037\ep01194-SHT-MINOOKA-P&P.dgn		DRAWN -	REVISED -			80	(32,47-4)HBR-2	GRUNDY	143	28
PLOT SCALE = 100.000 / 1 in.		CHECKED -	REVISED -			CONTRACT NO. 66873				
PLOT DATE = 3/15/2013		DATE	REVISED -			SCALE: 1:50	SHEET NO. 3 OF 3 SHEETS	STA. 61+00	TO STA. 75+00	ILLINOIS FED. AID PROJECT