
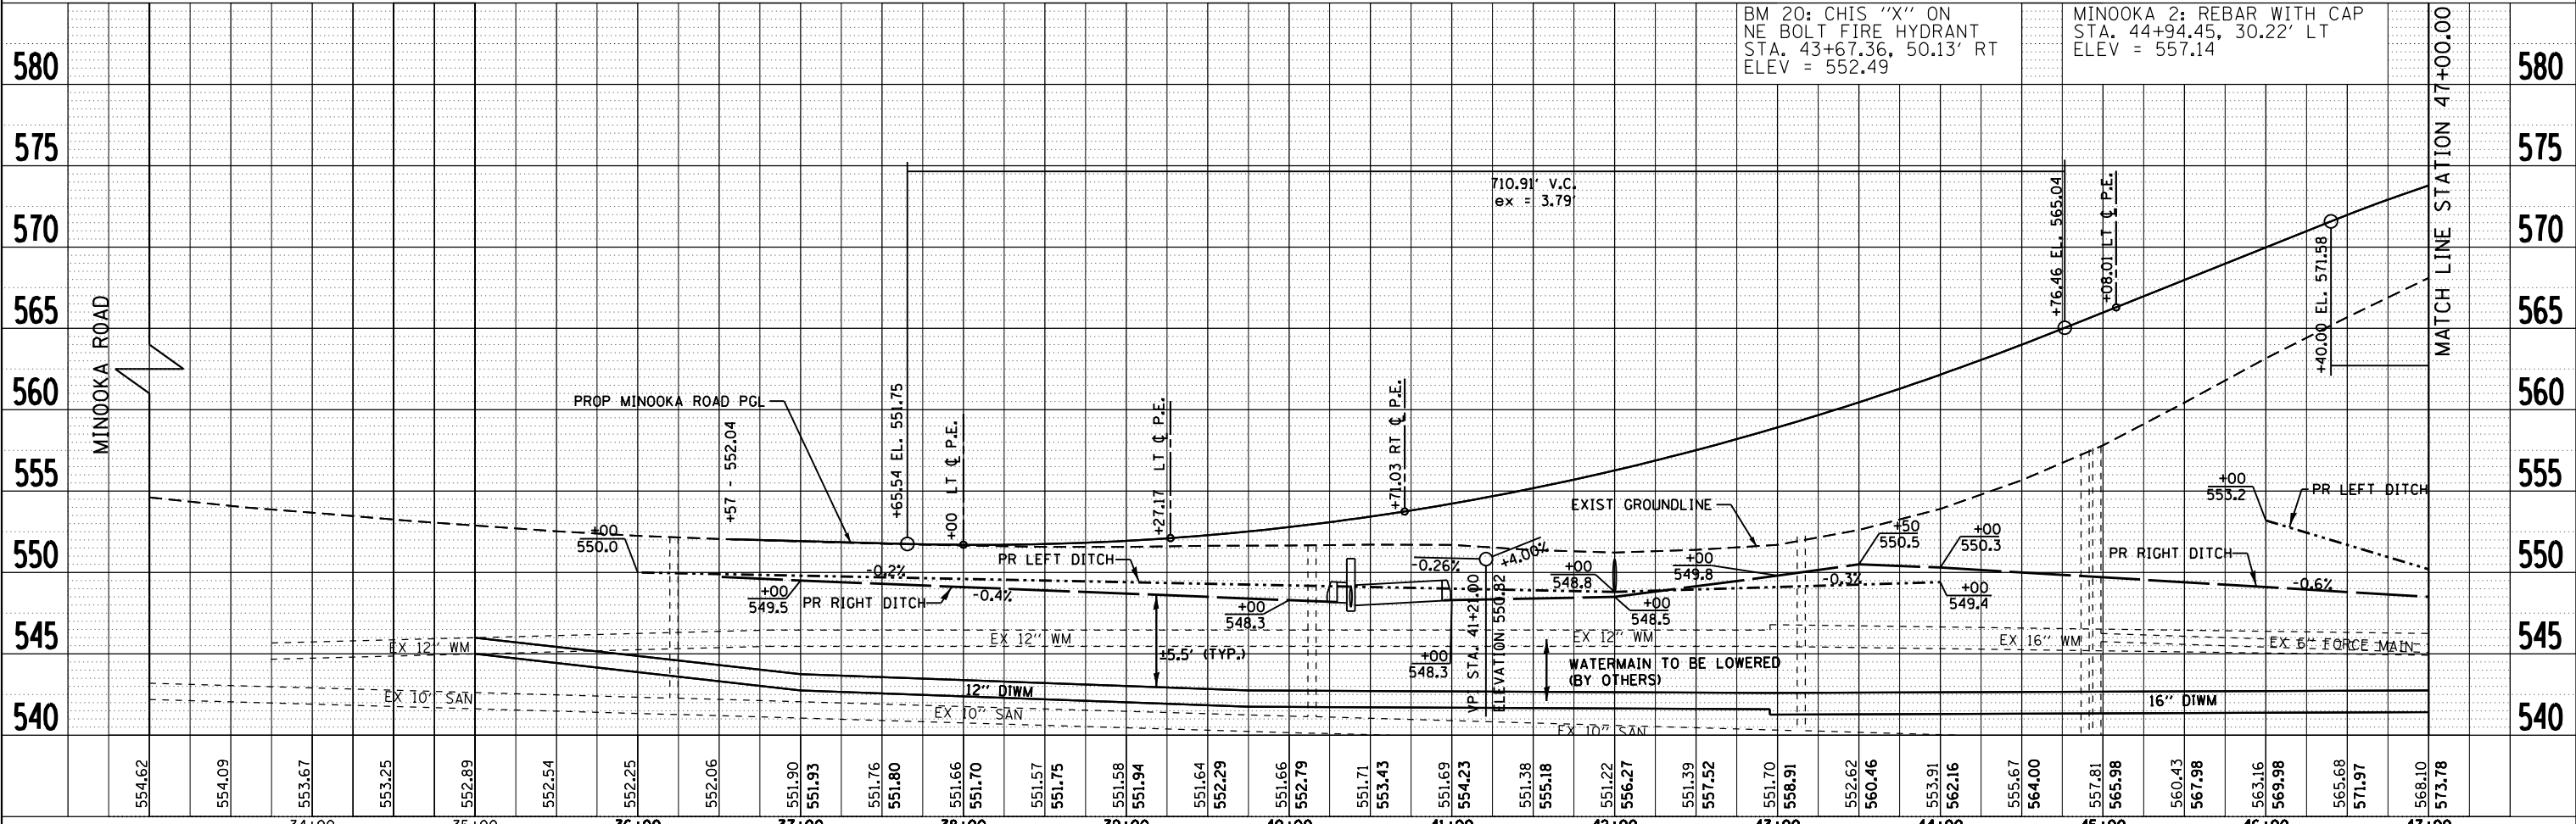


PLAN	SURVEYED	DATE
	PLOTTED	BY
	GRADES CHECKED	
	ALIGNMENT CHECKED	
	STRUCTURE NOTATIONS OK'D	
	NOTE BOOK NO.	
	CADD FILE NAME	

PROFILE	SURVEYED	DATE
	PLOTTED	BY
	GRADES CHECKED	
	ALIGNMENT CHECKED	
	STRUCTURE NOTATIONS OK'D	
	NOTE BOOK NO.	
	CADD FILE NAME	

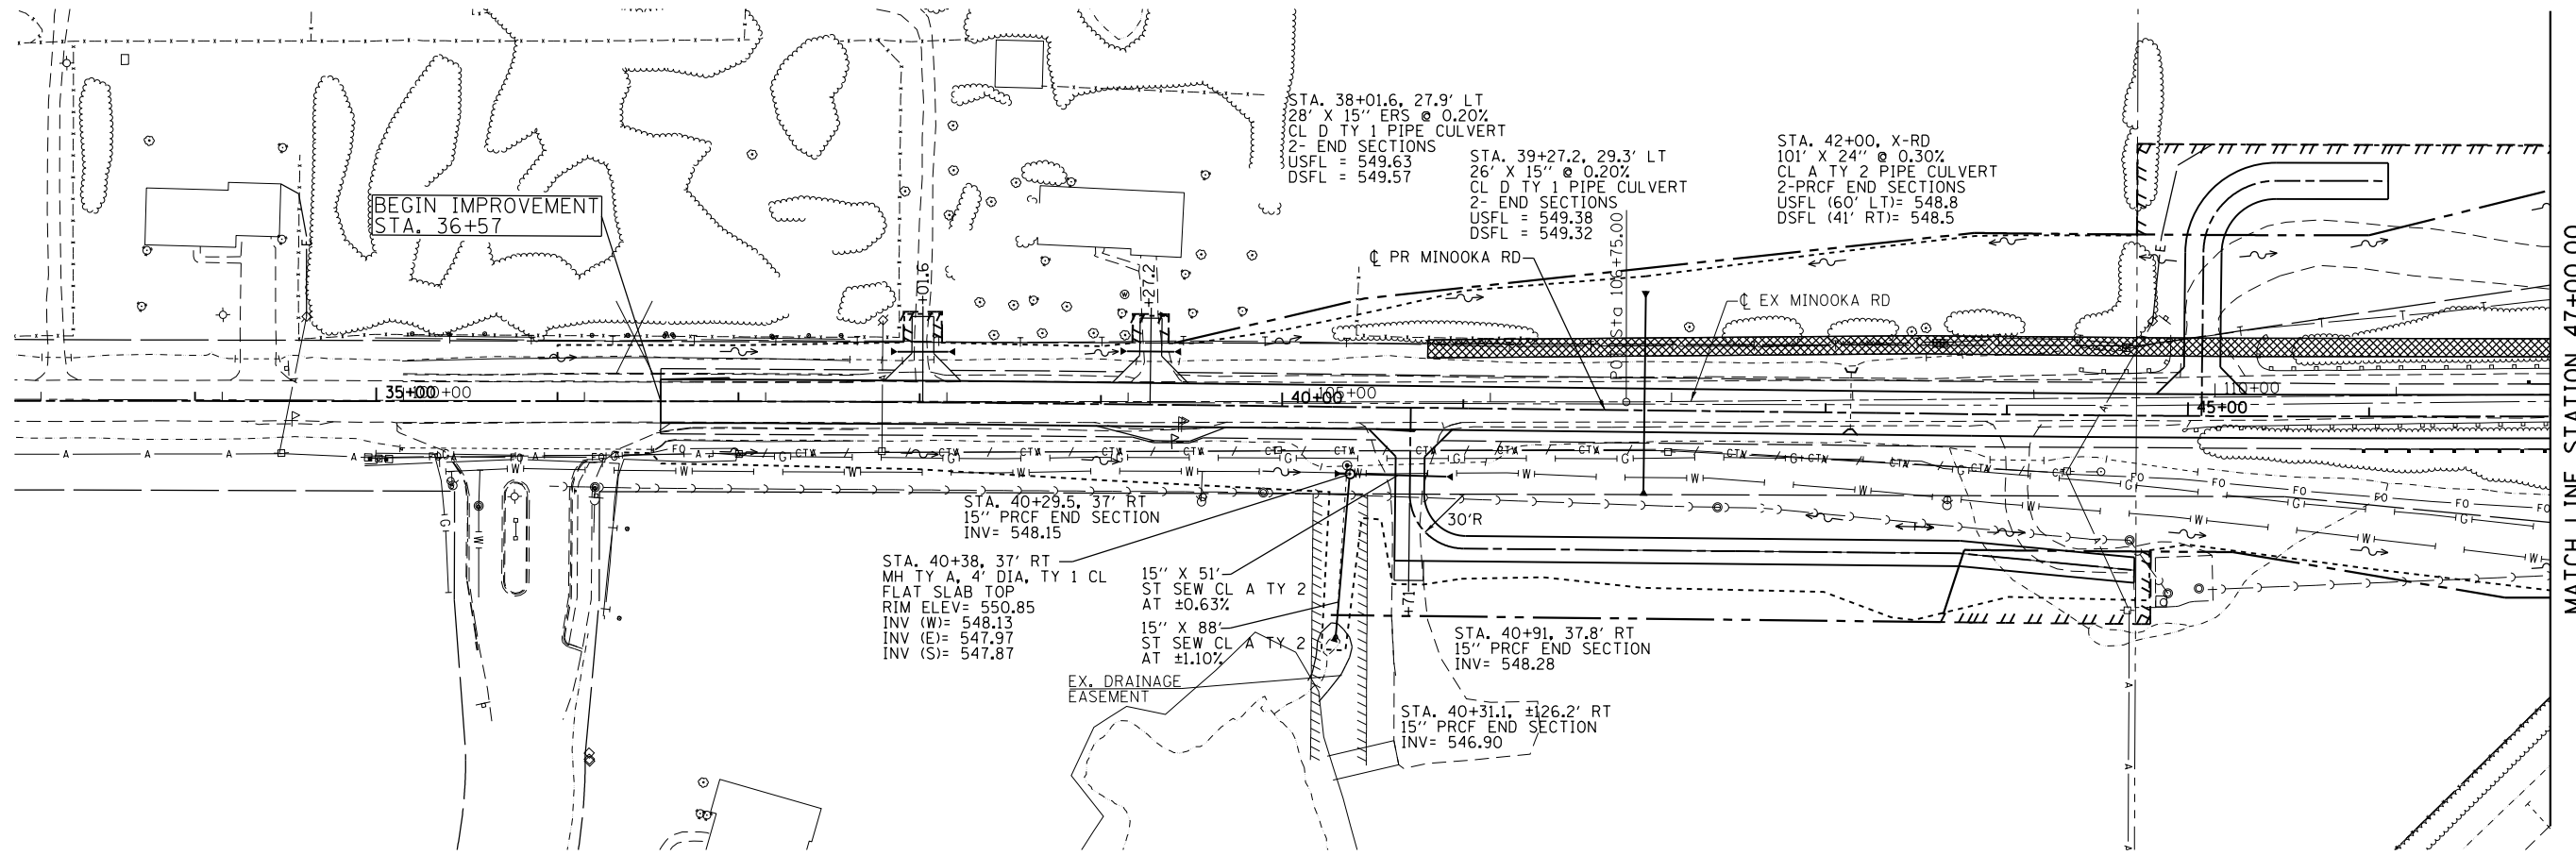

FILE NAME =	USER NAME = duncanbd	DESIGNED -	REVISED -	STATE OF ILLINOIS DEPARTMENT OF TRANSPORTATION		MINOOKA ROAD DRAINAGE PLAN AND PROFILE		F.A.I. RTE.	SECTION	COUNTY	TOTAL SHEETS	SHEET NO.
c:\pwwork\pwwork\duncanbd\dms58037\ep01194-SHT-MINOOKA-DRAIN&P.dgn	DRAWN -	REVISED -	80					(32, 47-4)HBR-2	GRUNDY	143	46	
PLOT SCALE = 100.000 / in.	CHECKED -	REVISED -	CONTRACT NO. 66873									
PLOT DATE = 3/15/2013	DATE -	REVISED -	ILLINOIS FED. AID PROJECT									