



PLAN	SURVEYED	DATE
	PLOTTED	BY
	ALIGNED	
	CHECKED	
	FILED	
	NO.	

PROFILE	SURVEYED	DATE
	PLOTTED	BY
	GRADES CHECKED	
	STRUCTURE NOTATIONS OK'D	
	NO.	

MATCH LINE STATION 61+00.00

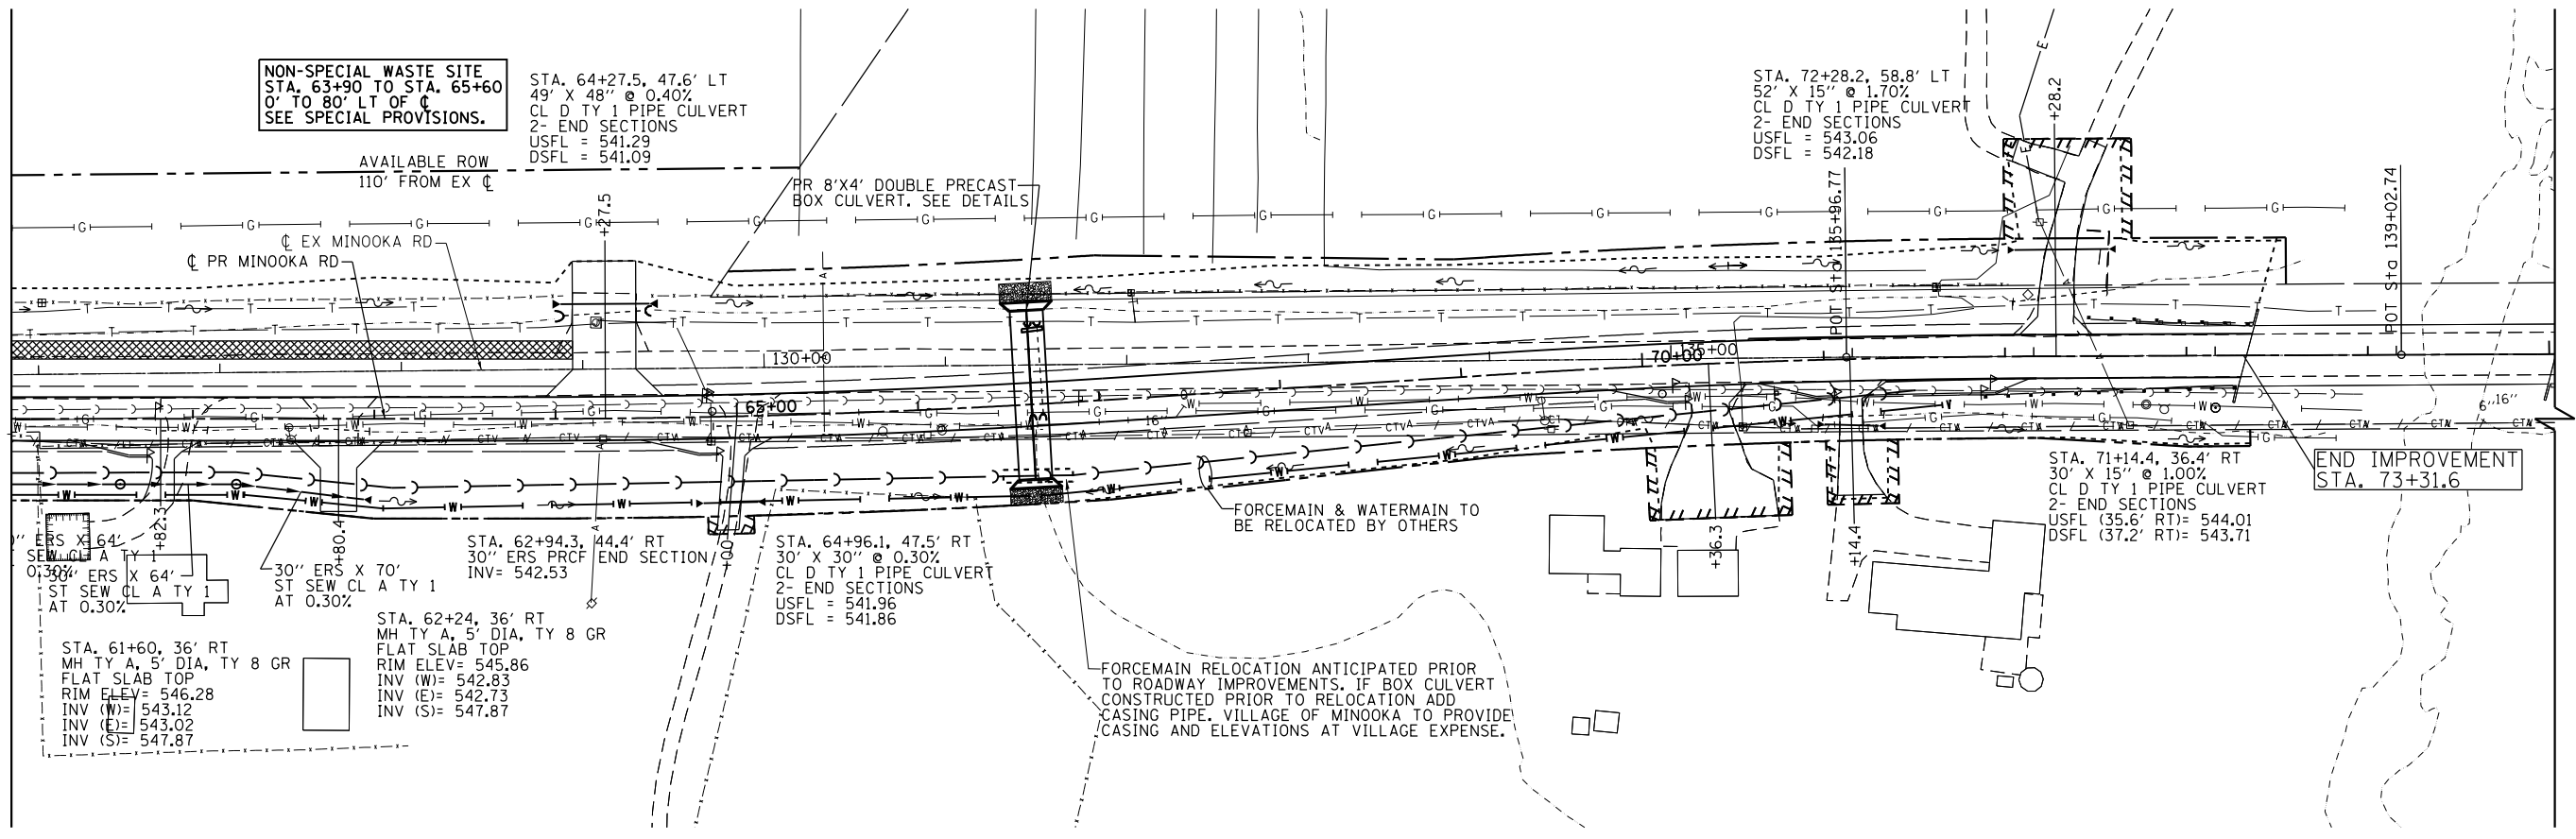

MATCH LINE STATION 61+00.00

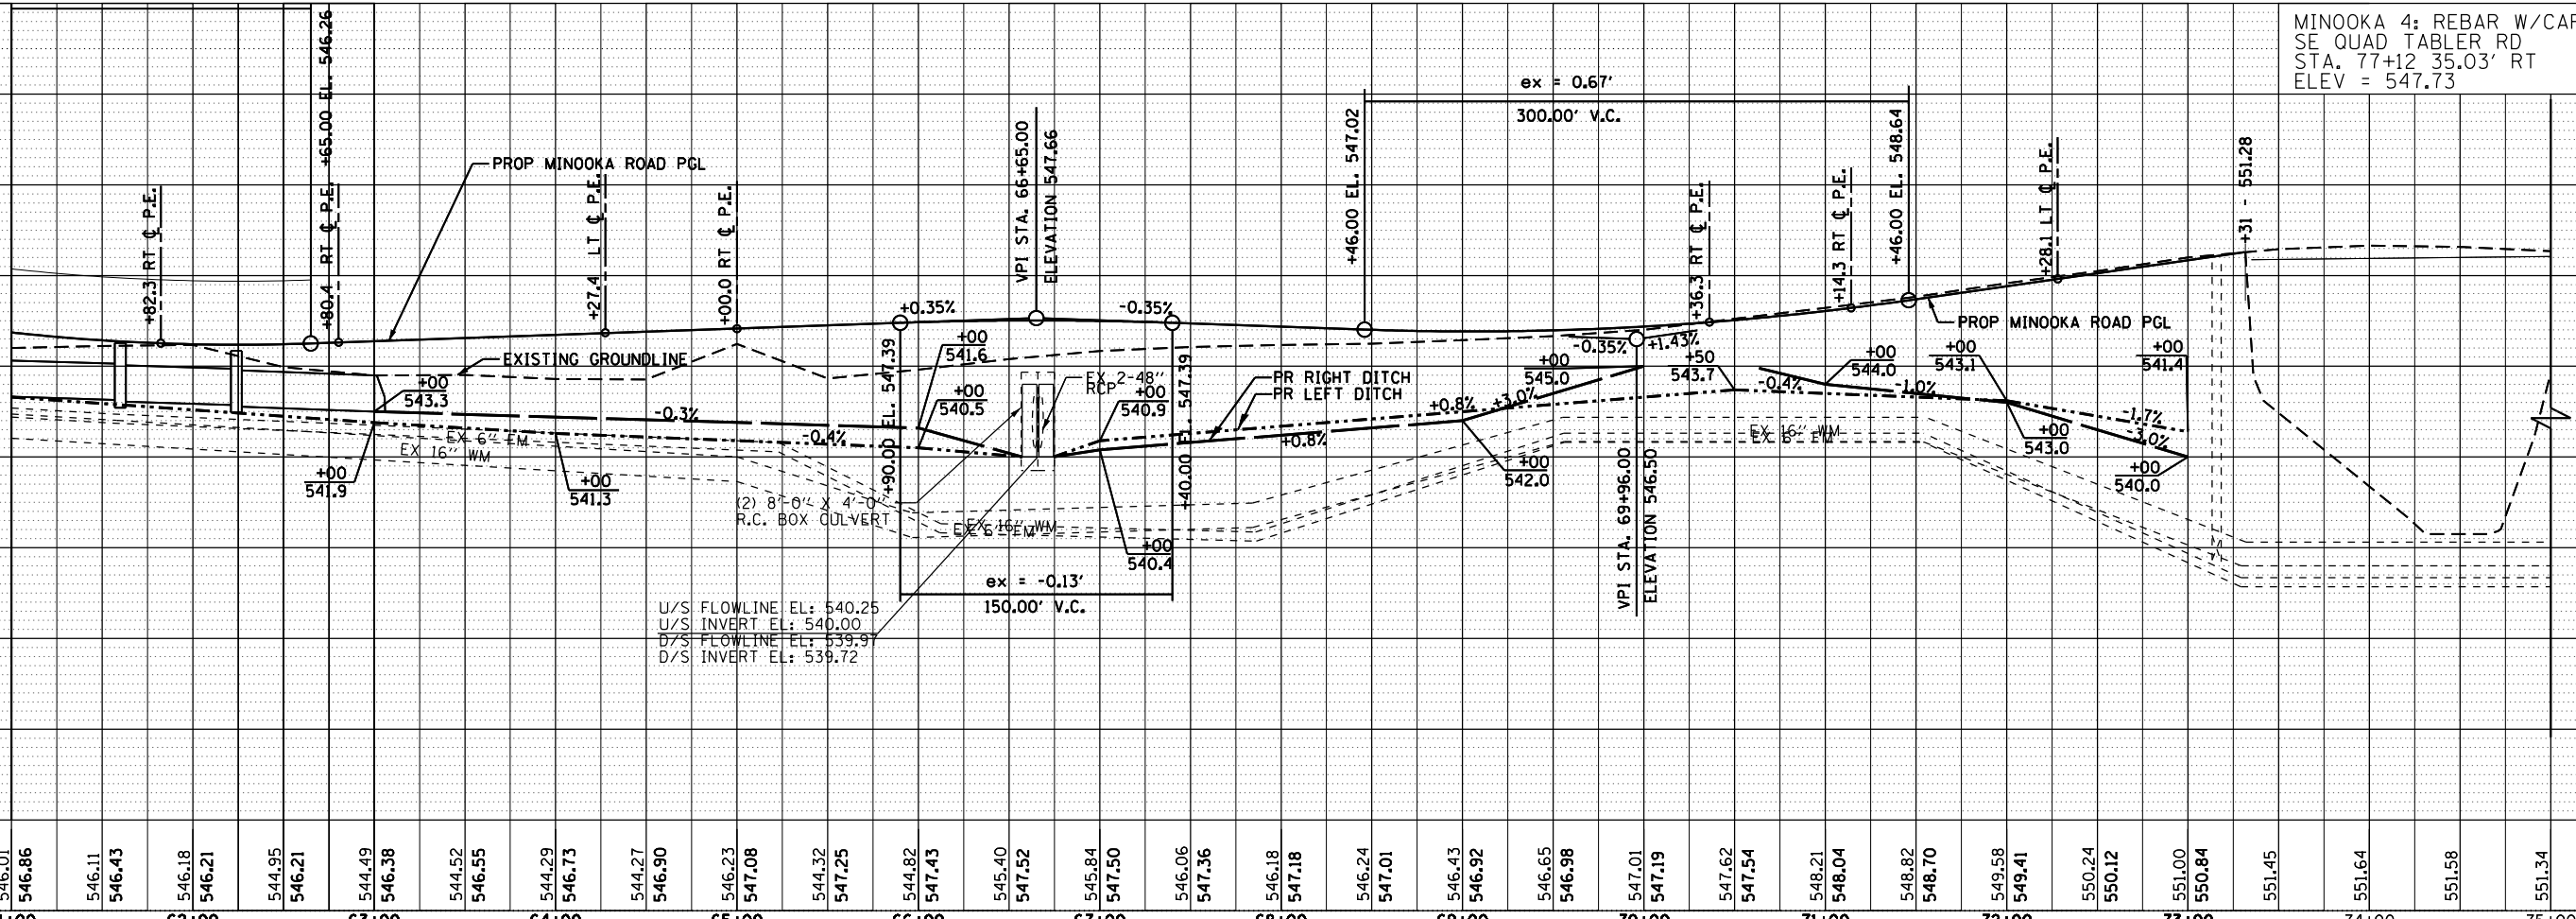

FILE NAME =	USER NAME = duncanbd	DESIGNED -	REVISED -
c:\pwork\pwork\duncanbd\dms58037\ep0194-SHT-MINOOKA-DRAIN&P.dgn		DRAWN -	REVISED -
		CHECKED -	REVISED -
		DATE -	REVISED -

**STATE OF ILLINOIS
DEPARTMENT OF TRANSPORTATION**

**MINOOKA ROAD
DRAINAGE PLAN AND PROFILE**

SCALE: 1:50 SHEET NO. 3 OF 3 SHEETS STA. 61+00 TO STA. 75+00

F.A.I. RTE.	SECTION	COUNTY	TOTAL SHEETS	SHEET NO.
80	(32, 47-4)HBR-2	GRUNDY	143	48
CONTRACT NO. 66873				
ILLINOIS FED. AID PROJECT				