


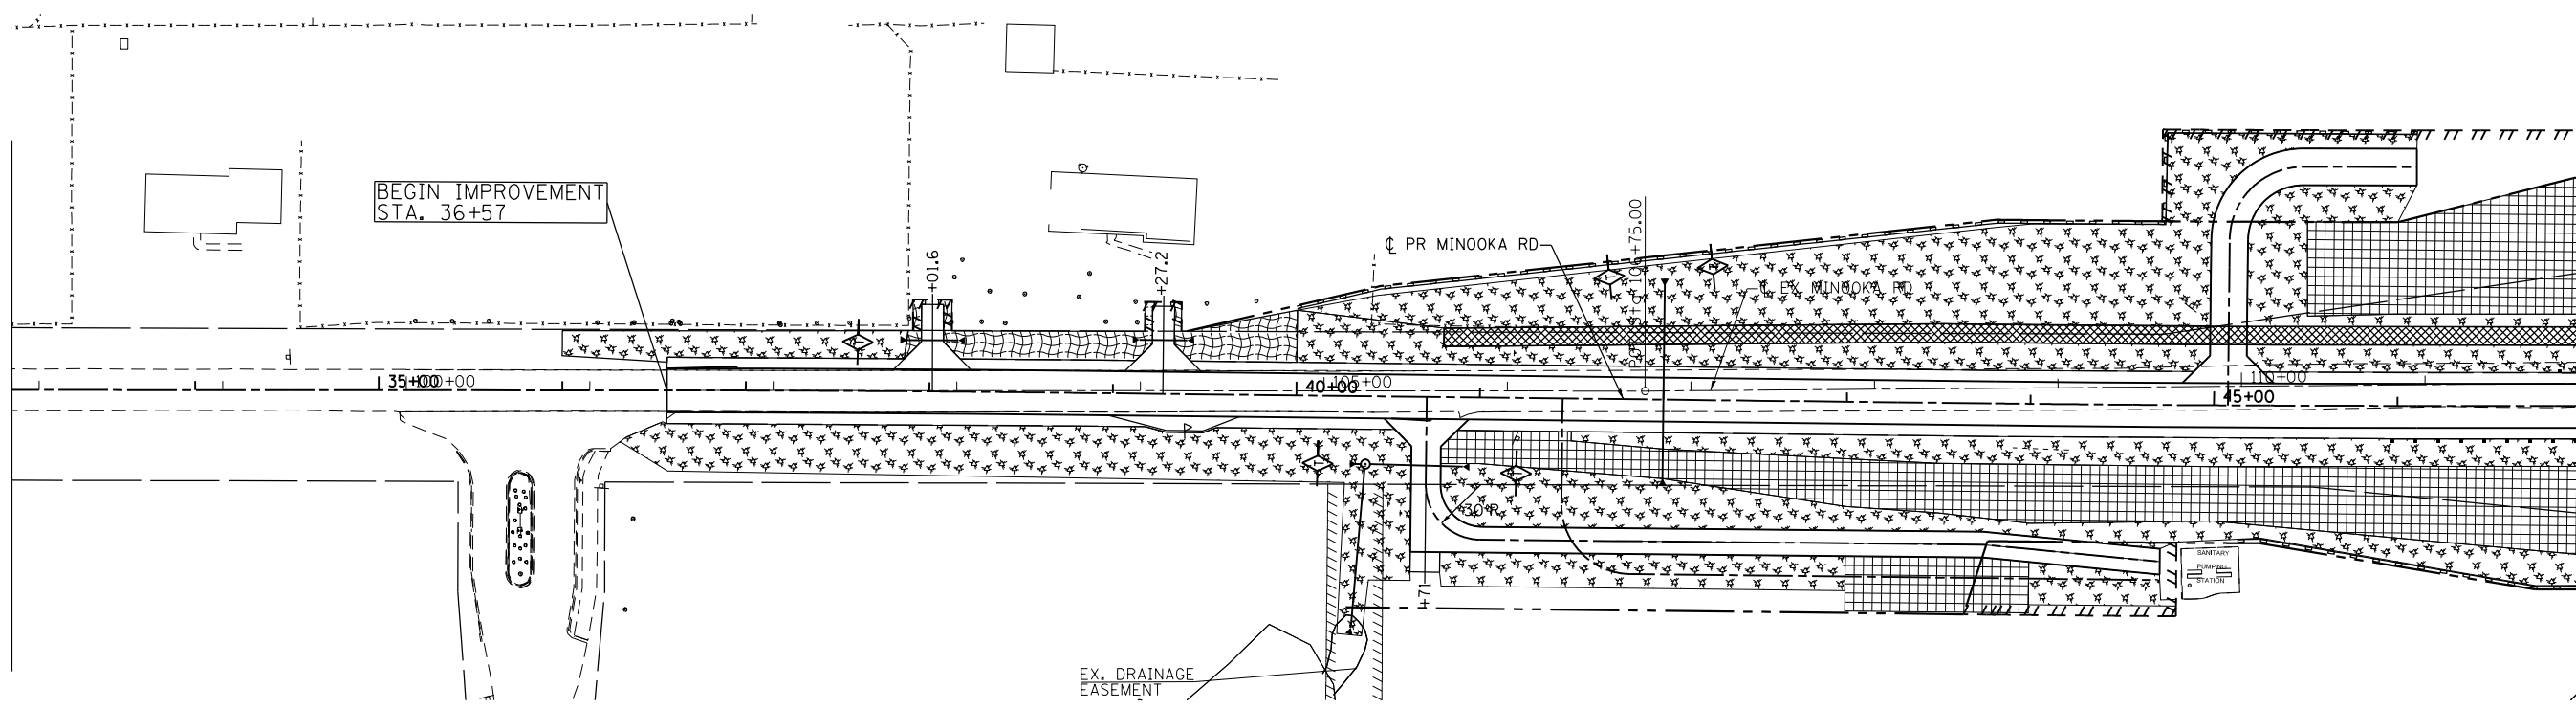


MATCH LINE STA. 33+00

MATCH LINE STA. 47+00



MATCH LINE STA. 47+00

MATCH LINE STA. 61+00

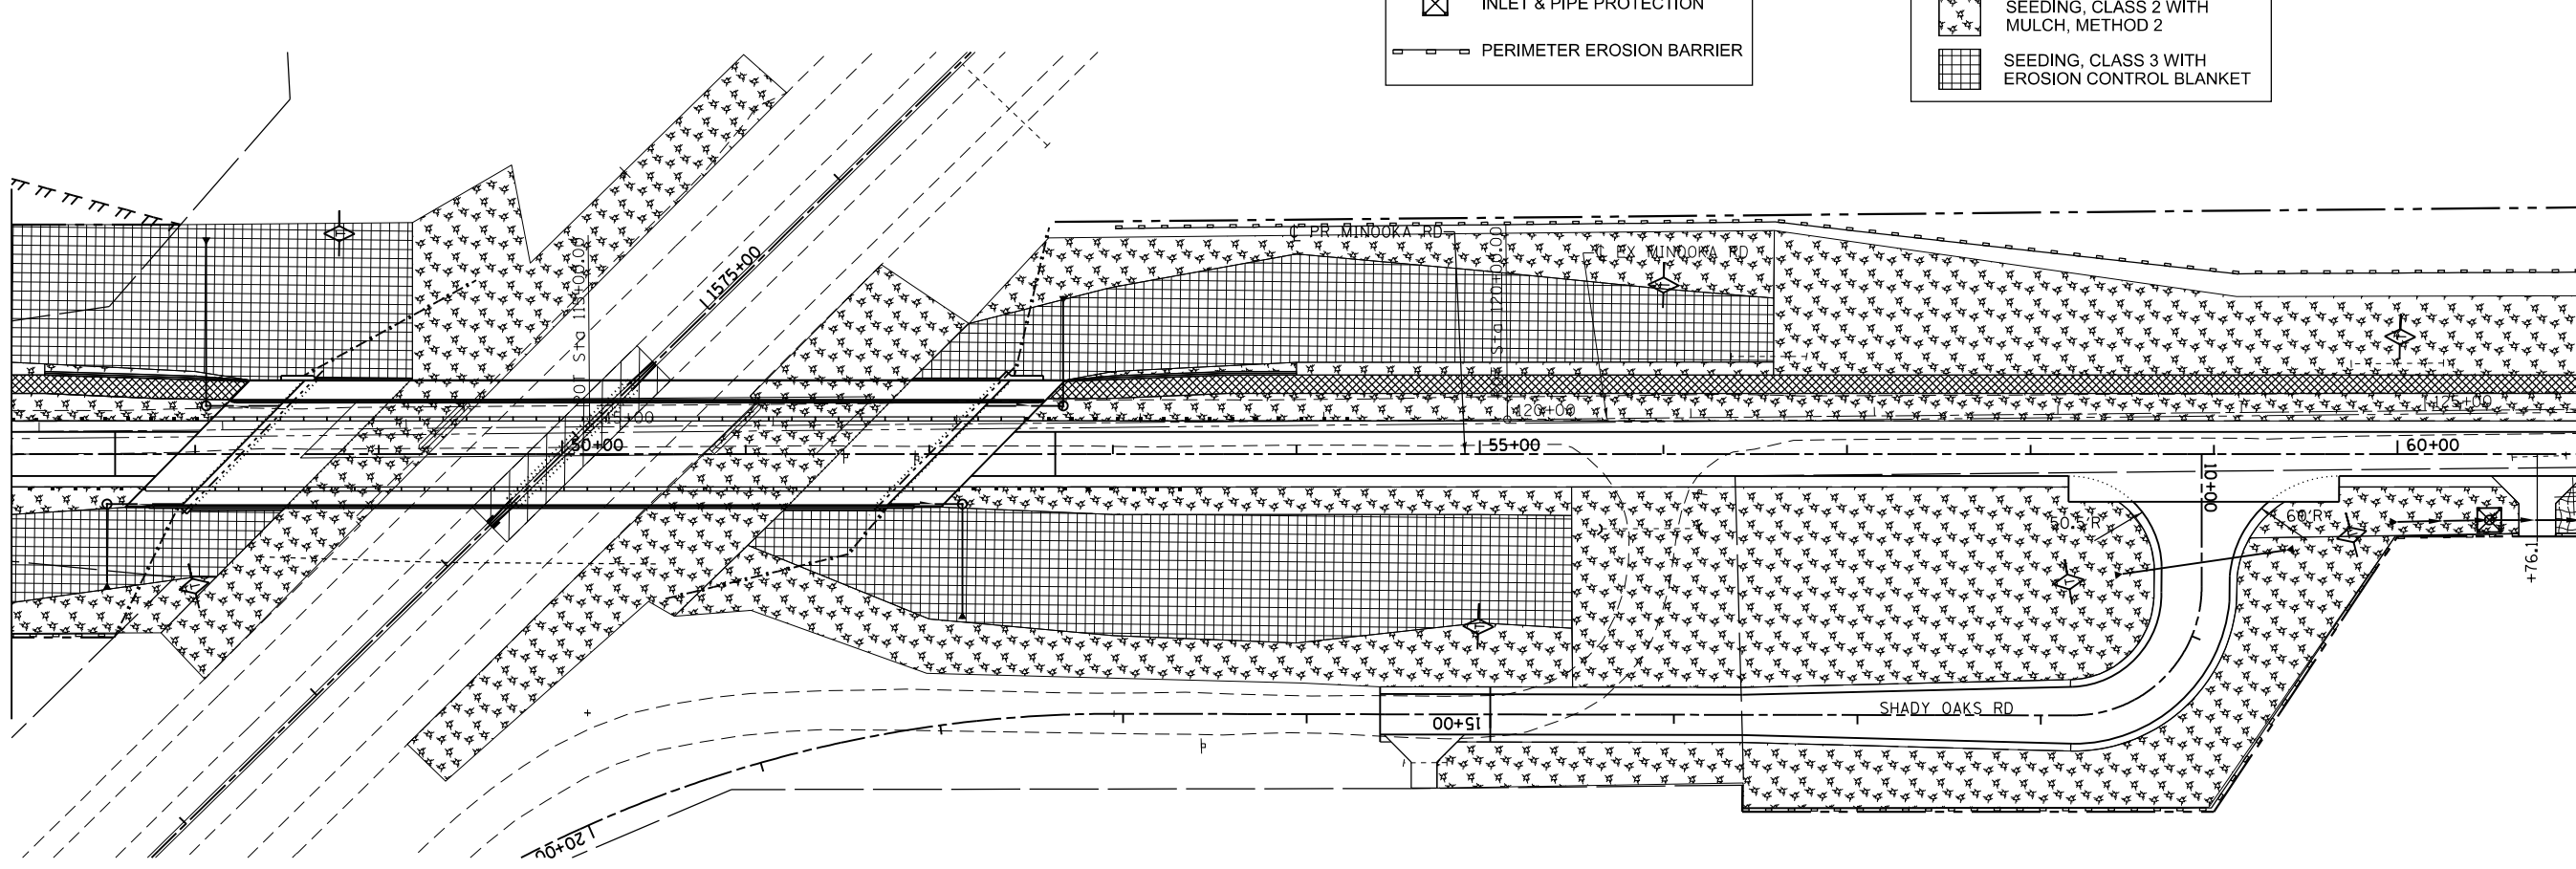

FILE NAME =	USER NAME = duncanbd	DESIGNED -	REVISED -
et:\pw\work\p\dms\duncanbd\dms58037\ep01904-sht-landscaping.dgn		DRAWN -	REVISED -
	PLOT SCALE = 100.0000' / in.	CHECKED -	REVISED -
	PLOT DATE = 3/15/2013	DATE -	REVISED -

**STATE OF ILLINOIS  
DEPARTMENT OF TRANSPORTATION**

**EROSION CONTROL &  
LANDSCAPING**

SCALE: 1" = 50'    SHEET NO. 1 OF 2 SHEETS    STA. 33+00 TO STA. 61+00

F.A.I. RTE.	SECTION	COUNTY	TOTAL SHEETS	SHEET NO.
80	(32,47-4)HBR-2	GRUNDY	143	56
CONTRACT NO. 66873				

ILLINOIS FED. AID PROJECT