
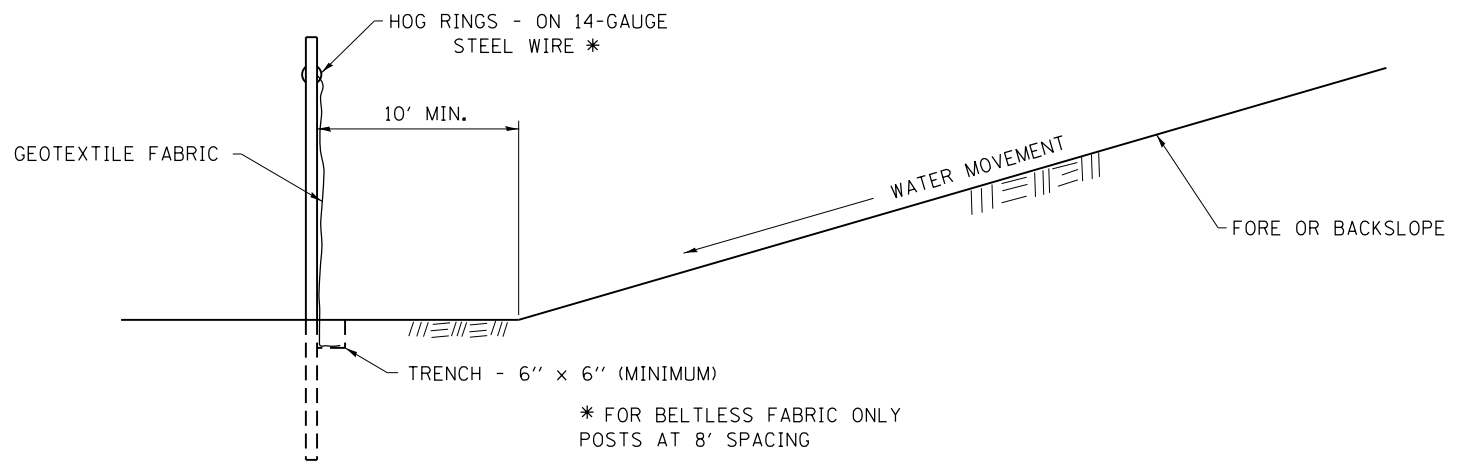


PIPE UNDERDRAIN TO BE FIELD LOCATED BY THE CONTRACTOR AND AS DIRECTED BY THE ENGINEER

PIPE UNDERDRAIN OUTLET EXTENSION SPECIAL

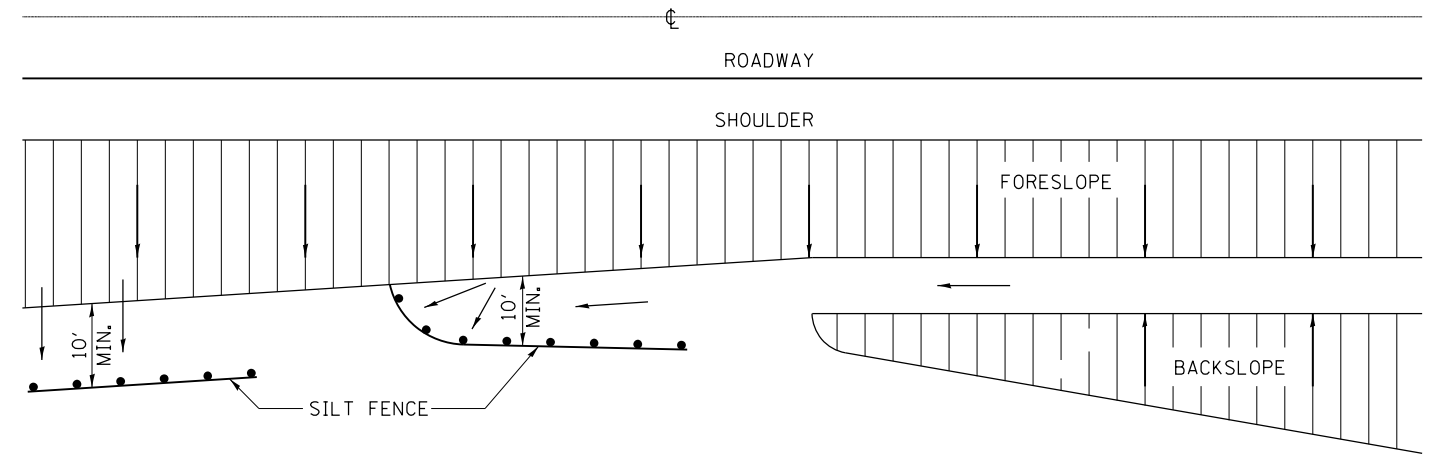

* FOR BELTLESS FABRIC ONLY
POSTS AT 8' SPACING

DETAILS OF SILT FENCE

EROSION CONTROL DETAILS FOR SILT FENCE



USER NAME = WAH	DESIGNED -	REVISED -
	DRAWN -	REVISED -
PLOT SCALE = 100.0000' / in.	CHECKED -	REVISED -
PLOT DATE = 8/21/2012	DATE -	REVISED -

STATE OF ILLINOIS
DEPARTMENT OF TRANSPORTATION

DETAILS	
I-57 OVER OLD ROUTE 45 AND ILLINOIS CENTRAL RAILROAD	
SCALE:	SHEET NO. 3 OF 4 SHEETS STA. TO STA.

F.A.I. RTE.	SECTION	COUNTY	TOTAL SHEETS	SHEET NO.
57	(38-2)HBVR, HVBR-1	IRROUOIS	146	38
CONTRACT NO. 66942				
ILLINOIS FED. AID PROJECT				