
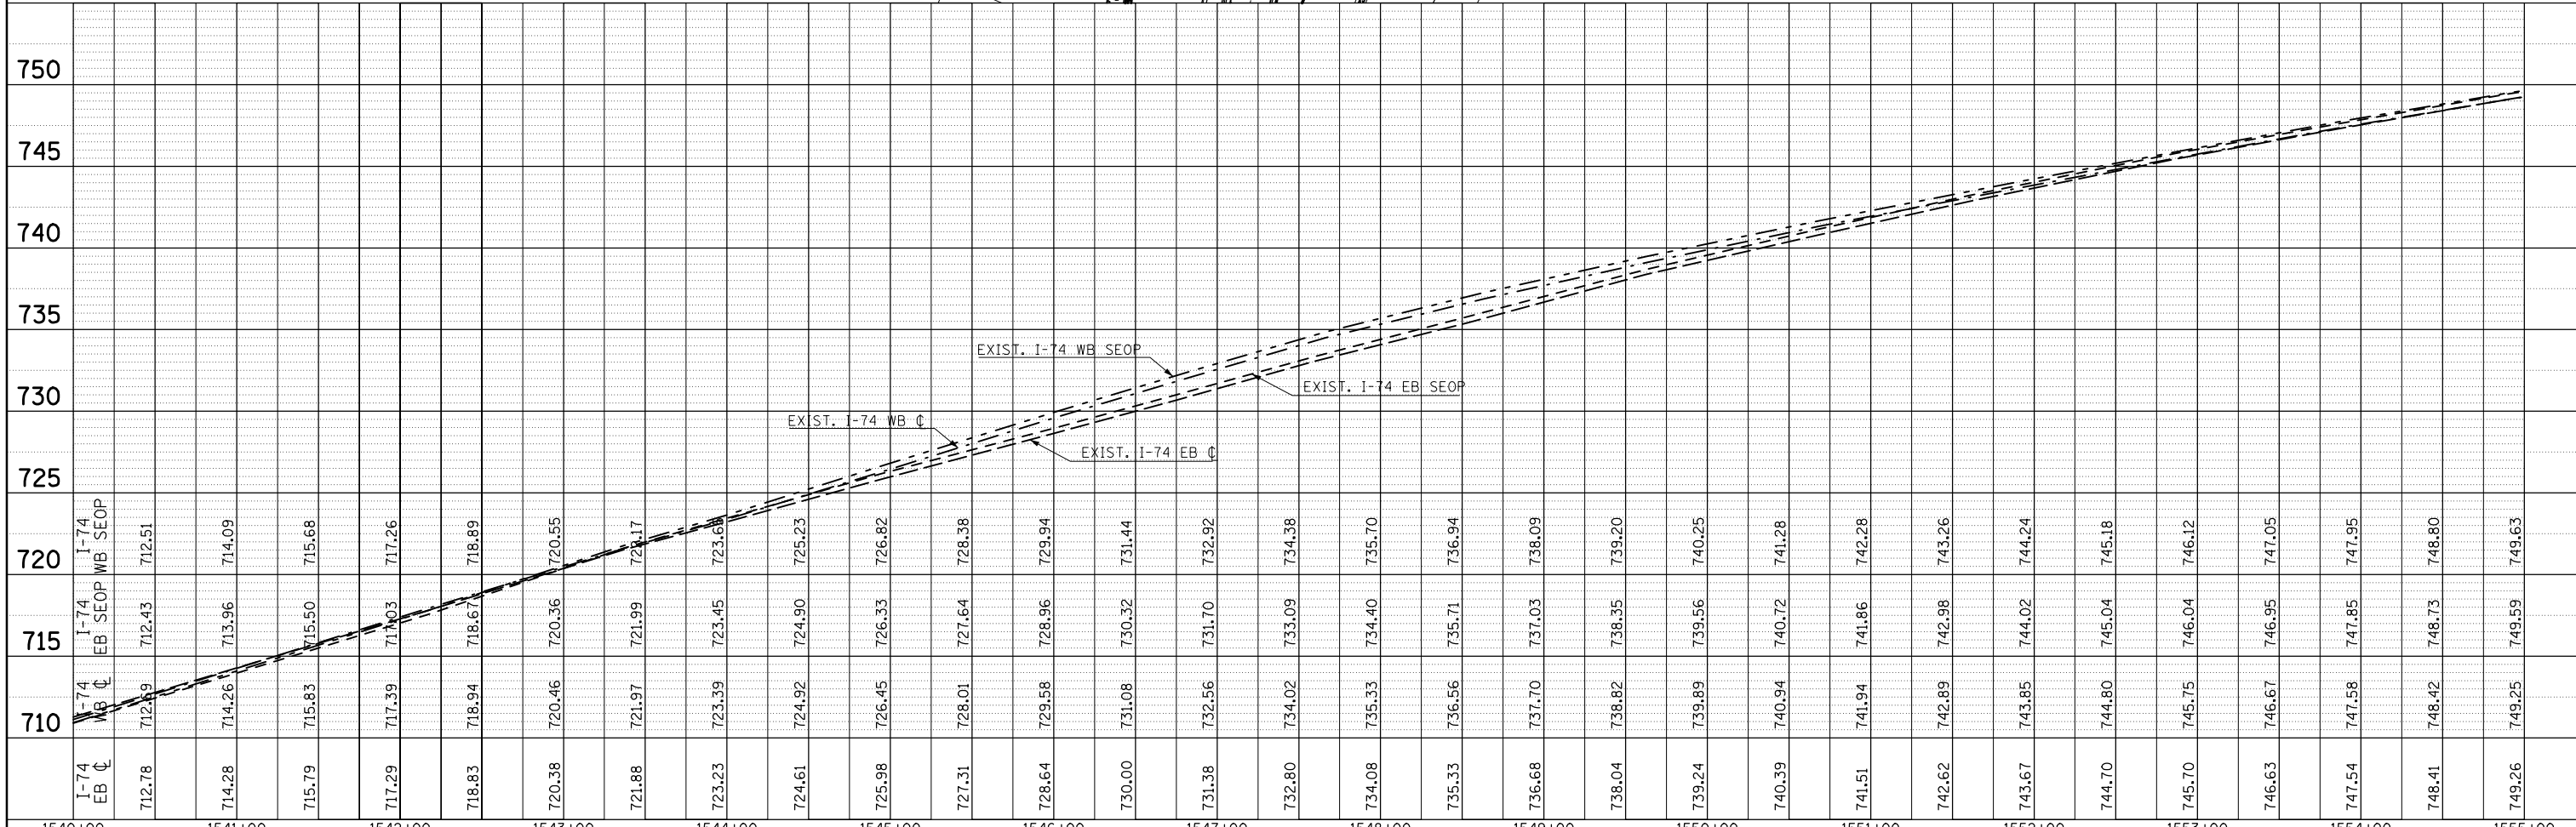


PLAN	SURVEYED	DATE
	PLOTTED	BY
	ALIGNED	
	CHECKED	
	FILED	
	NO.	

PROFILE	SURVEYED	DATE
	PLOTTED	BY
	GRADES	
	CHECKED	
	STRUCTURE	
	NOTATIONS	
	CHKD	
	NO.	

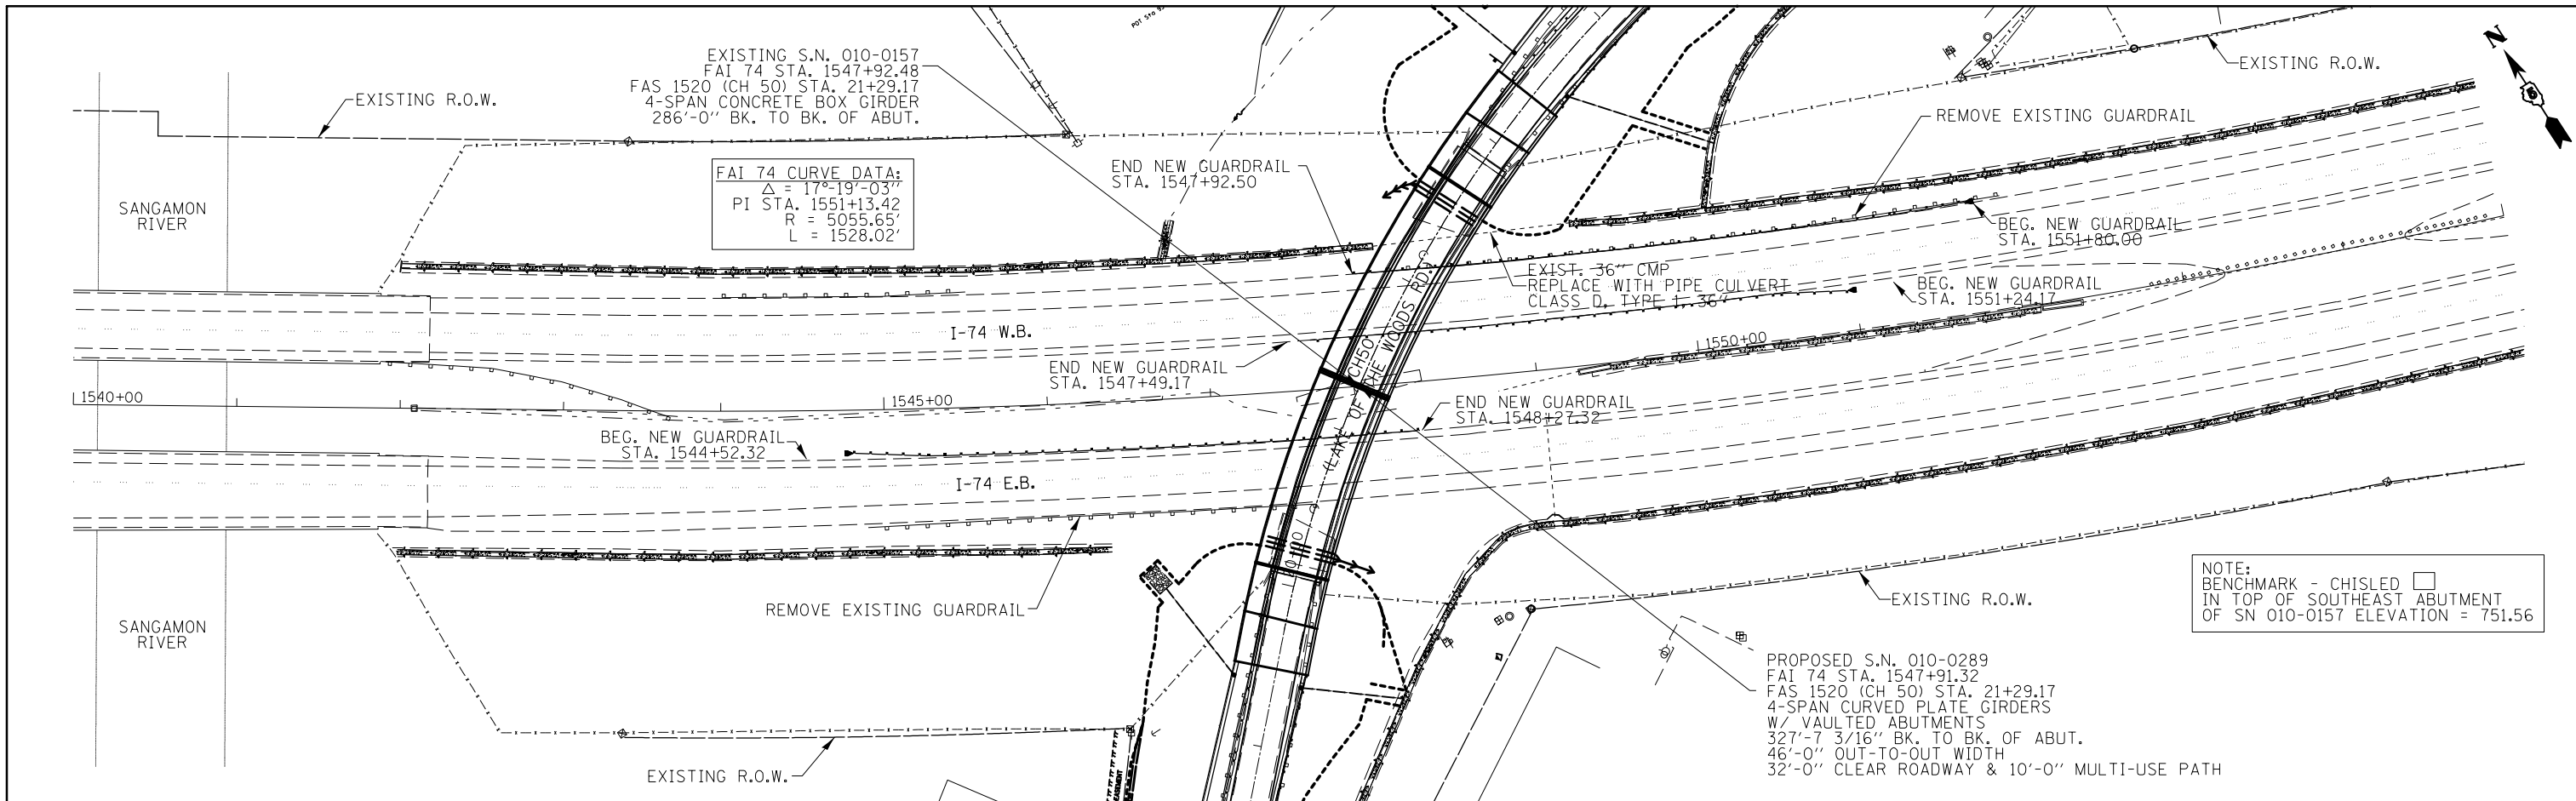

FILE NAME =	USER NAME = ceorlockbm	DESIGNED -	REVISED -	<b>STATE OF ILLINOIS</b> <b>DEPARTMENT OF TRANSPORTATION</b>	<b>PLAN AND PROFILE</b> <b>FAI 74</b>	F.A.I. RTE.	SECTION	COUNTY	TOTAL SHEETS	SHEET NO.
c:\pwork\pwork\ceorlockbm\d0208368\0570700-sht-plnprf(I-74).dgn	DRAWN JDC	DRAWN	REVISED			74	10-4BR	CHAMPAIGN	290	46
PLOT SCALE = 100.0000' / 1"	CHECKED -	CHECKED	REVISED			CONTRACT NO. 70700				
PLOT DATE = 11/9/2012	DATE -	DATE	REVISED			ILLINOIS FED. AID PROJECT				

SCALE: ----- SHEET NO. 2 OF 3 SHEETS STA. 15+40.00 TO STA. 15+55.00