



 


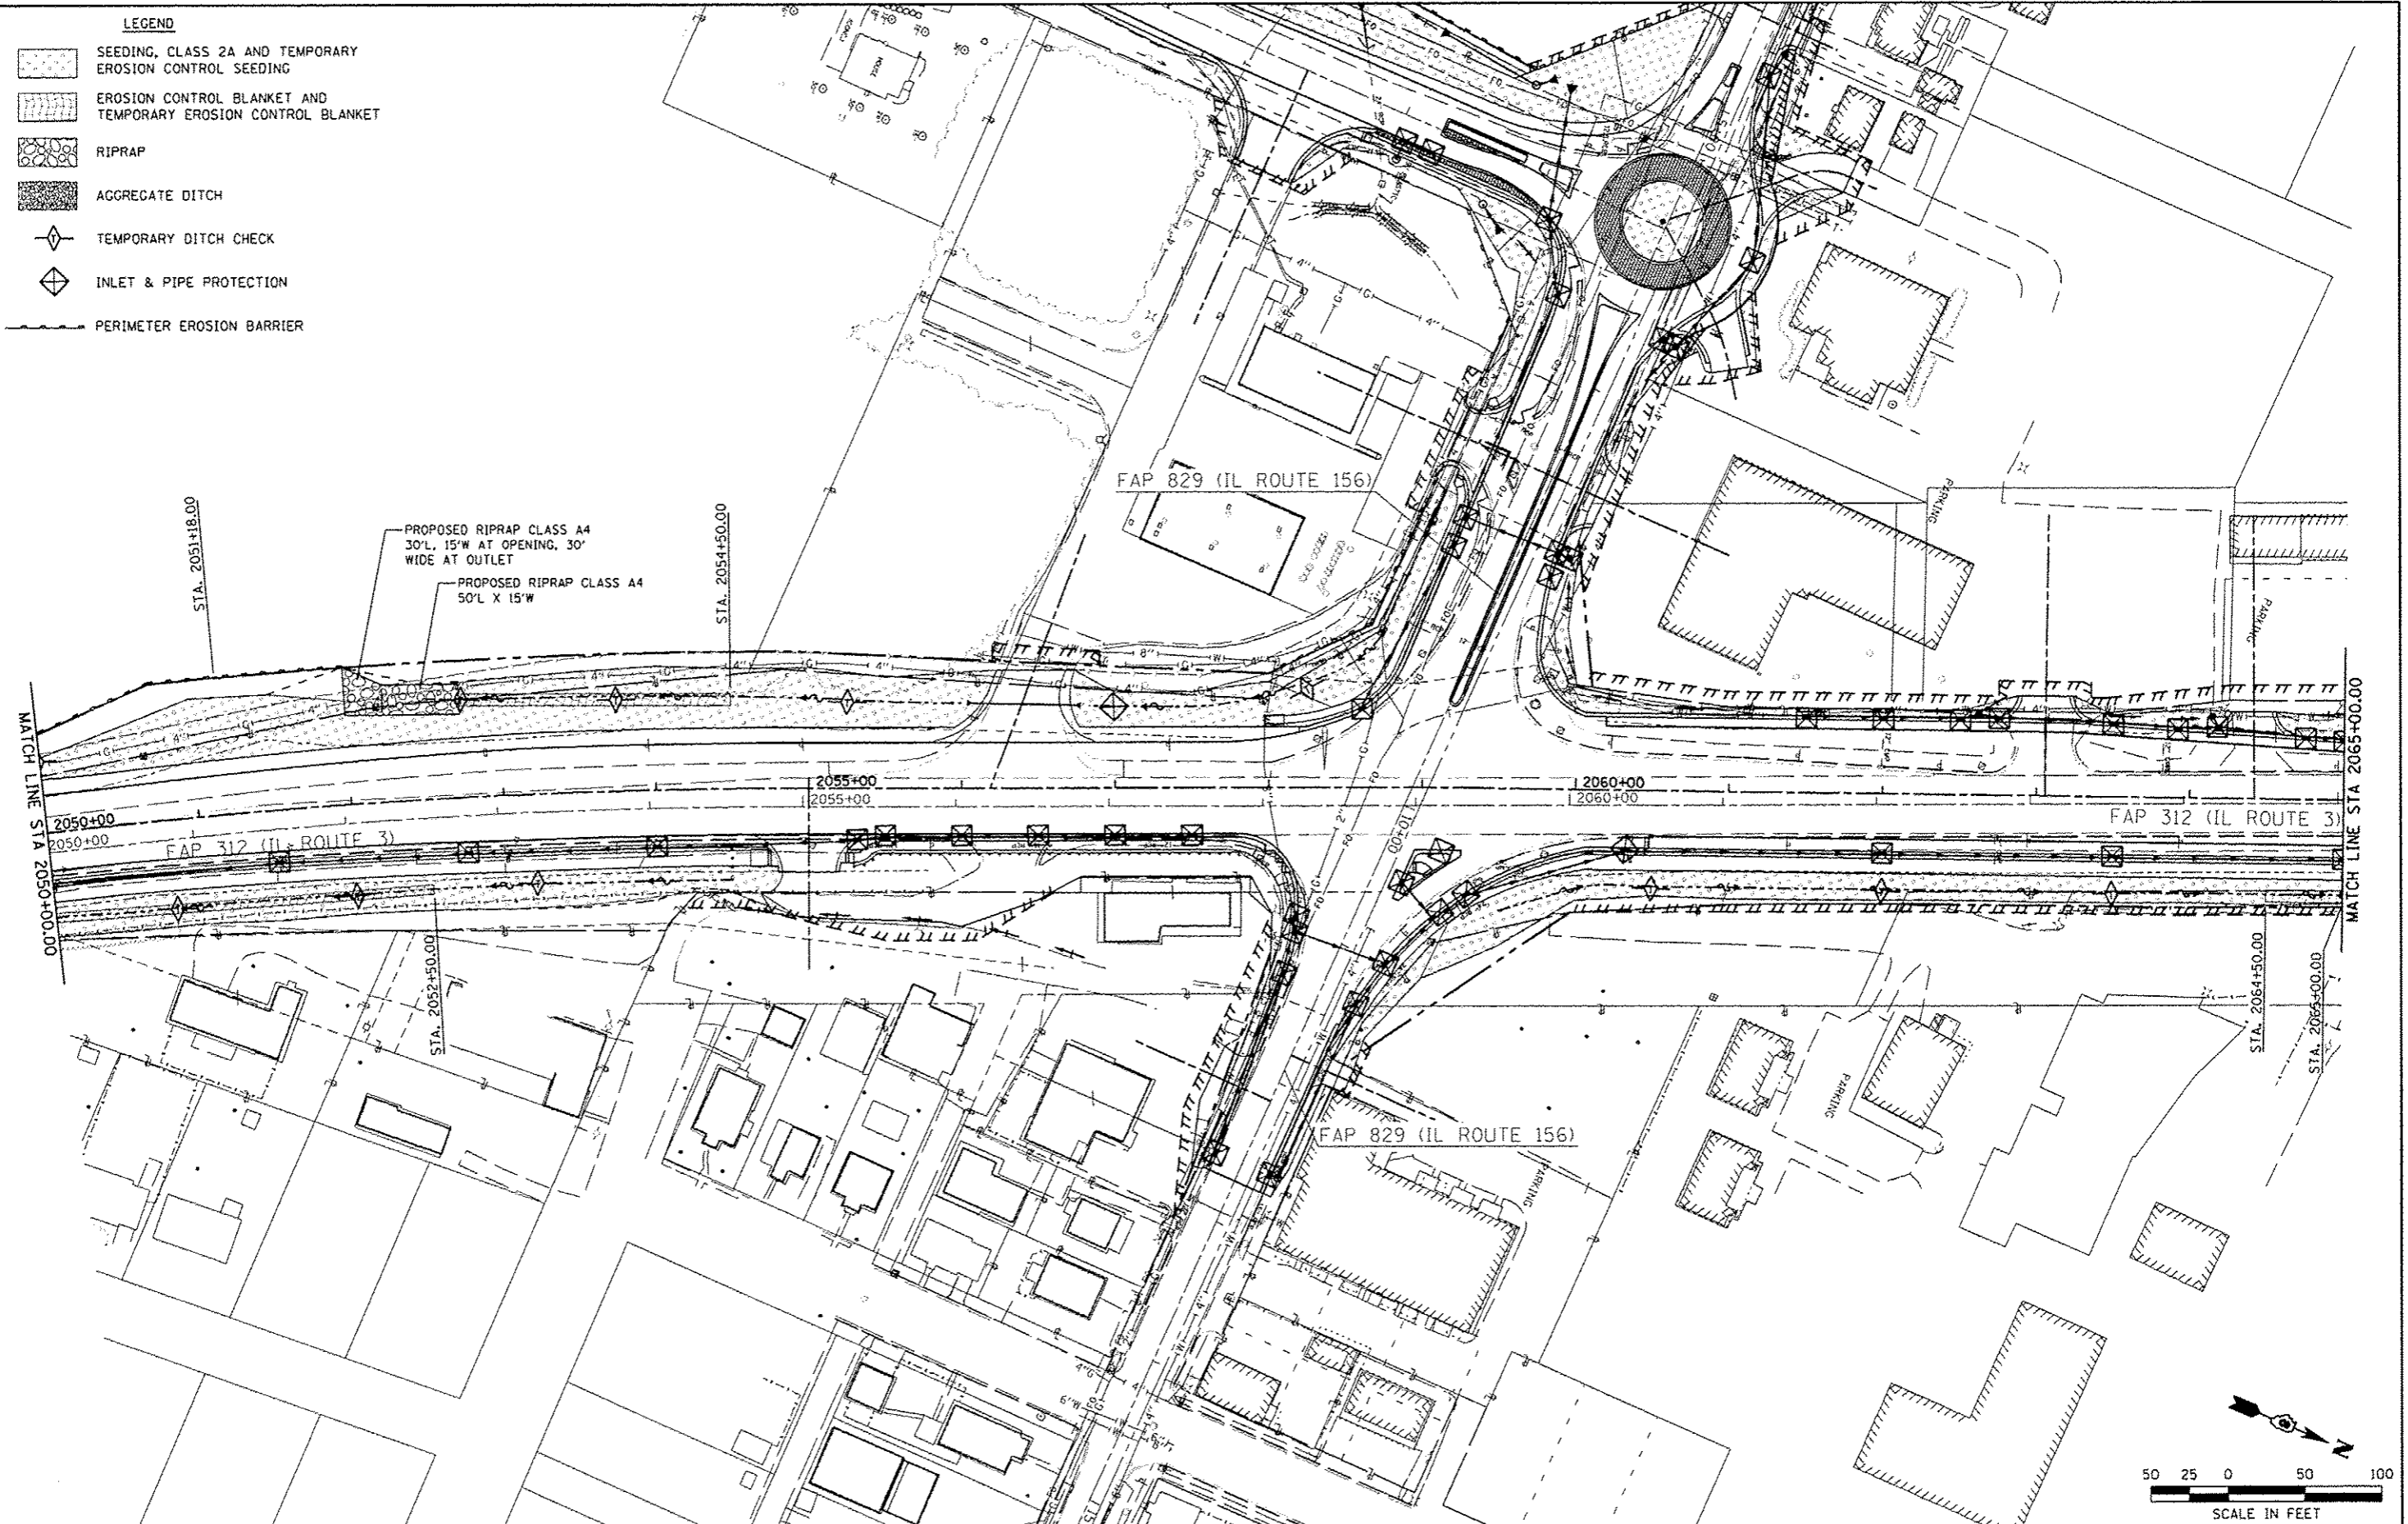



LEGEND

-  SEEDING, CLASS 2A AND TEMPORARY EROSION CONTROL SEEDING
-  EROSION CONTROL BLANKET AND TEMPORARY EROSION CONTROL BLANKET
-  RIPRAP
-  AGGREGATE DITCH
-  TEMPORARY DITCH CHECK
-  INLET & PIPE PROTECTION
-  PERIMETER EROSION BARRIER



FILE NAME *	USER NAME = Richard Heiriko	DESIGNED - JAH	REVISED 4/8/13	STATE OF ILLINOIS DEPARTMENT OF TRANSPORTATION	 McDonough-Willow, P.C. PROFESSIONAL DESIGN NO. 184-002751 SCALE: 1" = 50'	EROSION CONTROL PLAN IL ROUTE 3	F.A.P. RTE.	SECTION	COUNTY	TOTAL SHEETS	SHEET NO.	
F:\Projects\DOT PROJECTS\89-181-IL-4\0-	ings\CA00 Sheets\Contract 2\186_0876617-sh	BRAWN.dgn - RNH	REVISED -				312	68-WRS-1	MONROE	760	214	
PLOT SCALE = 1/8" = 1' / in.	CHECKED - TMM	DATE -	REVISED -				CONTRACT NO. 76817			ILLINOIS FED. AID PROJECT		
PLOT DATE = 2/14/2013	DATE -	REVISED -	REVISED -				SHEET NO. 6 OF 19 SHEETS			STA. 2050+00.00 TO STA. 2065+00.00		