 

 

 

 
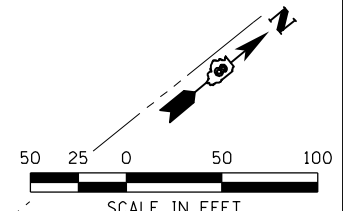
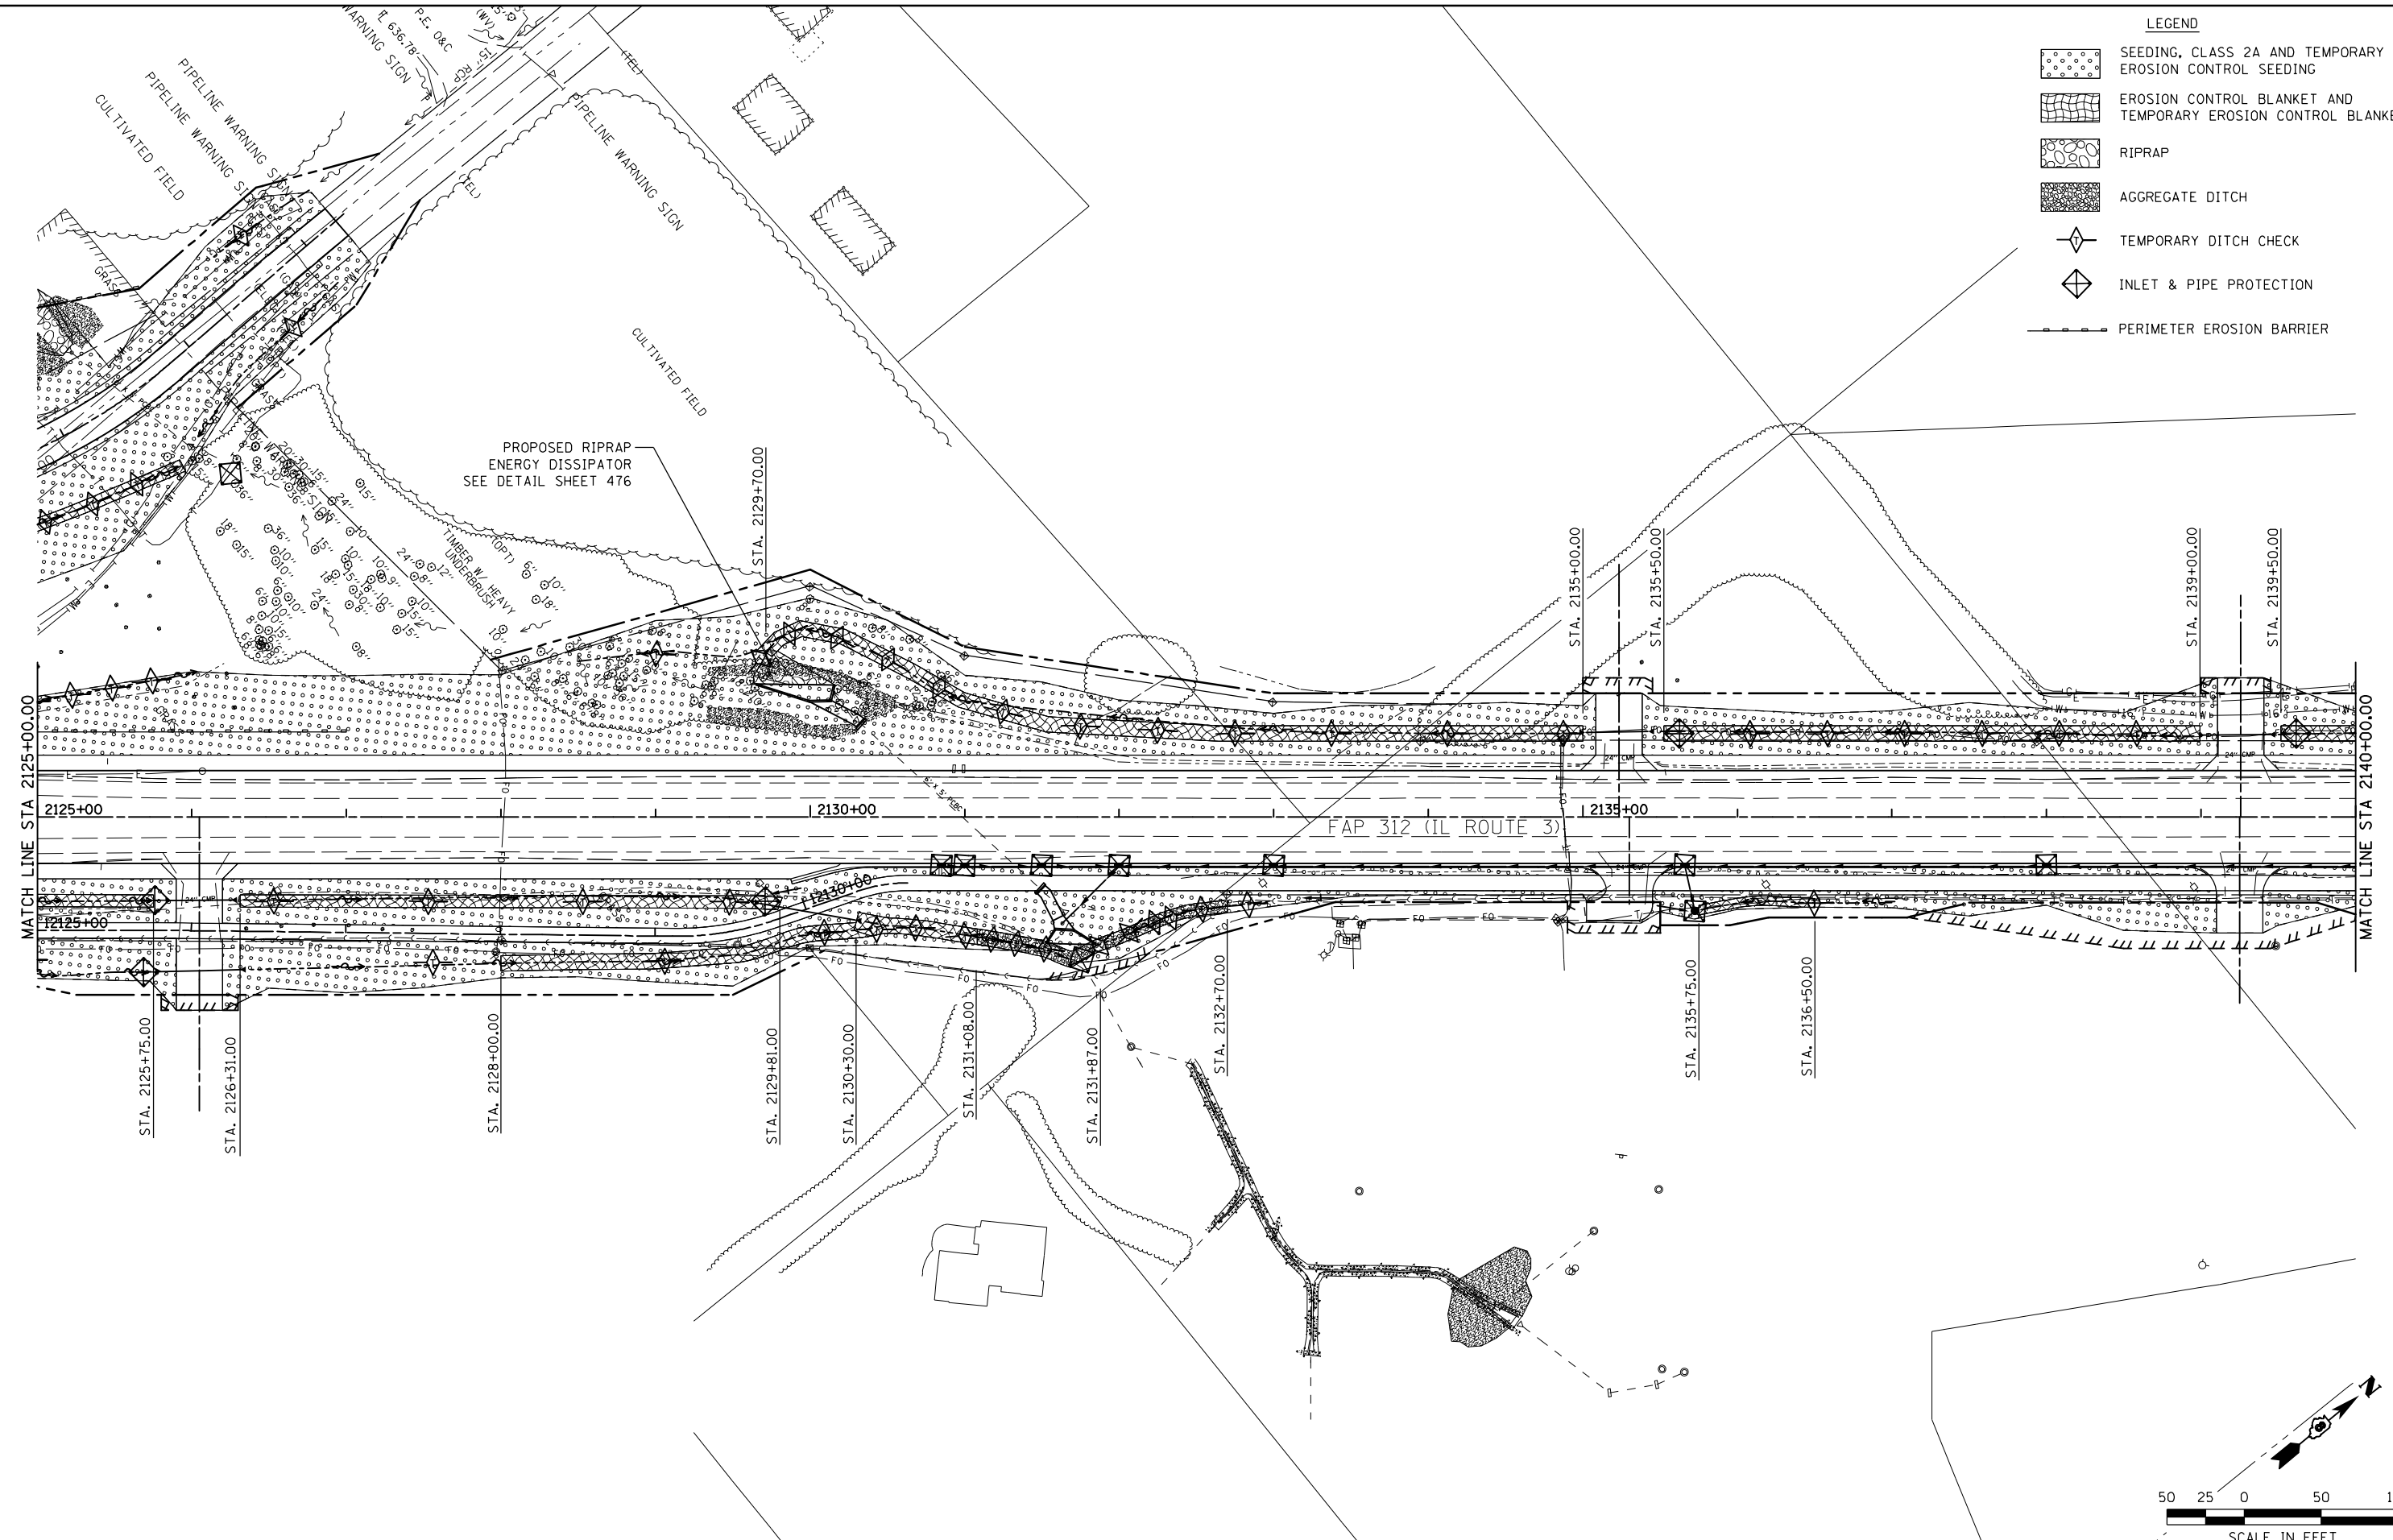
 


LEGEND

-  SEEDING, CLASS 2A AND TEMPORARY EROSION CONTROL SEEDING
-  EROSION CONTROL BLANKET AND TEMPORARY EROSION CONTROL BLANKET
-  RIPRAP
-  AGGREGATE DITCH
-  TEMPORARY DITCH CHECK
-  INLET & PIPE PROTECTION
-  PERIMETER EROSION BARRIER



FILE NAME = F:\Projects\100T PROJECTS\09-101-11.4\Drawings\CAAD Sheets\Contract 2\111.D876817-shd	USER NAME = Richard Heinke	DESIGNED - JAH	REVISED -	STATE OF ILLINOIS DEPARTMENT OF TRANSPORTATION	 McDonough-Whillow, P.C. PROFESSIONAL DESIGN NO. 184-002754	EROSION CONTROL PLAN IL ROUTE 3	F.A.P. RTE. 312	SECTION 68-WRS-1	COUNTY MONROE	TOTAL SHEETS 760	SHEET NO. 219
PLOT SCALE = 100.0000' / in.	CHECKED - TMM	REVISOR - RNH	REVISOR -				CONTRACT NO. 76817				
PLOT DATE = 1/24/2013	DATE -	REVISOR -	REVISOR -				ILLINOIS FED. AID PROJECT				
							SCALE: 1" = 50'		SHEET NO. 11 OF 19 SHEETS		STA. 2125+00.00 TO STA. 2140+00.00