

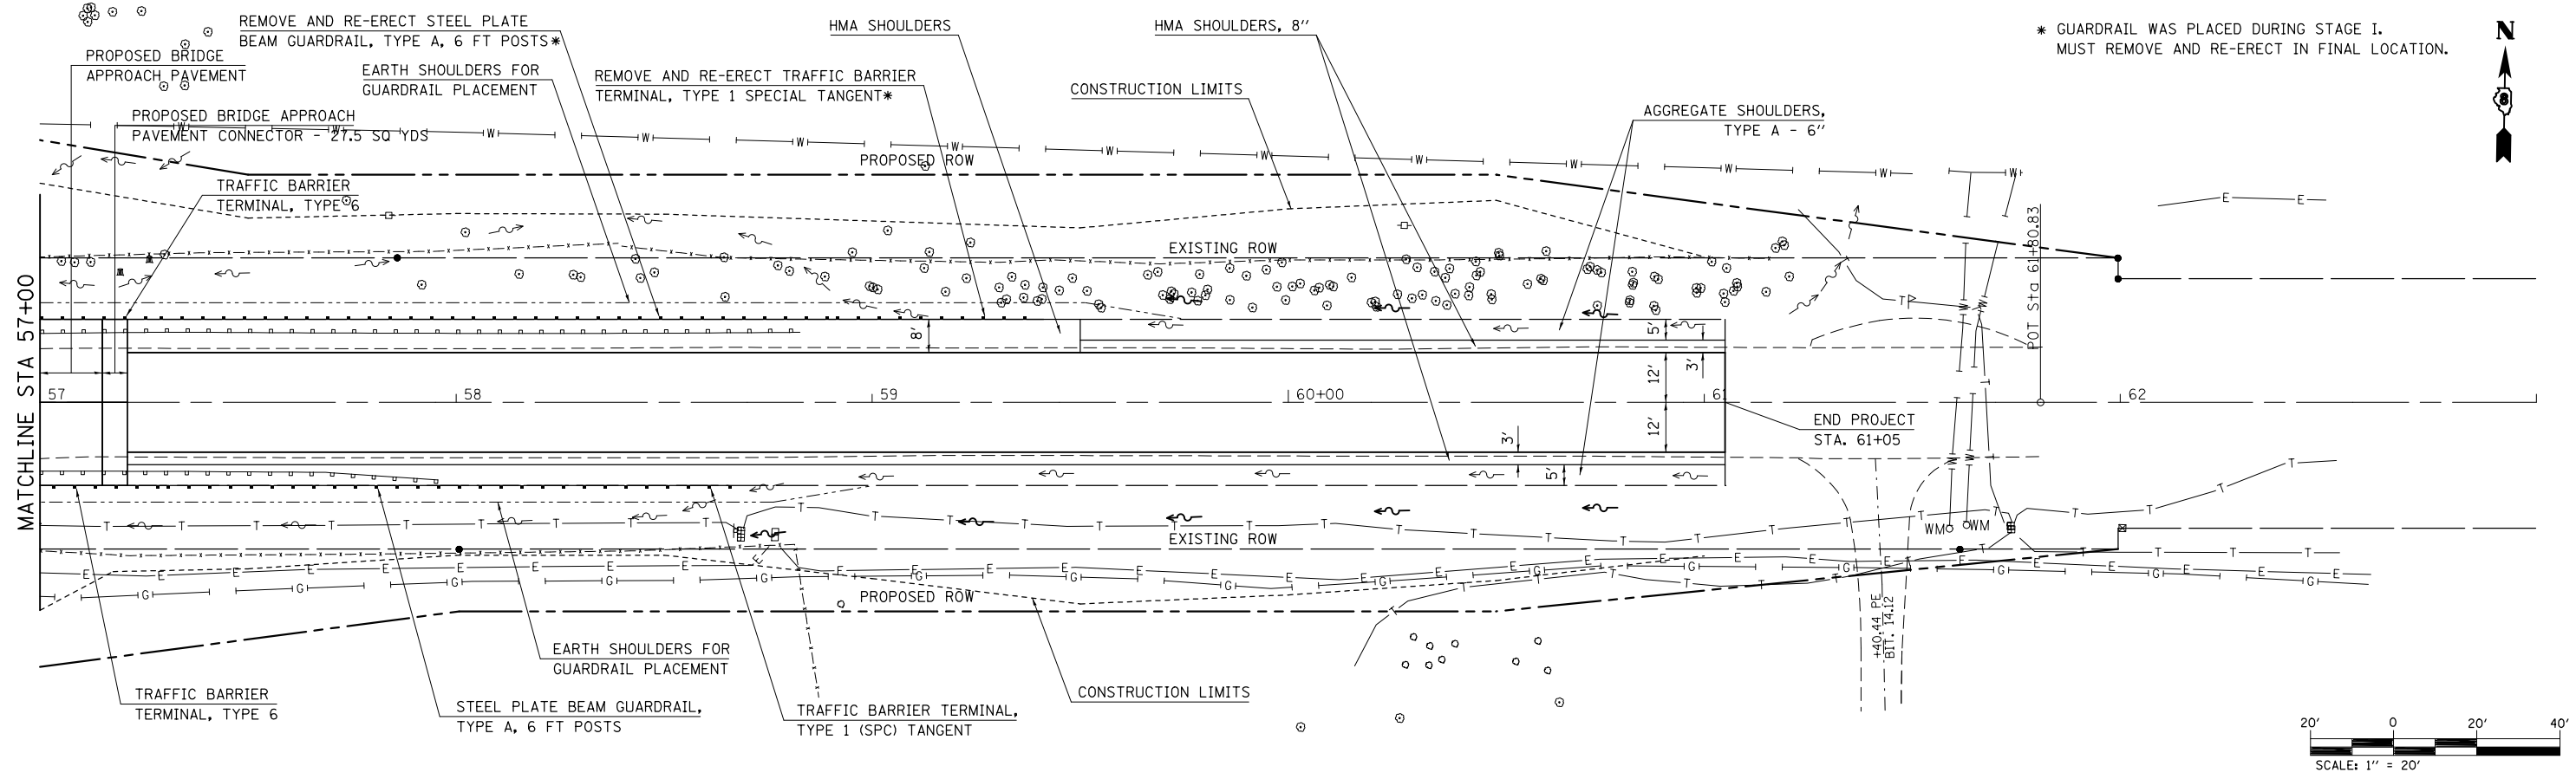


PLAN	SURVEYED	DATE
	PLOTTED	
	ALIGNED	
	CHECKED	
	FILED	
NOTE BOOK NO.	CARD FILE NAME	

PROFILE	SURVEYED	DATE
	PLOTTED	
	GRADES CHECKED	
	STRUCTURE NOTATIONS CHECKED	
NOTE BOOK NO.	NOTATION CHFD	

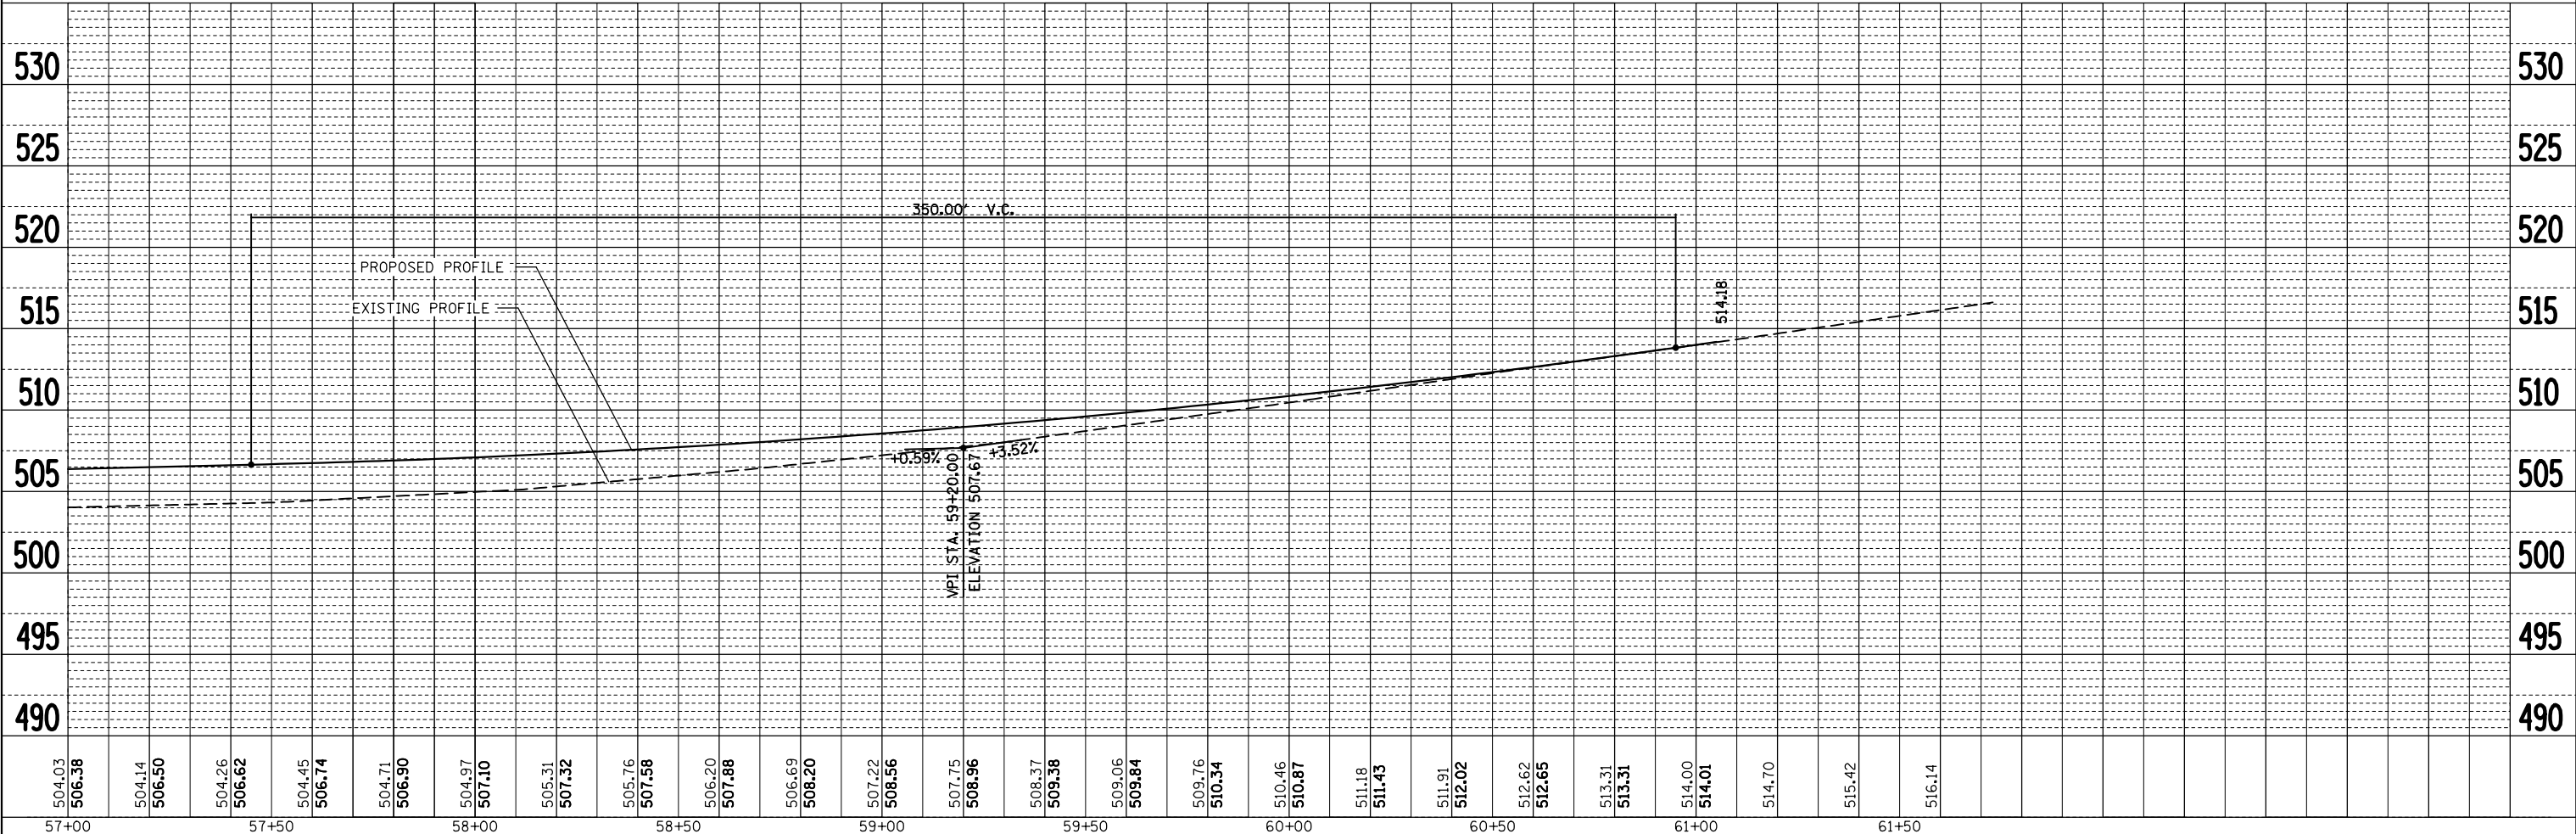

\* GUARDRAIL WAS PLACED DURING STAGE I. MUST REMOVE AND RE-ERECT IN FINAL LOCATION.

 

FILE NAME =	USER NAME = *USER*	DESIGNED -	REVISED -	<b>STATE OF ILLINOIS DEPARTMENT OF TRANSPORTATION</b>	<b>PLAN AND PROFILE SHEET</b>			F.A.P. RTE.	SECTION	COUNTY	TOTAL SHEETS	SHEET NO.
*FILEL*		DRAWN -	REVISED -					793	40 BR-1	MADISON	72	12
		CHECKED -	REVISED -		CONTRACT NO. 76A36							
		DATE -	REVISED -		SCALE: 20	SHEET NO.	OF SHEETS	STA. 51+00 TO STA. 57+00	FED. ROAD DIST. NO.	ILLINOIS FED. AID PROJECT		