
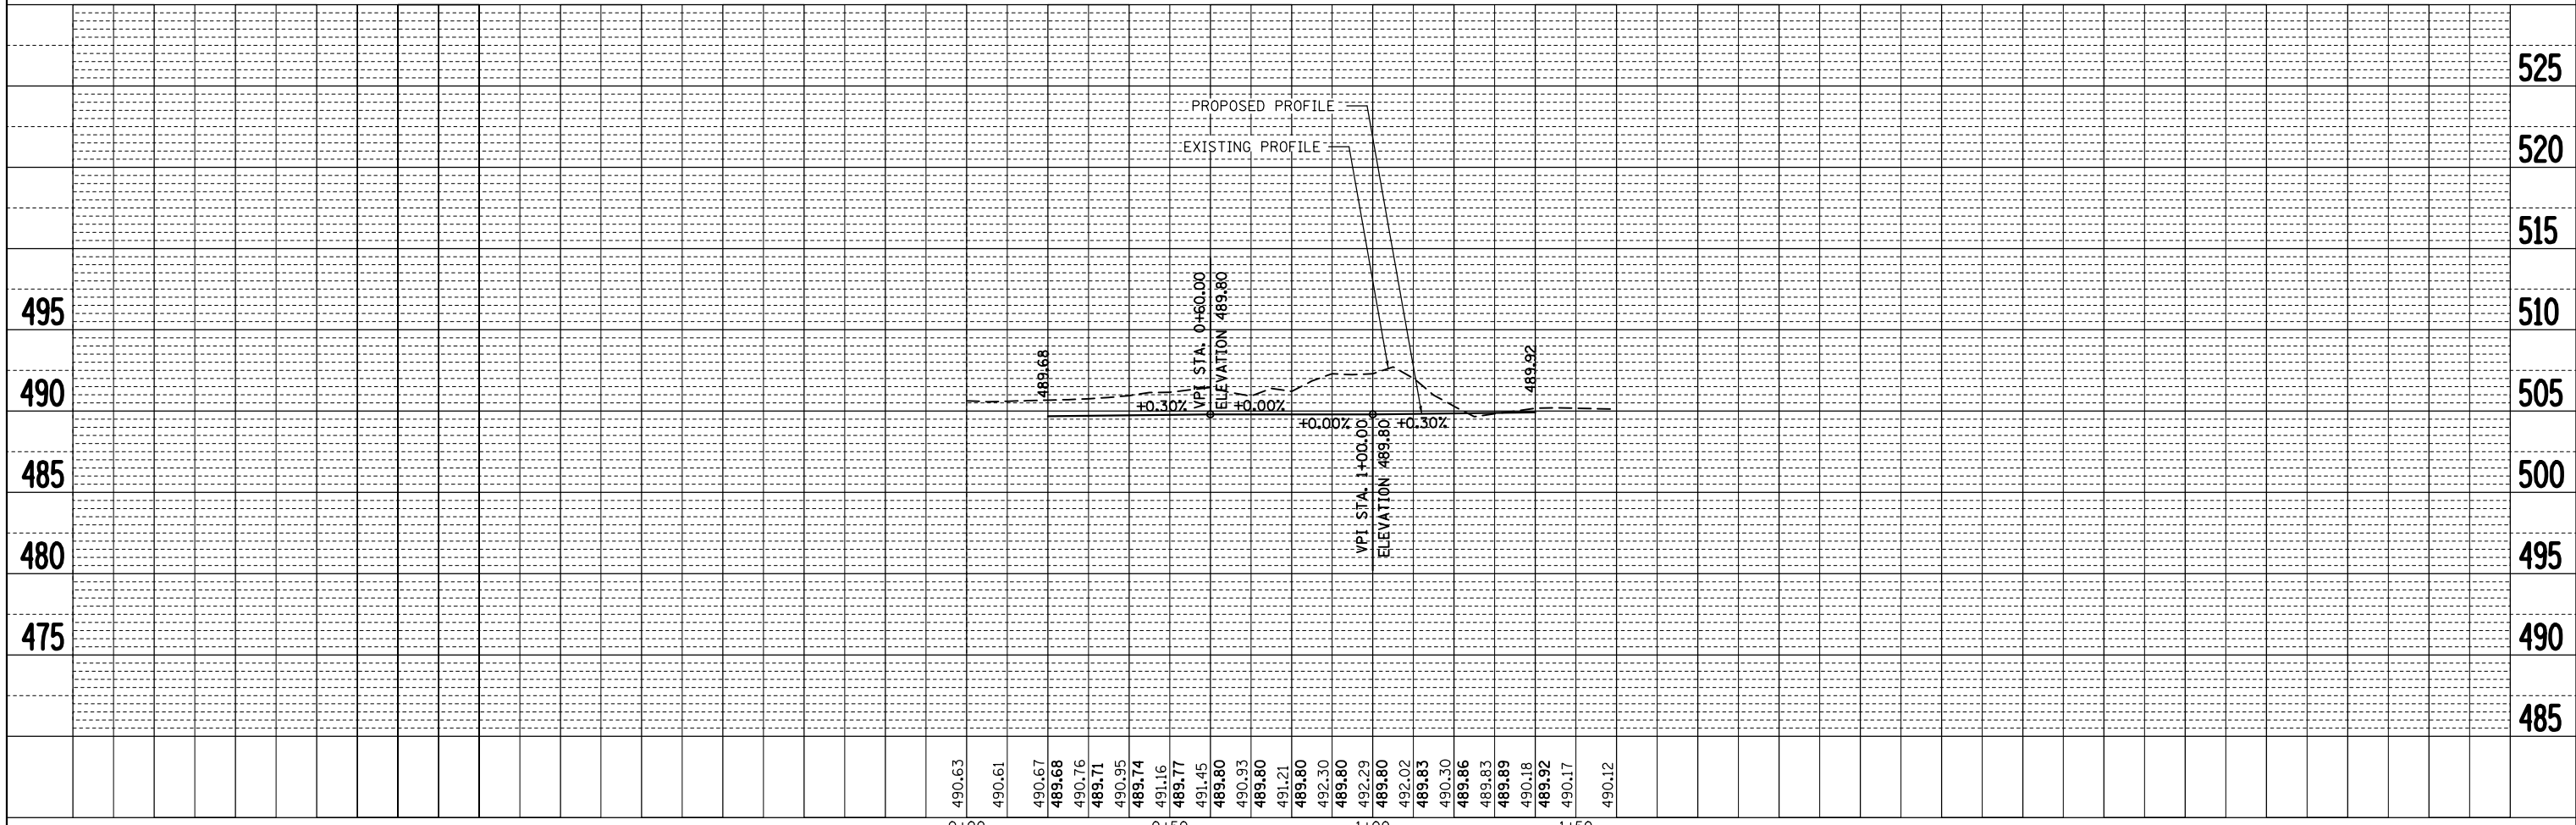


PLAN	SURVEYED	DATE
	PLOTTED	
	ALIGNED	
	CHECKED	
	FILED	
	CARD FILE NAME	
NO.		

PROFILE	SURVEYED	DATE
	PLOTTED	
	GRADES CHECKED	
	STRUCTURE	NOTATIONS CHECKED
NO.		

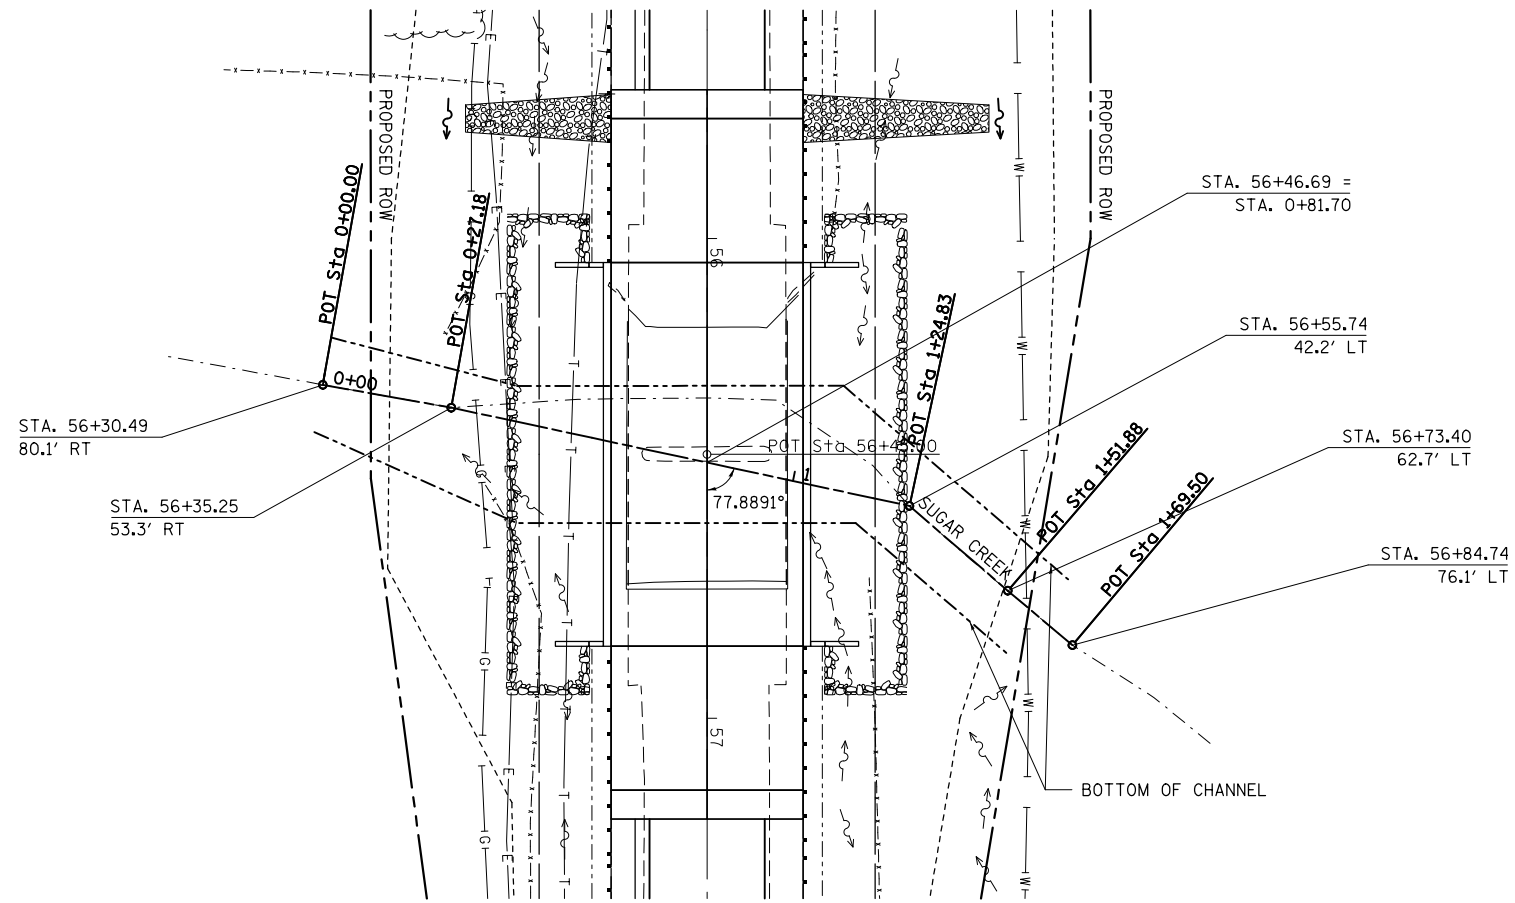

FILE NAME =	USER NAME = gelnh	DESIGNED -	REVISED -
c:\pwork\pwork\gelnh\dms69644\p1n0090	a.dgn	DRAWN -	REVISED -
	PLOT SCALE = 40.0000' / in.	CHECKED -	REVISED -
	PLOT DATE = 9/10/2012	DATE -	REVISED -

**STATE OF ILLINOIS  
DEPARTMENT OF TRANSPORTATION**

**CHANNEL PLAN AND PROFILE**

SCALE: 20 SHEET NO. OF SHEETS STA. 51+00 TO STA. 57+00

F.A.P. RTE.	SECTION	COUNTY	TOTAL SHEETS	SHEET NO.
793	40 BR-1	MADISON	72	13
CONTRACT NO. 76A36				
FED. ROAD DIST. NO. ILLINOIS FED. AID PROJECT				