



 
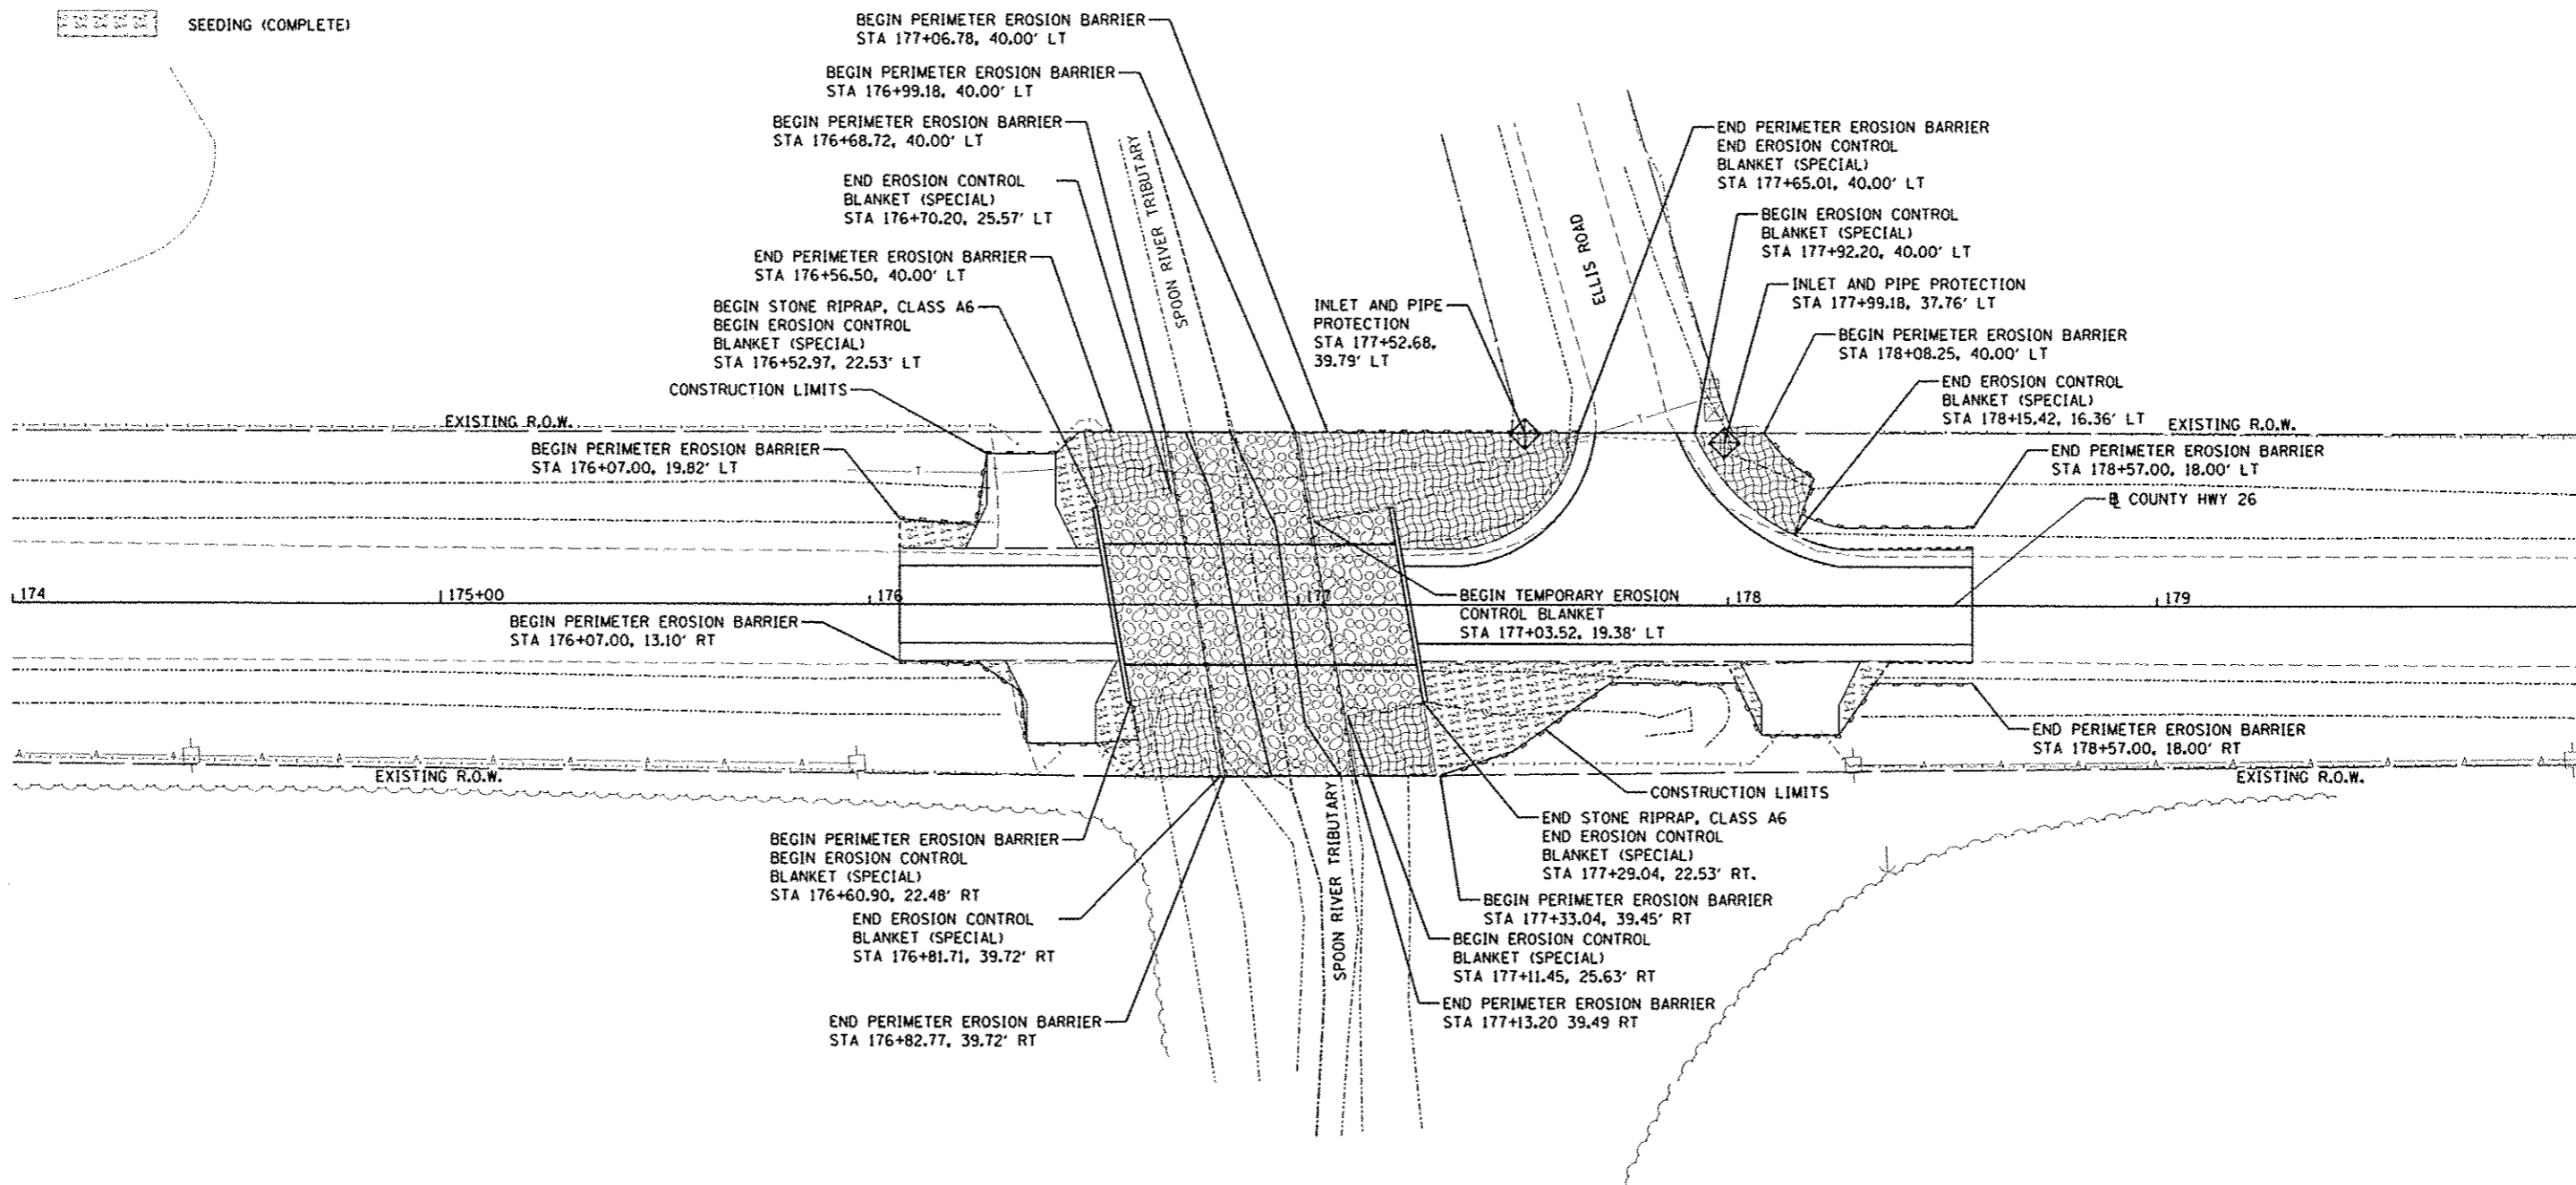
 


LEGEND

-  INLET AND PIPE PROTECTION
-  PERIMETER EROSION BARRIER
-  STONE RIPRAP, CLASS A6
FILTER FABRIC
-  EROSION CONTROL BLANKET (SPECIAL)
-  SEEDING (COMPLETE)



© Copyright Hanson Professional Services, Inc. 2013
HANSON
 Hanson Professional Services, Inc.

LAYOUT	ANS	1/20/13
DRAWN	SIP	2/1/13
CHECKED	CAL	3/26/13
REVIEWED	ANS	3/26/13

FILE NAME >	USER NAME >	DESIGNED -	REVISED -
\\ns\work\do_not_delete\des48234\04	andor00846	MGO	
	AL0537\gls-eross01.dgn	DRAWN -	REVISED -
		SIP	
		CHECKED -	REVISED -
		CAL	
		DATE -	REVISED -
		3-26-13	

**STATE OF ILLINOIS
DEPARTMENT OF TRANSPORTATION**

FULTON CO HWY 26 EROSION CONTROL PLAN	
SCALE: 1"=20'	SHEET 8 OF 23 SHEETS
STA. 174+00	TO STA. 180+00

F.A. RTE.	SECTION	COUNTY	TOTAL SHEETS	SHEET NO.
CH26	11-00143-00-BR	FULTON	23	8
CONTRACT NO. 89597				
ILLINOIS FED. AID PROJECT BR65 0657 (632)				