
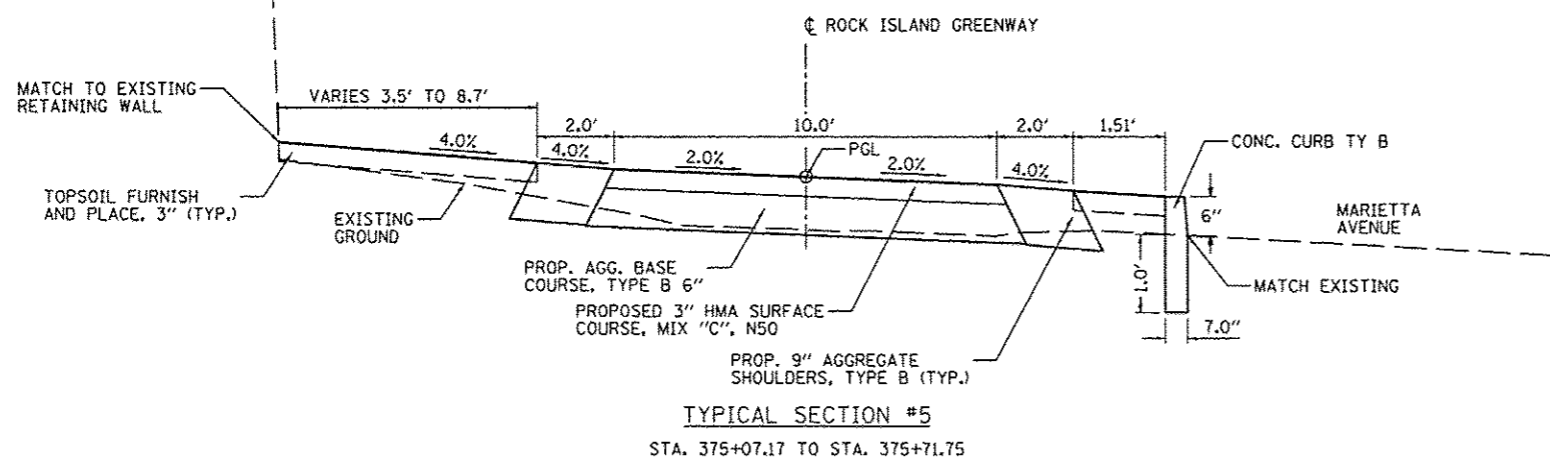


- NOTES:**
1. PIPE UNDERDRAINS 6" (SPECIAL) AND FRENCH DRAINS ARE CONSTRUCTED FROM STA. 363+50.00 TO STA. 374+50.00. SEE UNDERDRAIN DETAIL ON SHEET 40 FOR INFORMATION ON PIPE UNDERDRAINS 6" (SPECIAL) AND FRENCH DRAINS.
 2. FROM STA. 401+00.00 TO STA. 405+00.00 THE PATH SHIFTS TO THE RIGHT OF THE PROPOSED CENTERLINE. SEE PLAN AND PROFILE SHEETS FOR FURTHER INFORMATION.

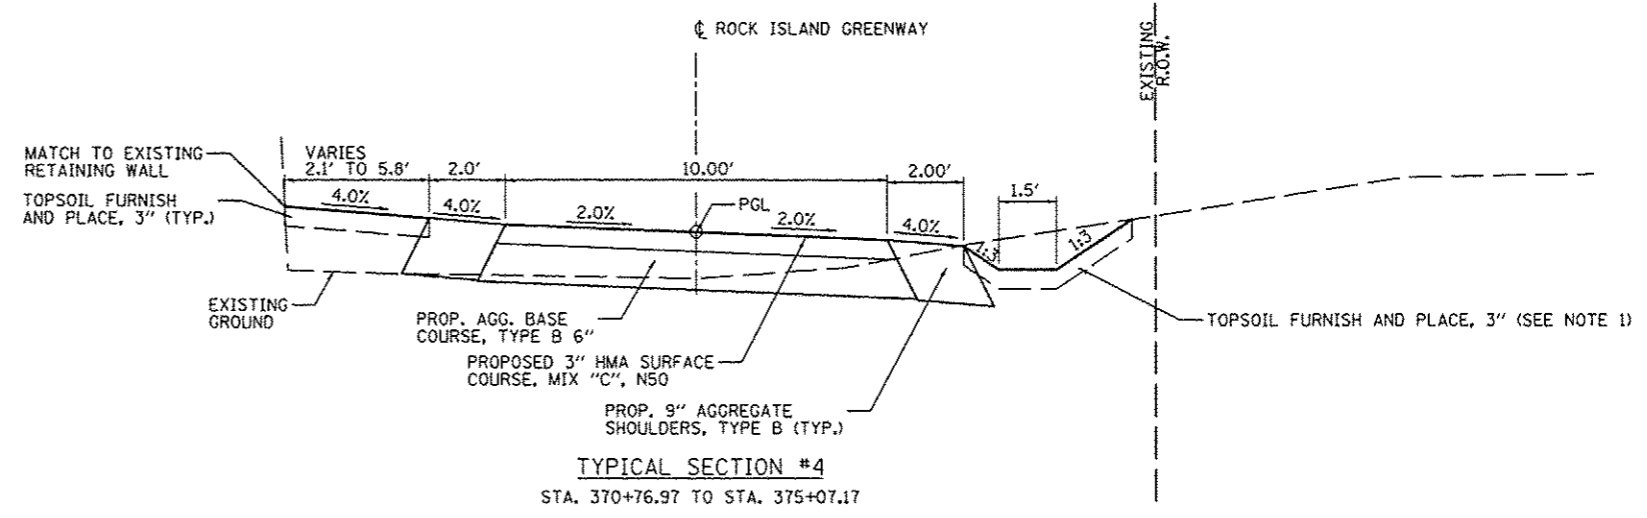

| | | | | | | | | | | | |
|--|-------------------------|-----------------|----------------|---------------------------------|---|--|--------------------|---------|--------|--------------|-----------|
| FILE NAME : S:\237\2012\23712003.00 (Trail Glen to Springdale)\CADD\CADD Sheets\0409639-shr-tpj | USER NAME : ccmartin | DESIGNED : - | REVISED : - | PEORIA PARK DISTRICT | ROCK ISLAND GREENWAY (GLEN AVE TO WAR MEMORIAL DR) | | F.A. RTE. | SECTION | COUNTY | TOTAL SHEETS | SHEET NO. |
| PLOT SCALE : 1/8" = 1'-0" | CHECKED : - | REVISED : - | REVISED : - | | TYPICAL SECTIONS | | 11-P4002-04-BT | PEORIA | 73 | B | |
| PLOT DATE : 4/11/2013 | DATE : - | REVISED : - | REVISED : - | | SCALE: SHEET 2 OF 4 SHEETS STA. TO STA. | | CONTRACT NO. 89639 | | | | |
| ILLINOIS FED. AID PROJECT | | | | | | | | | | | |