
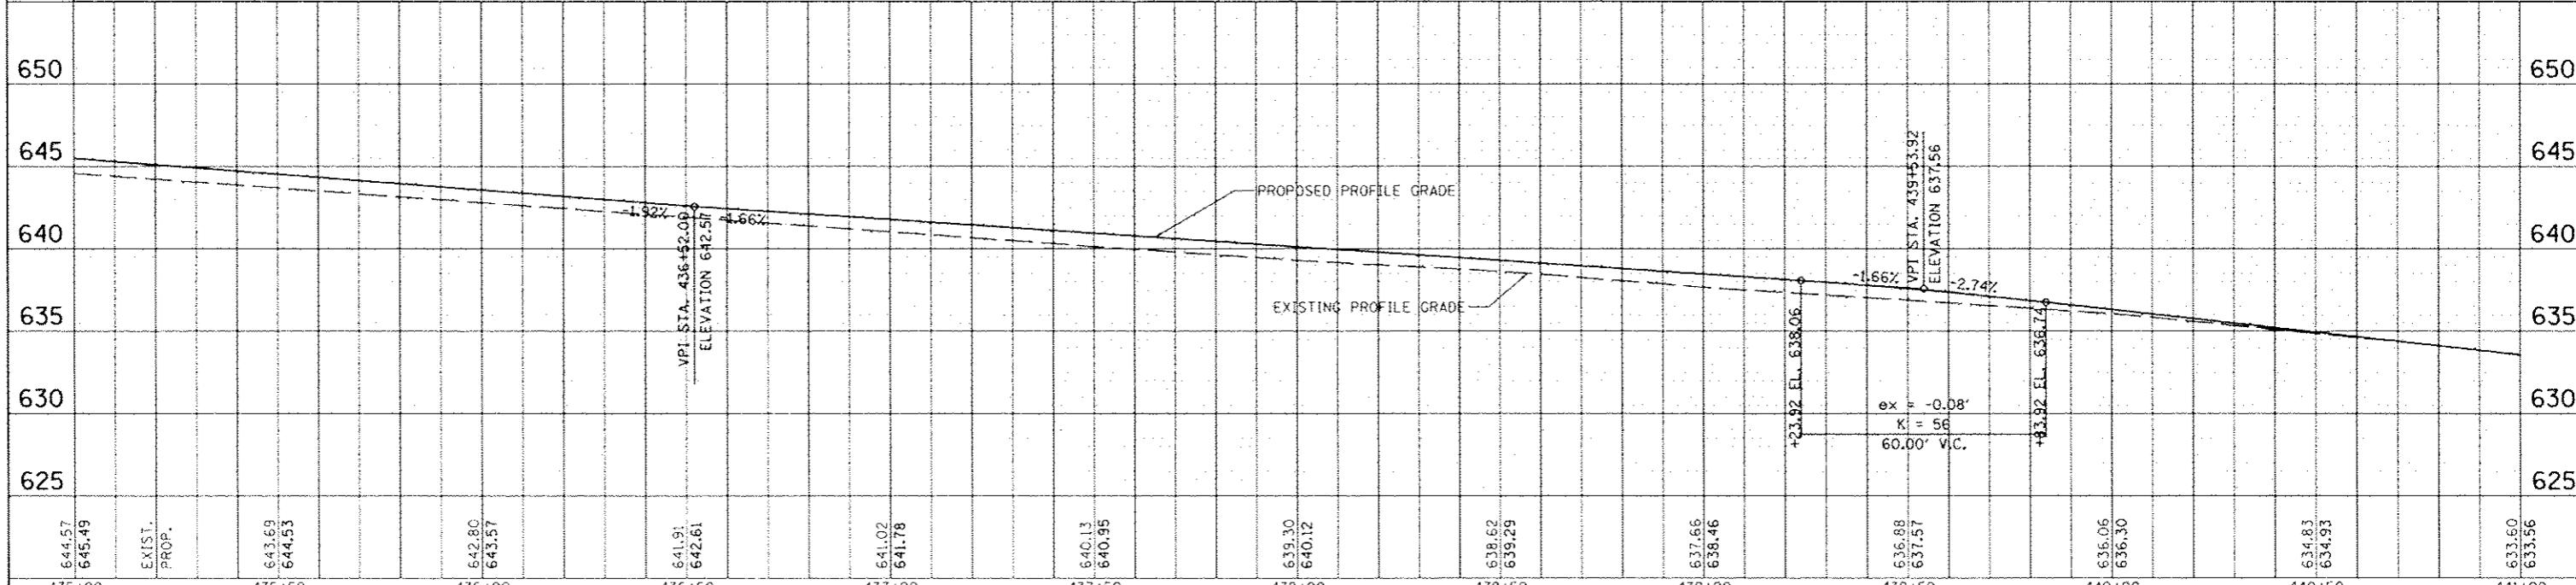


DATE	
BY	
CHECKED	
DESIGNED	
PROJECT NO.	
SHEET NO.	
TOTAL SHEETS	
CONTRACT NO.	
PROJECT NAME	
LOCATION	
SCALE	
DATE	

DATE	
BY	
CHECKED	
DESIGNED	
PROJECT NO.	
SHEET NO.	
TOTAL SHEETS	
CONTRACT NO.	
PROJECT NAME	
LOCATION	
SCALE	
DATE	

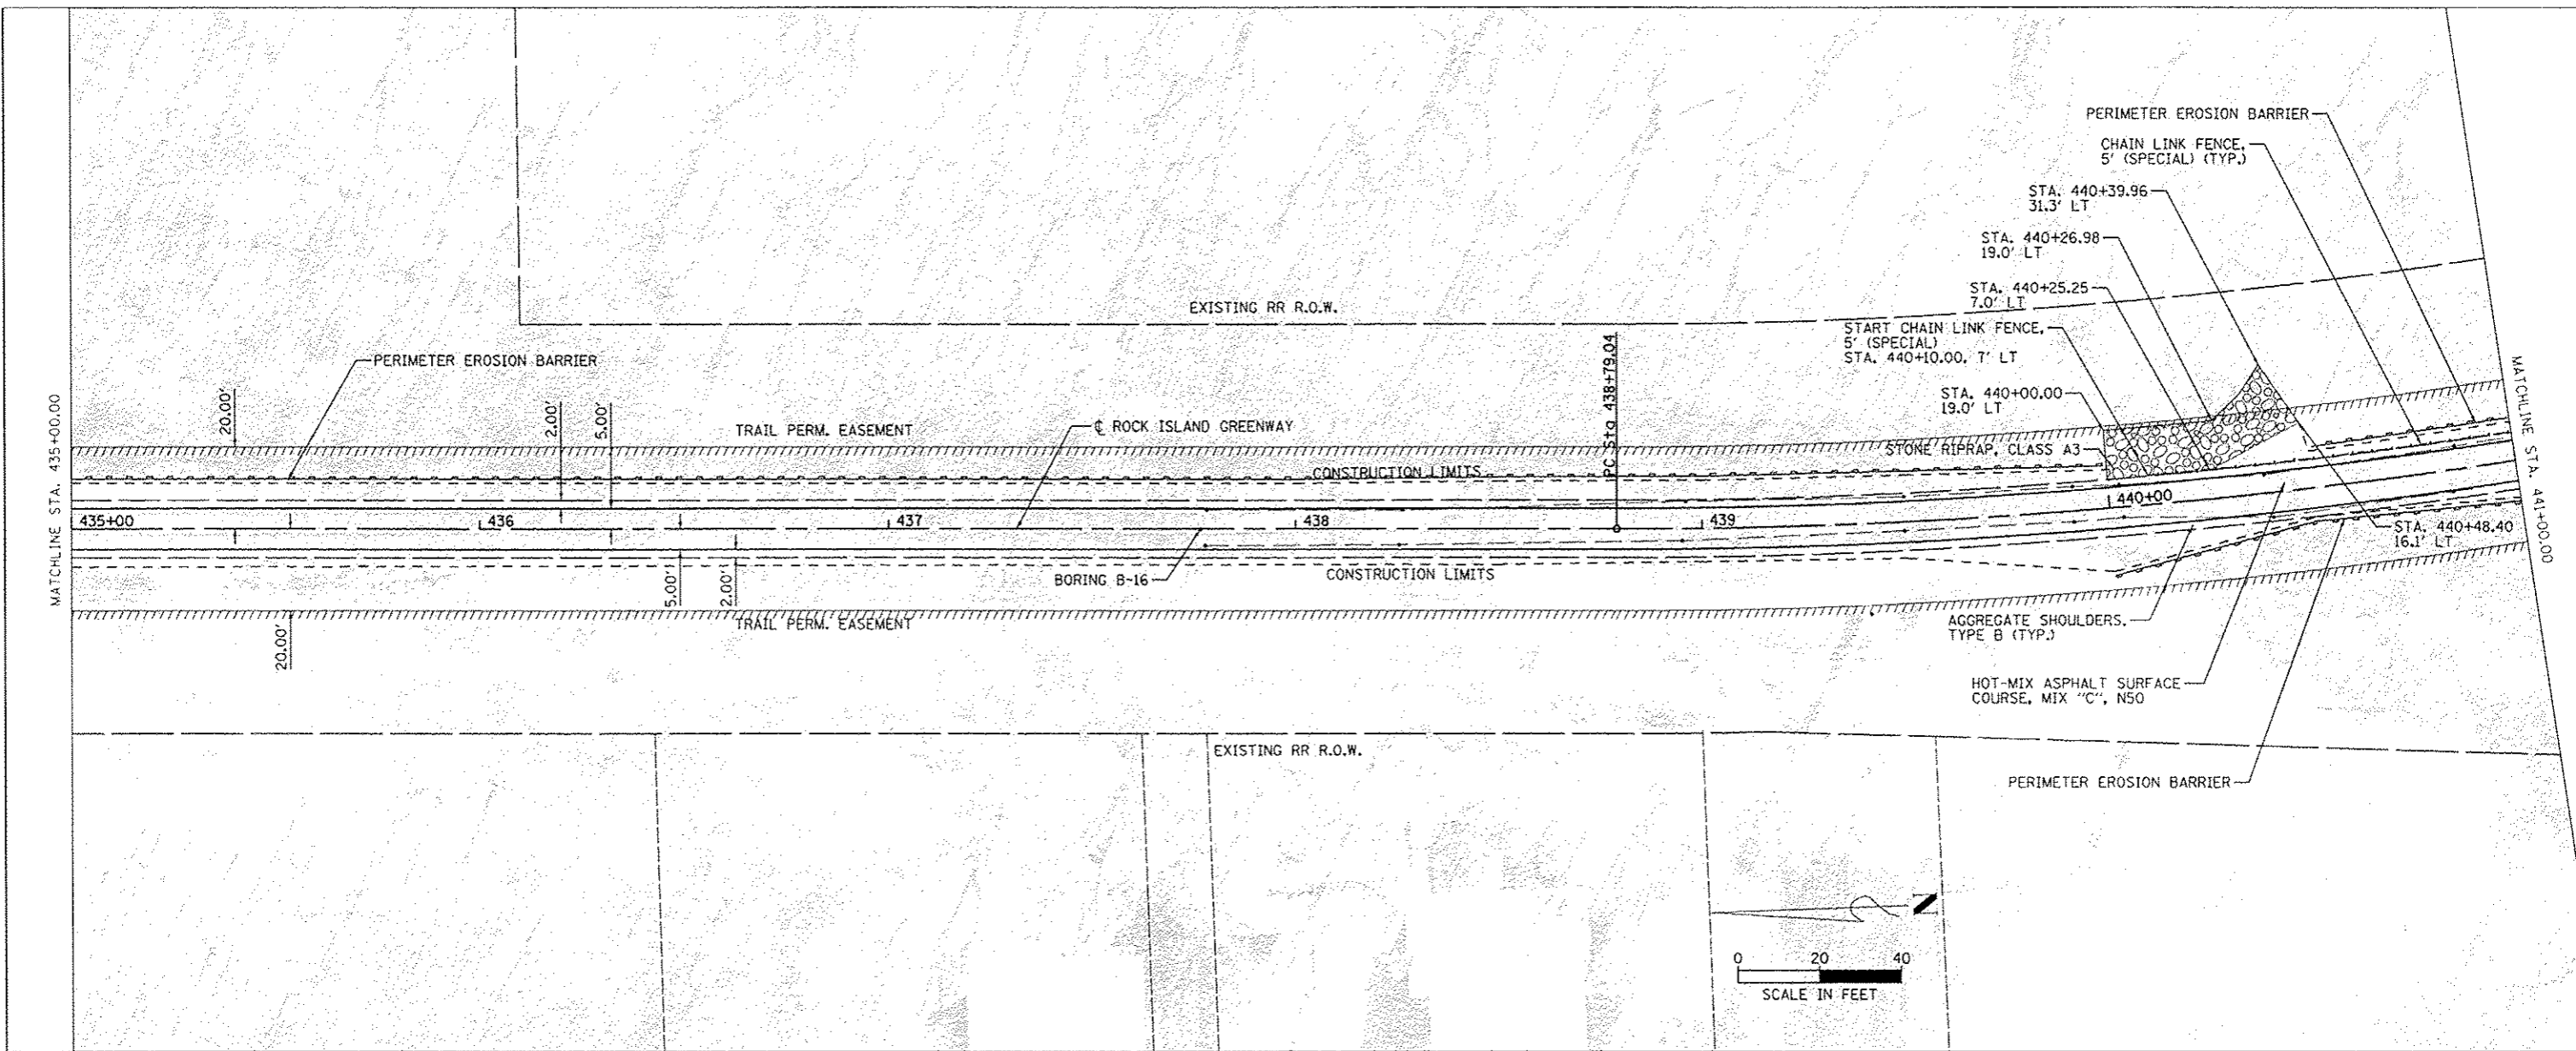

435+00	435+50	436+00	436+50	437+00	437+50	438+00	438+50	439+00	439+50	440+00	440+50	441+00.00
644.57 645.49	643.69 644.63	642.80 643.57	641.91 642.61	641.02 641.78	640.13 640.95	639.30 640.12	638.62 639.29	637.66 638.46	636.88 637.57	636.06 636.30	634.83 634.93	633.60 633.56
EXIST. PROP.												

DESIGNED: MAURER-STUTZ  
 CHECKED: MAURER-STUTZ  
 DATE: 4/11/2013

REVISIONS:  
 REVISED: MAURER-STUTZ  
 REVISED: MAURER-STUTZ  
 REVISED: MAURER-STUTZ

PEORIA PARK DISTRICT

ROCK ISLAND GREENWAY (GLEN AVE TO WAR MEMORIAL DR)  
 PLAN AND PROFILE STA. 435 + 00.00 TO STA. 441 + 00.00

SECTION: 11-P4002-04-BT  
 COUNTY: PEORIA  
 TOTAL SHEETS: 73  
 SHEET NO.: 30  
 CONTRACT NO.: 89639  
 ILLINOIS FED. AID PROJECT

SCALE: SHEET 15 OF SHEETS STA. TO STA.