



HATCH LEGEND	
	PR INCIDENTAL HMA, 3" PR AGG BASE CSE, 6"
	PR INCIDENTAL HMA FOR PARKING LOT EXPANSION, 3" PR AGG BASE CSE, 6"
	PR PCC SIDEWALK, 4"

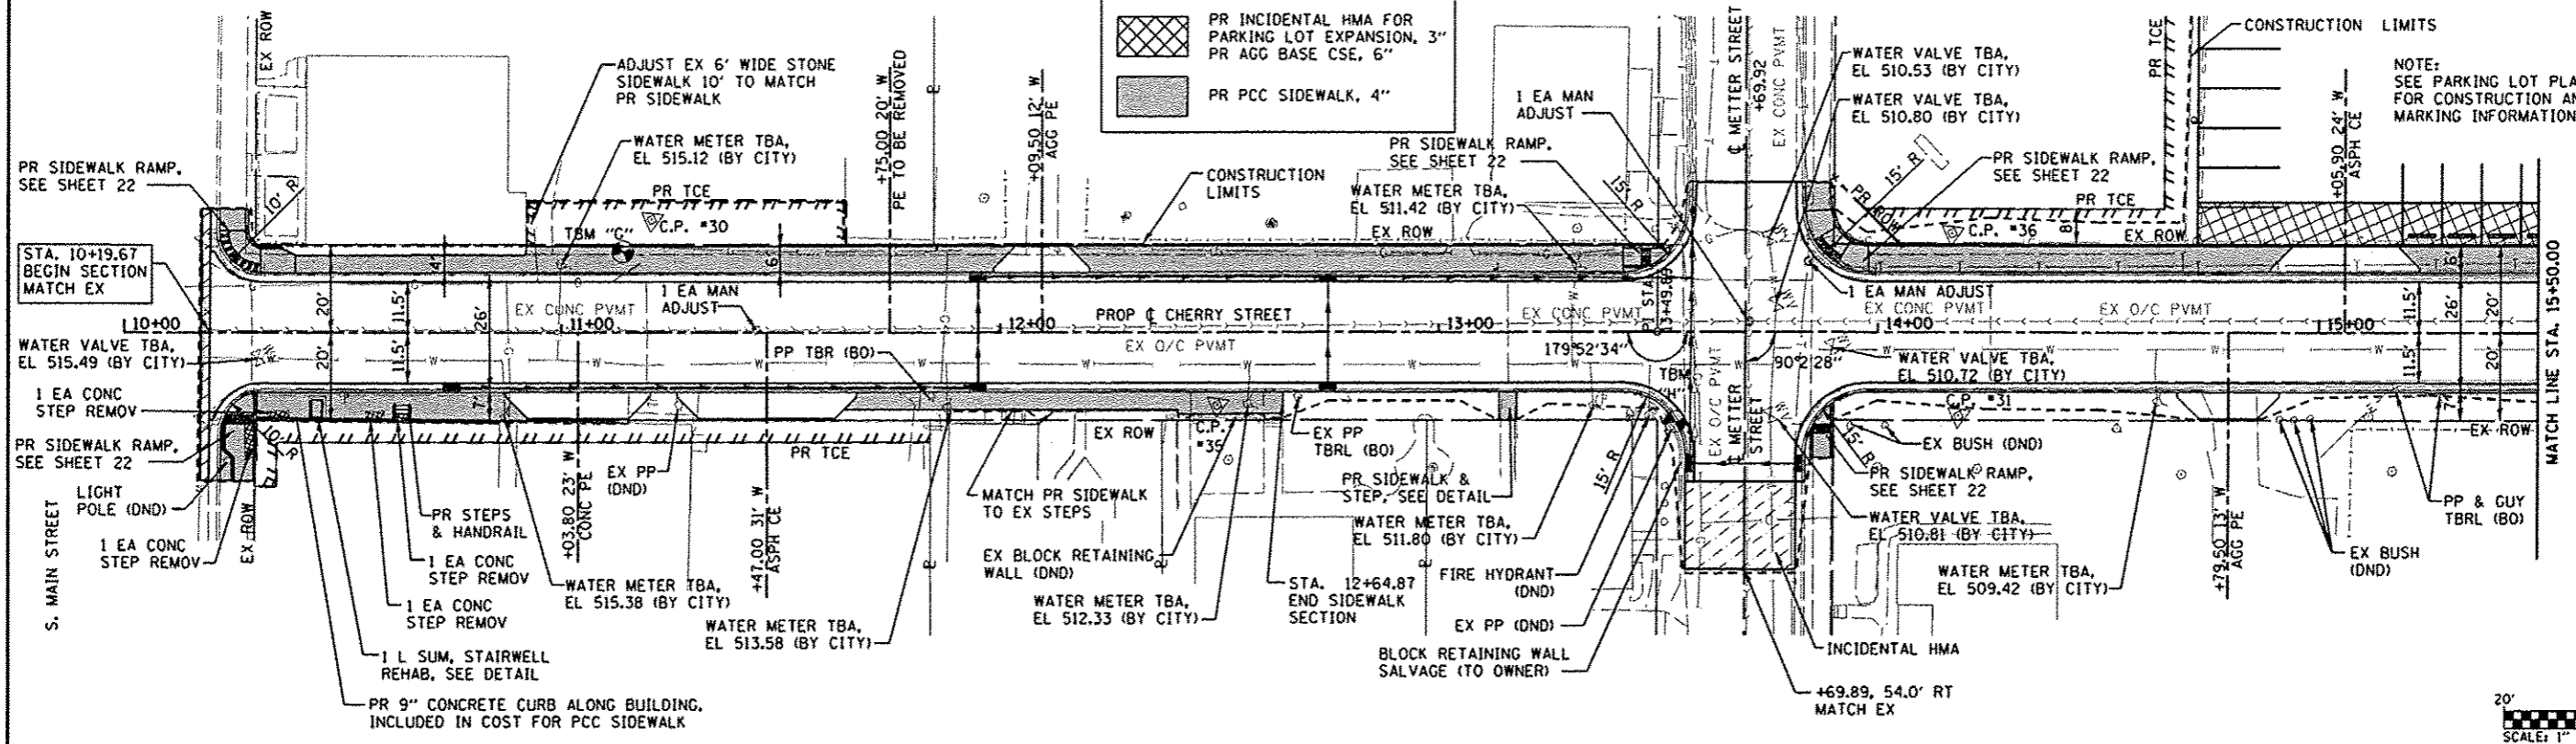

<p>⊙ TBM "G" BM IN PP NORTHEAST OF HOUSE * 140 STA. 11+13.99, 18.29' LT, ELEV = 517.42</p>	<p>⚠ C.P. * 30 - N. 646615.52, E. 2287549.49 IRON BAR WITH CAP STA. 11+20.63, 25.58' LT ELEV. 514.69</p>	<p>⚠ C.P. * 35 - N. 646717.42, E. 2287639.54 PK NAIL STA. 12+49.90, 16.65' RT ELEV. 512.37</p>	<p>⊙ TBM "H" RR SPIKE IN PP SOUTH QUAD OF CHERRY ST. AND METTER ST. STA. 13+54.02, 20.49' RT, ELEV = 511.73</p>	<p>⚠ C.P. * 36 - N. 646886.18, E. 2287670.05 SET SPINDLE STA. 14+16.86, 22.47' LT ELEV. 510.49</p>	<p>⚠ C.P. * 31 - N. 646871.06, E. 2287708.72 IRON BAR WITH CAP STA. 14+18.42, 19.03' RT ELEV. 511.58</p>
--	--	--	---	--	--

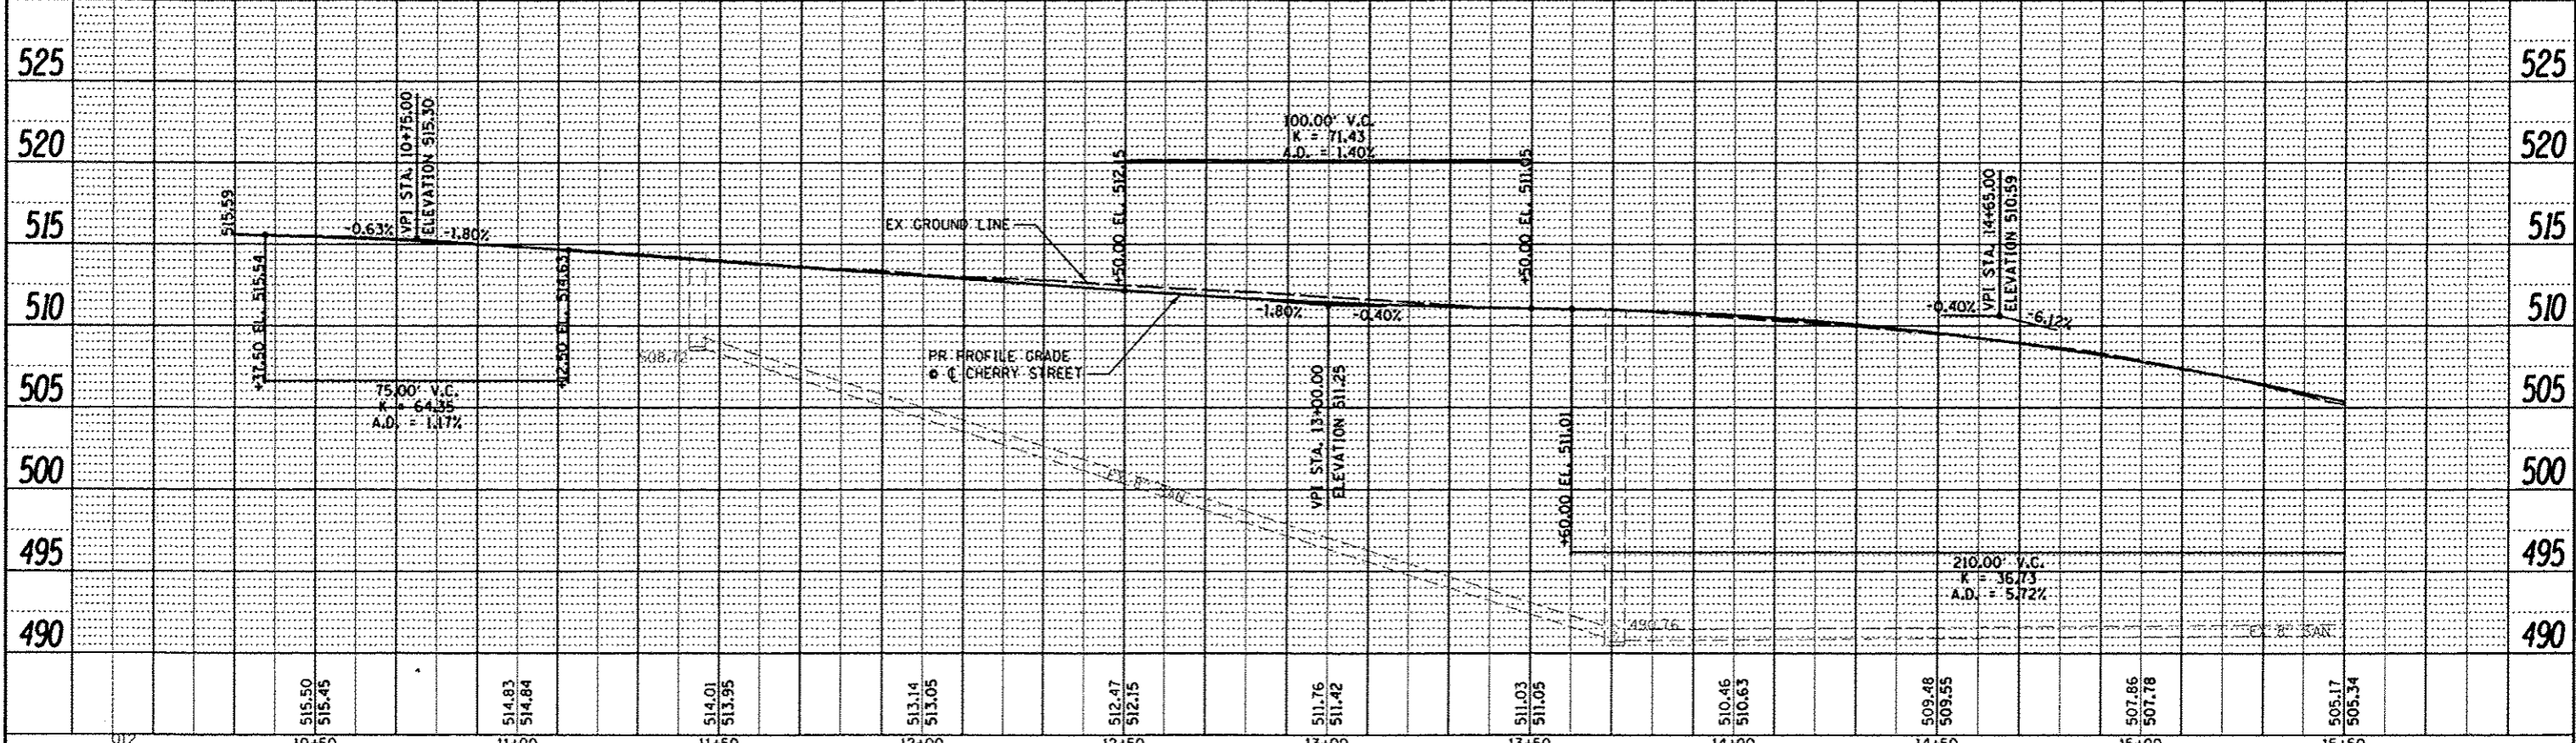

DATE	
BY	
REVISIONS	
NO.	
DESCRIPTION	

DATE	
BY	
REVISIONS	
NO.	
DESCRIPTION	

FILE NAME 0828012-shr.ppl.dgn	USER NAME default	DESIGNED WAM	REVISIONS	STATE OF ILLINOIS DEPARTMENT OF TRANSPORTATION	ROADWAY PLAN AND PROFILE SHEETS	F.A.U. RTE. 9308	SECTION 08-00046-00-PV	COUNTY MONROE	TOTAL SHEETS 37	SHEET NO. 10	CONTRACT NO. 97518	ILLINOIS FED. AID PROJECT
PLOT TIME 10:02:50 AM	PLOT SCALE 48.0000 / IN.	CHECKED WAM	REVISIONS	SCALE: 1" = 20'	SHEET 1 OF 2 SHEETS	STA. 10+00.00	TO STA. 15+50.00					