


**EROSION CONTROL LEGEND**

- LIMITS OF CONSTRUCTION
- PERIMETER EROSION BARRIER  
SILT FILTER FENCE OR OTHER  
AS APPROVED BY THE ENGINEER
- ⊕ INLET AND PIPE PROTECTION
- ▨ EROSION CONTROL BLANKET


NOTE: ALL ITEMS SHALL BE CONSTRUCTED AS SHOWN ON STANDARD 280001 AND AS DIRECTED BY THE ENGINEER.

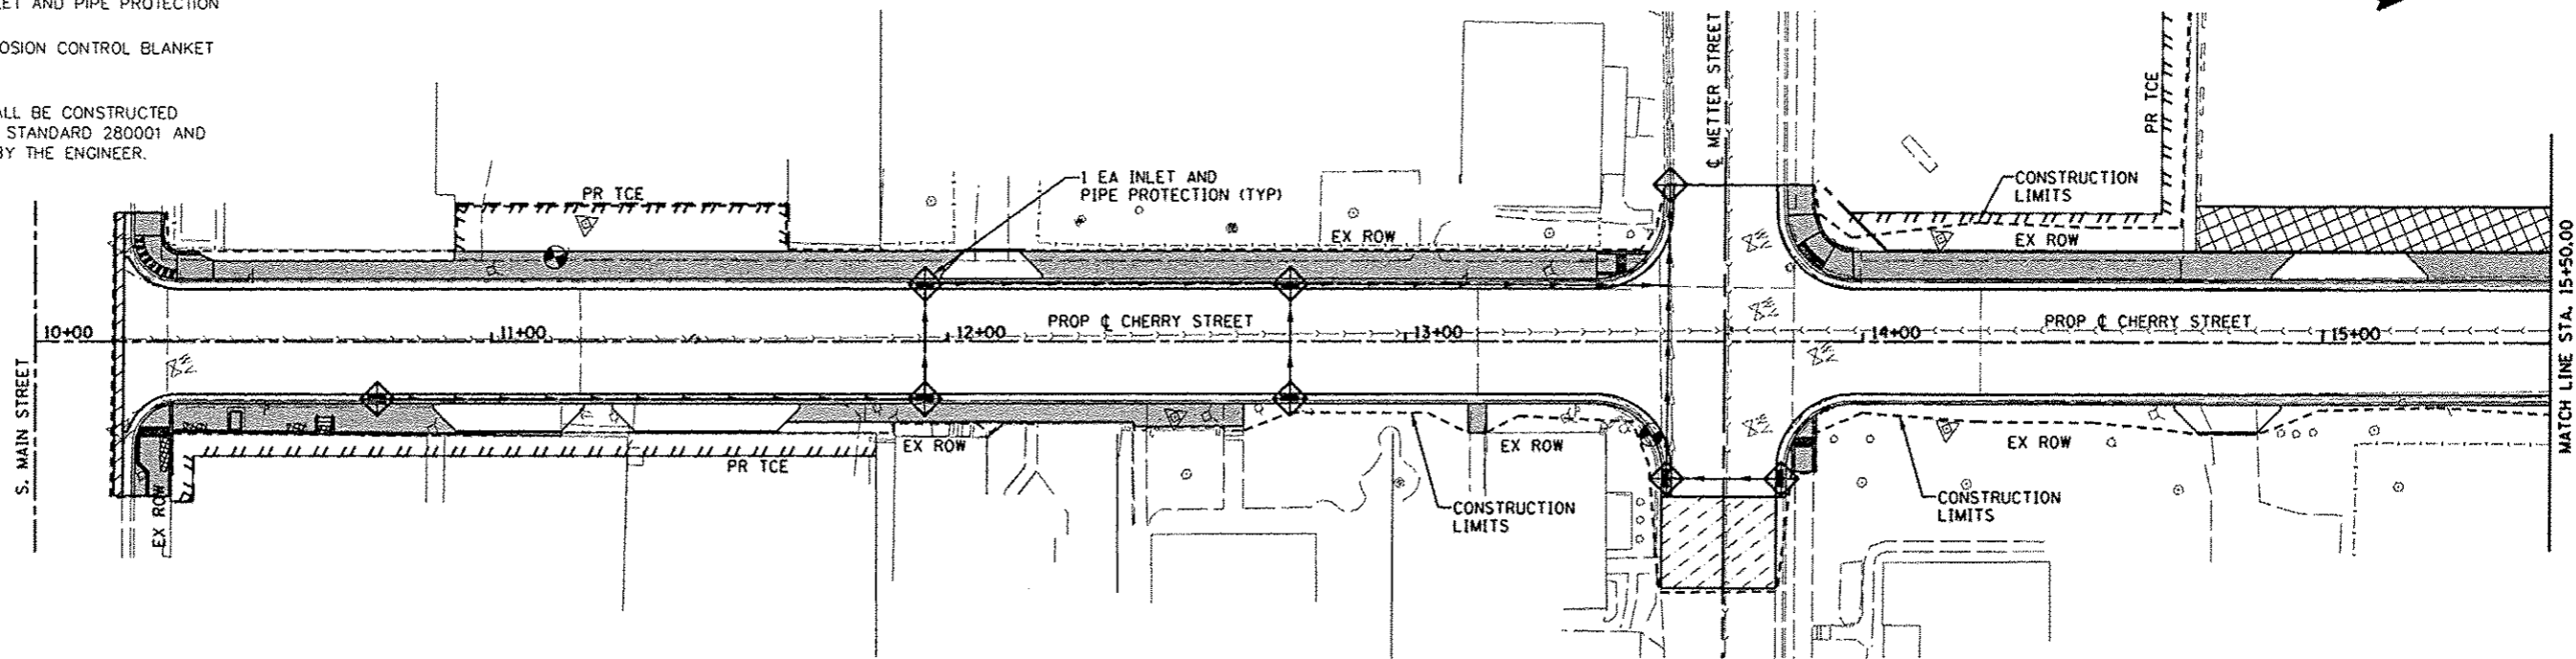

**EROSION CONTROL LEGEND**

- LIMITS OF CONSTRUCTION
- PERIMETER EROSION BARRIER  
SILT FILTER FENCE OR OTHER  
AS APPROVED BY THE ENGINEER
- ⊕ INLET AND PIPE PROTECTION
- ▨ EROSION CONTROL BLANKET

NOTE: ALL ITEMS SHALL BE CONSTRUCTED AS SHOWN ON STANDARD 280001 AND AS DIRECTED BY THE ENGINEER.

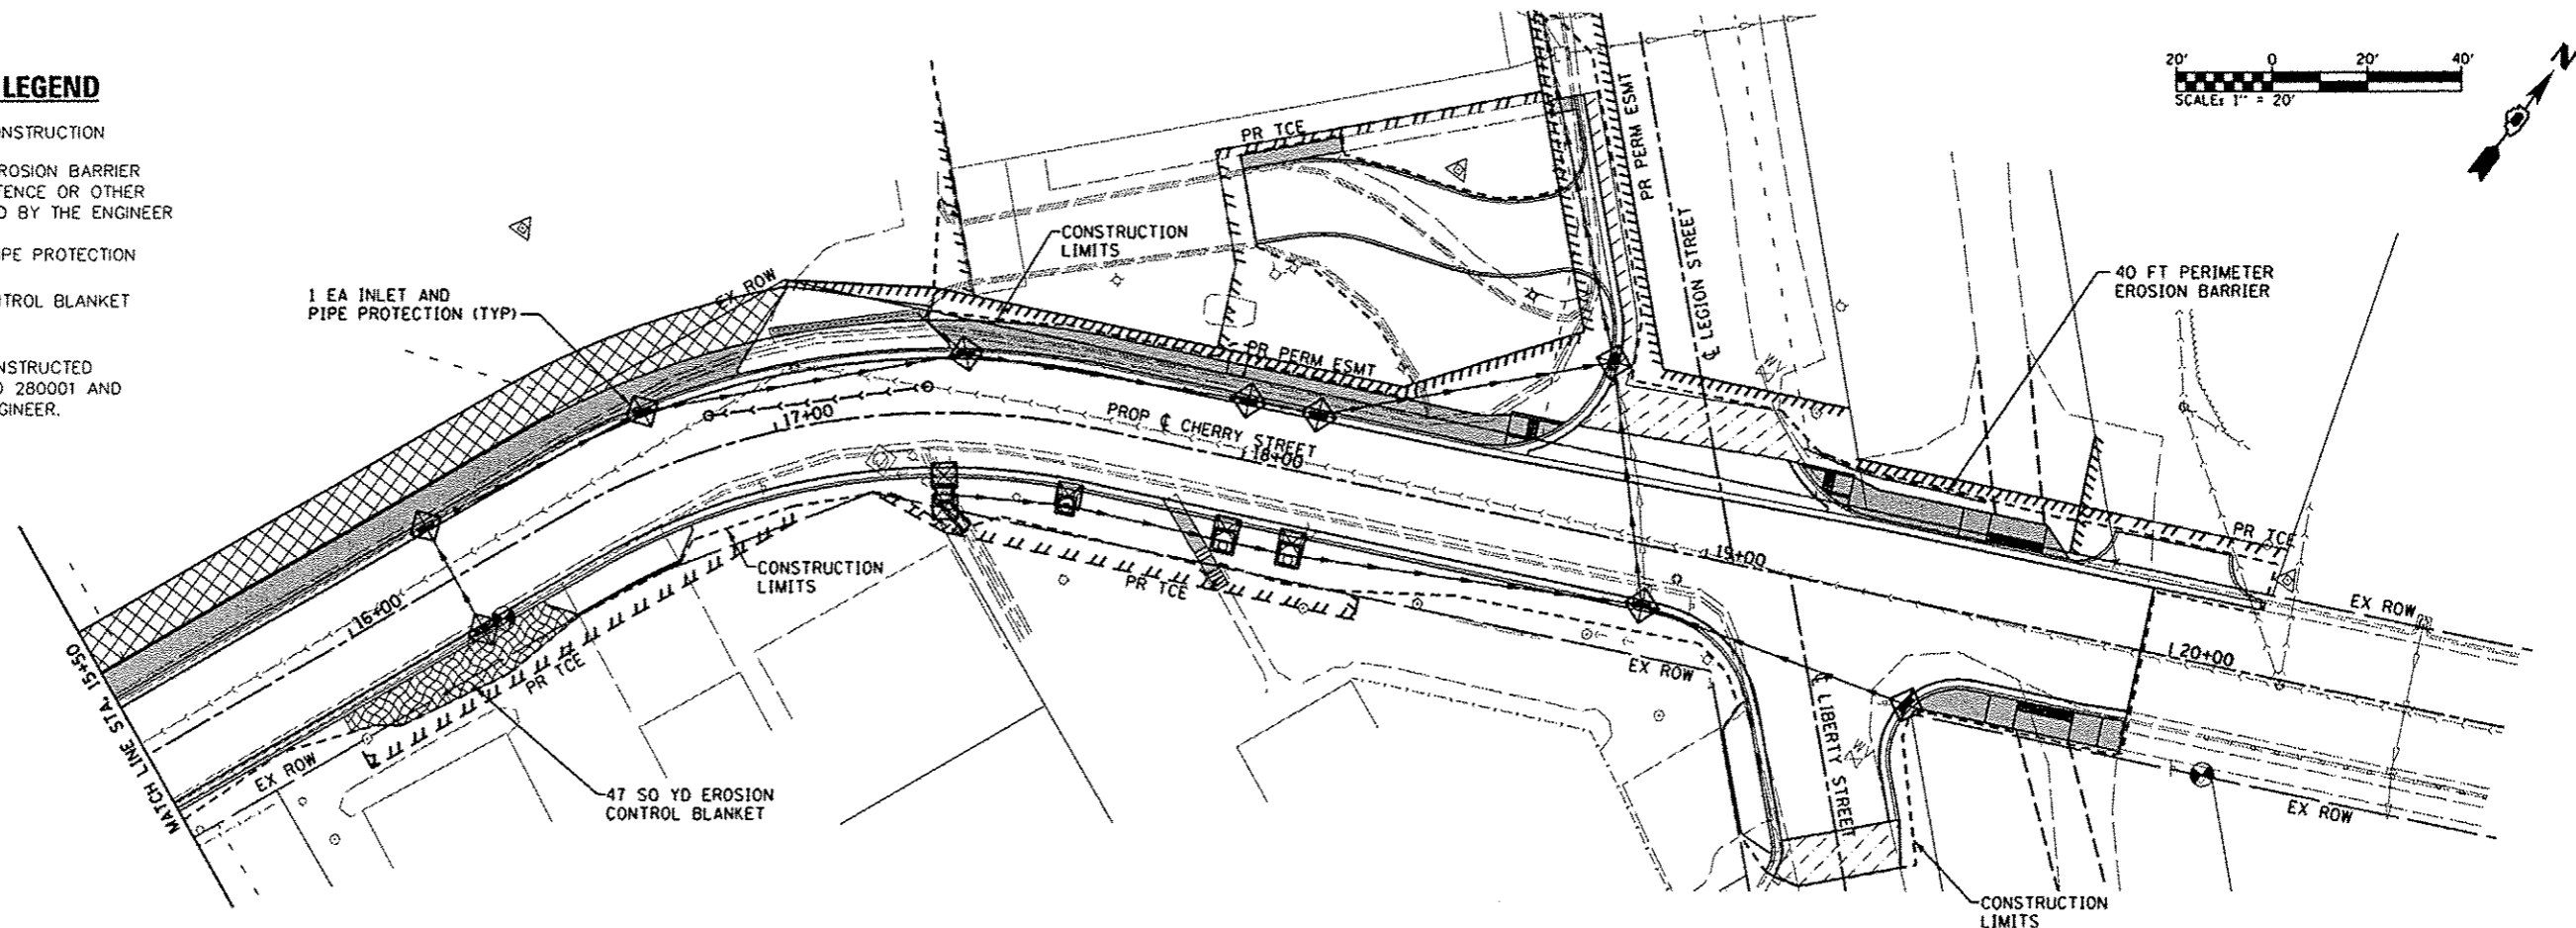

FILE NAME \*  
0828812-sh1-eroc.dgn

USER NAME \* default  
PLOT TIME \* 12:40:33 PM  
PLOT SCALE \* 40.0000 / IN.  
PLOT DATE \* 3/20/2013

DESIGNED -  
DRAWN -  
CHECKED -  
DATE -

REVISED -  
REVISED -  
REVISED -  
REVISED -

STATE OF ILLINOIS  
DEPARTMENT OF TRANSPORTATION

EROSION CONTROL PLAN

SCALE: 1" = 20' SHEET 1 OF 1 SHEETS STA. 10+00.00 TO STA. 20+00.00

F.A.U. RTE.	SECTION	COUNTY	TOTAL SHEETS	SHEET NO.
9308	08-00046-00-PV	MONROE	37	15
CONTRACT NO. 97518				
ILLINOIS FED. AID PROJECT				