


JUNIOR COLLEGE DISTRICT 538
PPN: 24-1-01-27-00-000-003

*UNLESS OTHERWISE NOTED @ PROFILE OF SHARED-USE PATH IS 0.35 FT ABOVE PROPOSED ROADWAY AND FUTURE STAMPER LANE @ PROFILE.

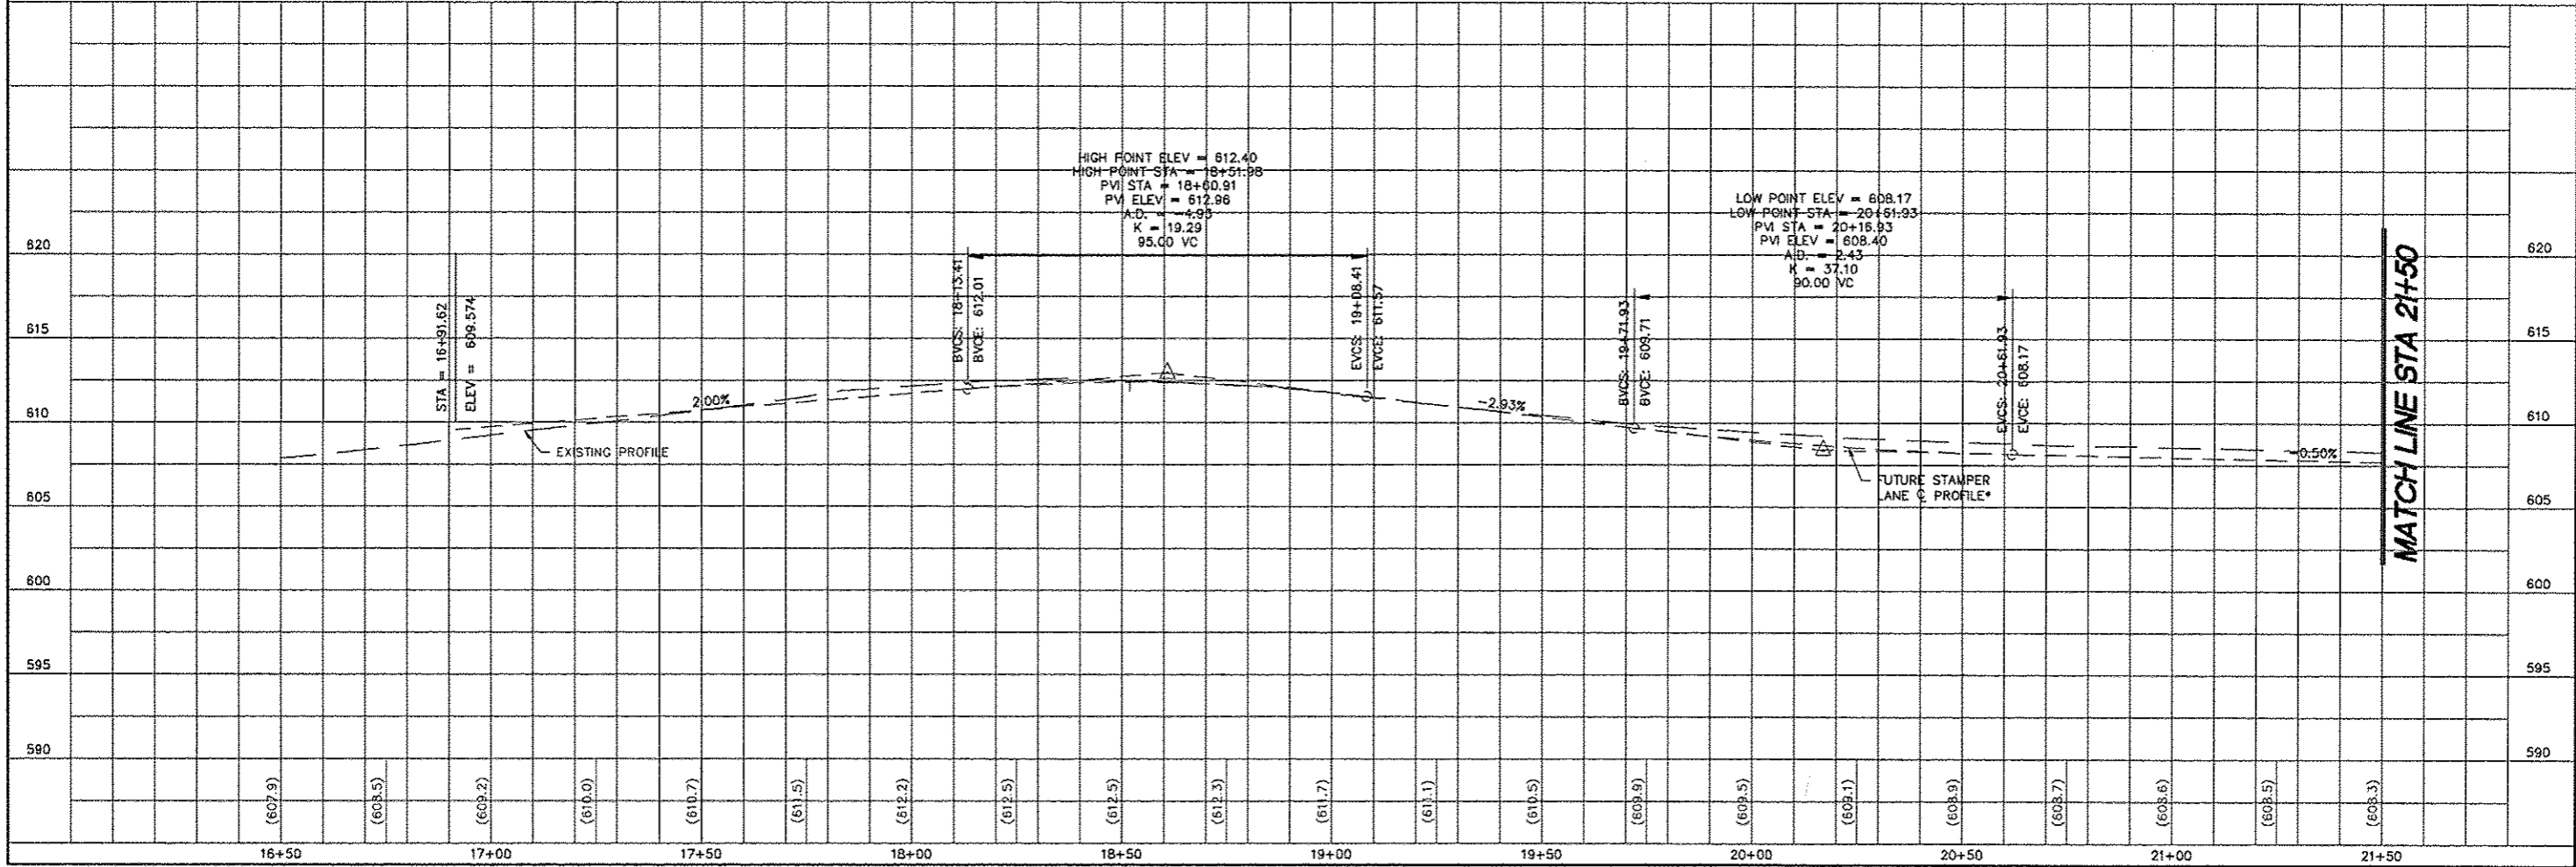

NO.	DESCRIPTION

SMS ENGINEERS
 Sheppard, Morgan & Schwaab, Inc.
 CONSULTING ENGINEERS AND LAND SURVEYORS
 215 Market Street, P.O. Box E, Alton, IL 62002 618-462-6755 E-mail: sms@smsengineers.com
 10 Central Industrial Drive, Suite 3, Granite City, IL 62040 618-377-3700 E-mail: mls@smsengineers.com
 DESIGN PERM # 184-000992

STAMPER LANE - GODFREY, ILLINOIS
 FAU ROUTE 8950
 10-00022-01-PV
 10-00024-00-SW
 PLAN AND PROFILE

DWG. NO.	
PROJECT NO.	
REF. BK.	
JOB NO.	4384.39
DSN. BY:	5JW
CHK. BY:	5JW
DATE:	MARCH, 2013
SCALE:	HORT: 1"=20' VERT: 1"=5'
SHEET	5 OF 50