


TA005

REVISIONS		
NUMBER	BY	DATE

 


TAYLORVILLE MUNICIPAL AIRPORT
 TAYLORVILLE AIRPORT
 TAYLORVILLE, ILLINOIS

TAXIWAY EXTENSION
TAXIWAY A PLAN AND PROFILE SHEET

© Copyright CMT, Inc.


CMT
 CRAWFORD, MURPHY & TILLY, INC.
 CONSULTING ENGINEERS
 License No. 184-000613

DESIGN BY:	CBG
DRAWN BY:	CMT
CHECKED BY:	CET
APPROVED BY:	CET
DATE:	MARCH 13, 2013
JOB No:	11050-01
IL. PROJ. NO. TAZ-4096 SBG NO. 3-17-0100-B13	
SHEET	09 OF 25 SHEETS

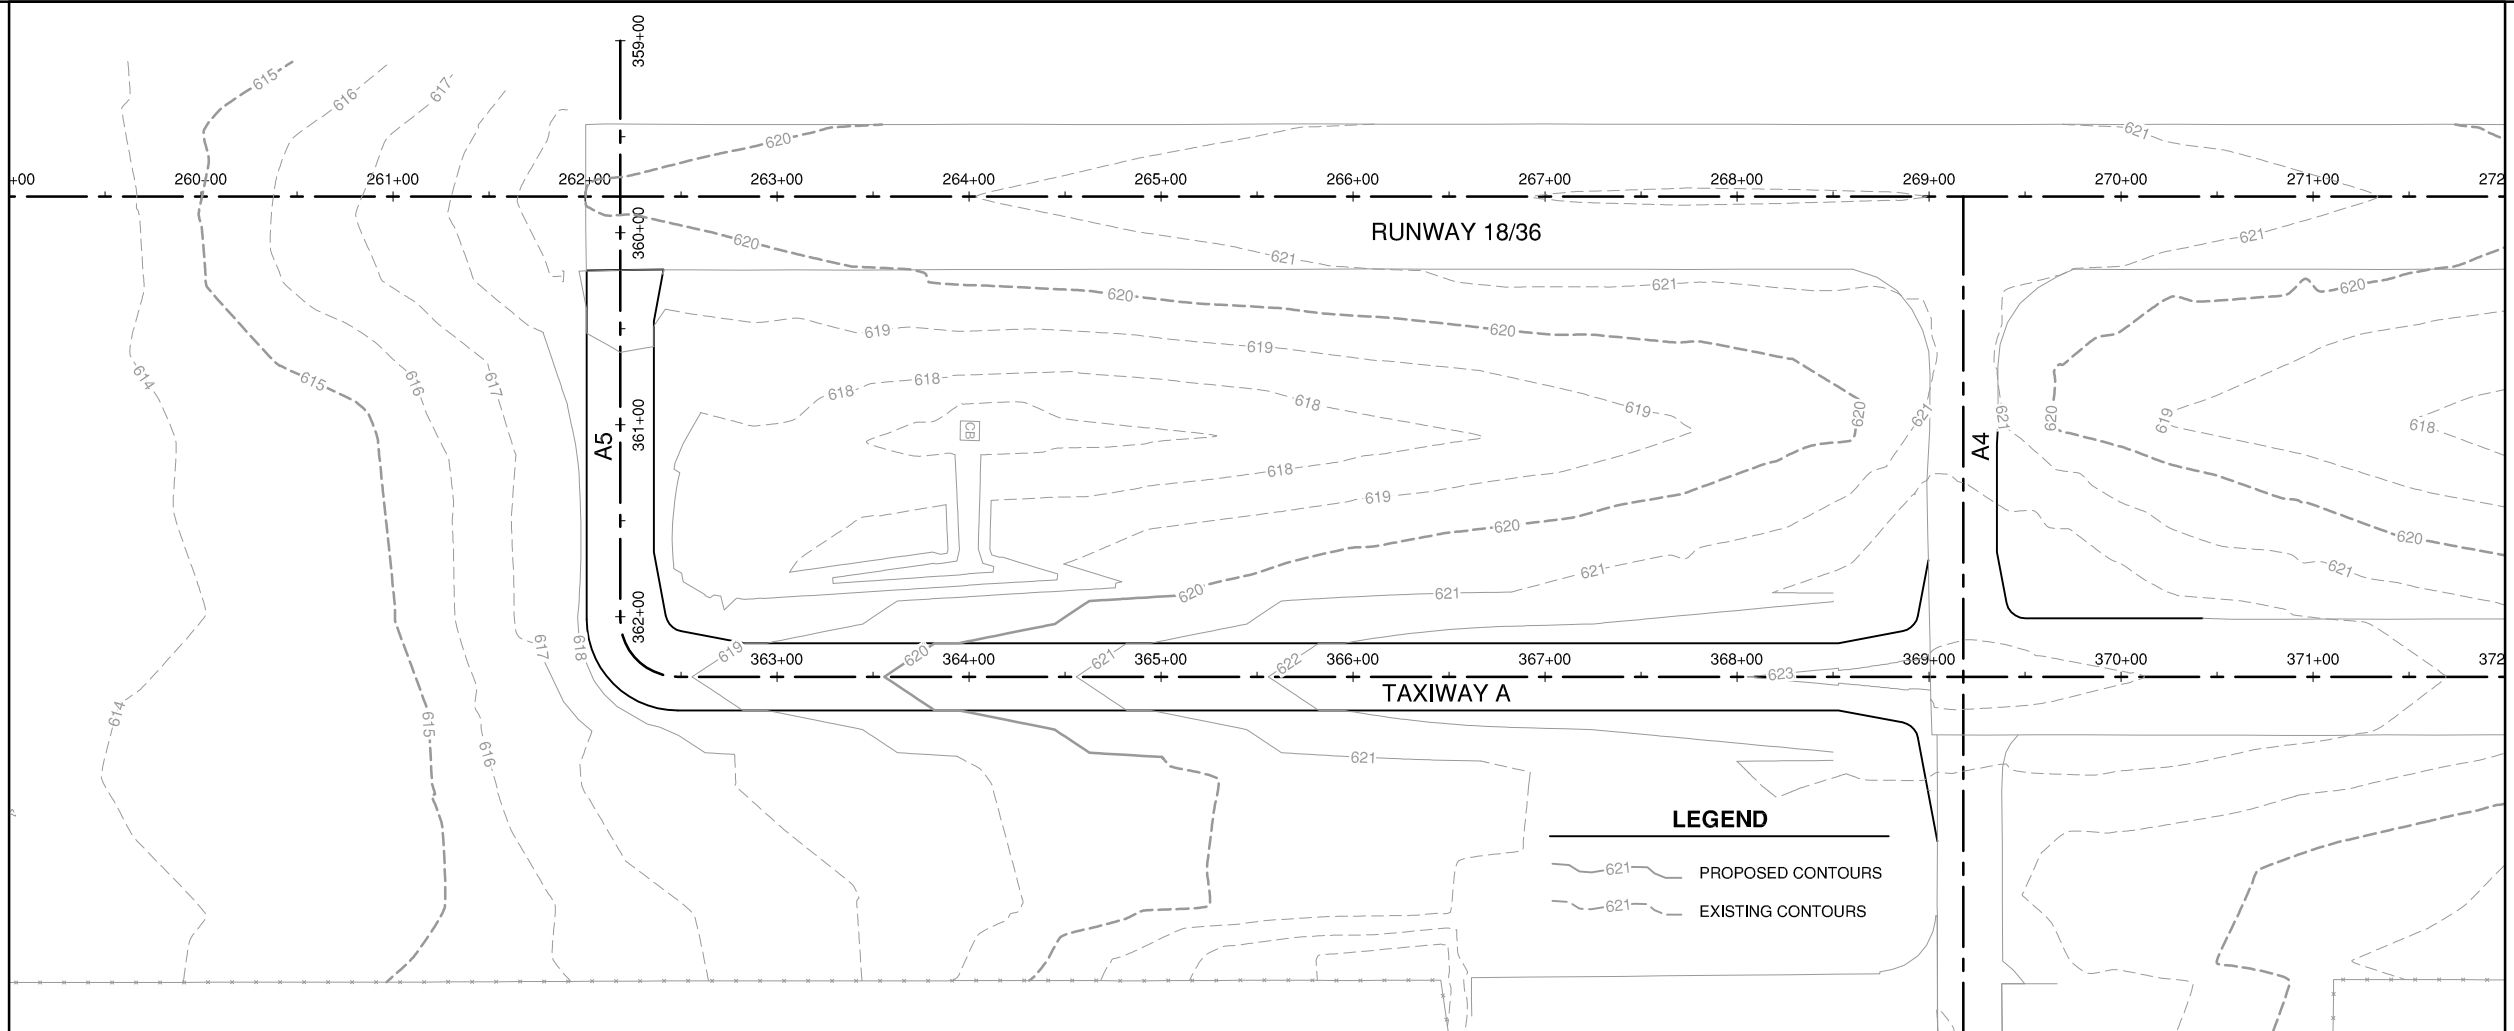

LEGEND

— 621 — PROPOSED CONTOURS
 - - - 621 - - - EXISTING CONTOURS

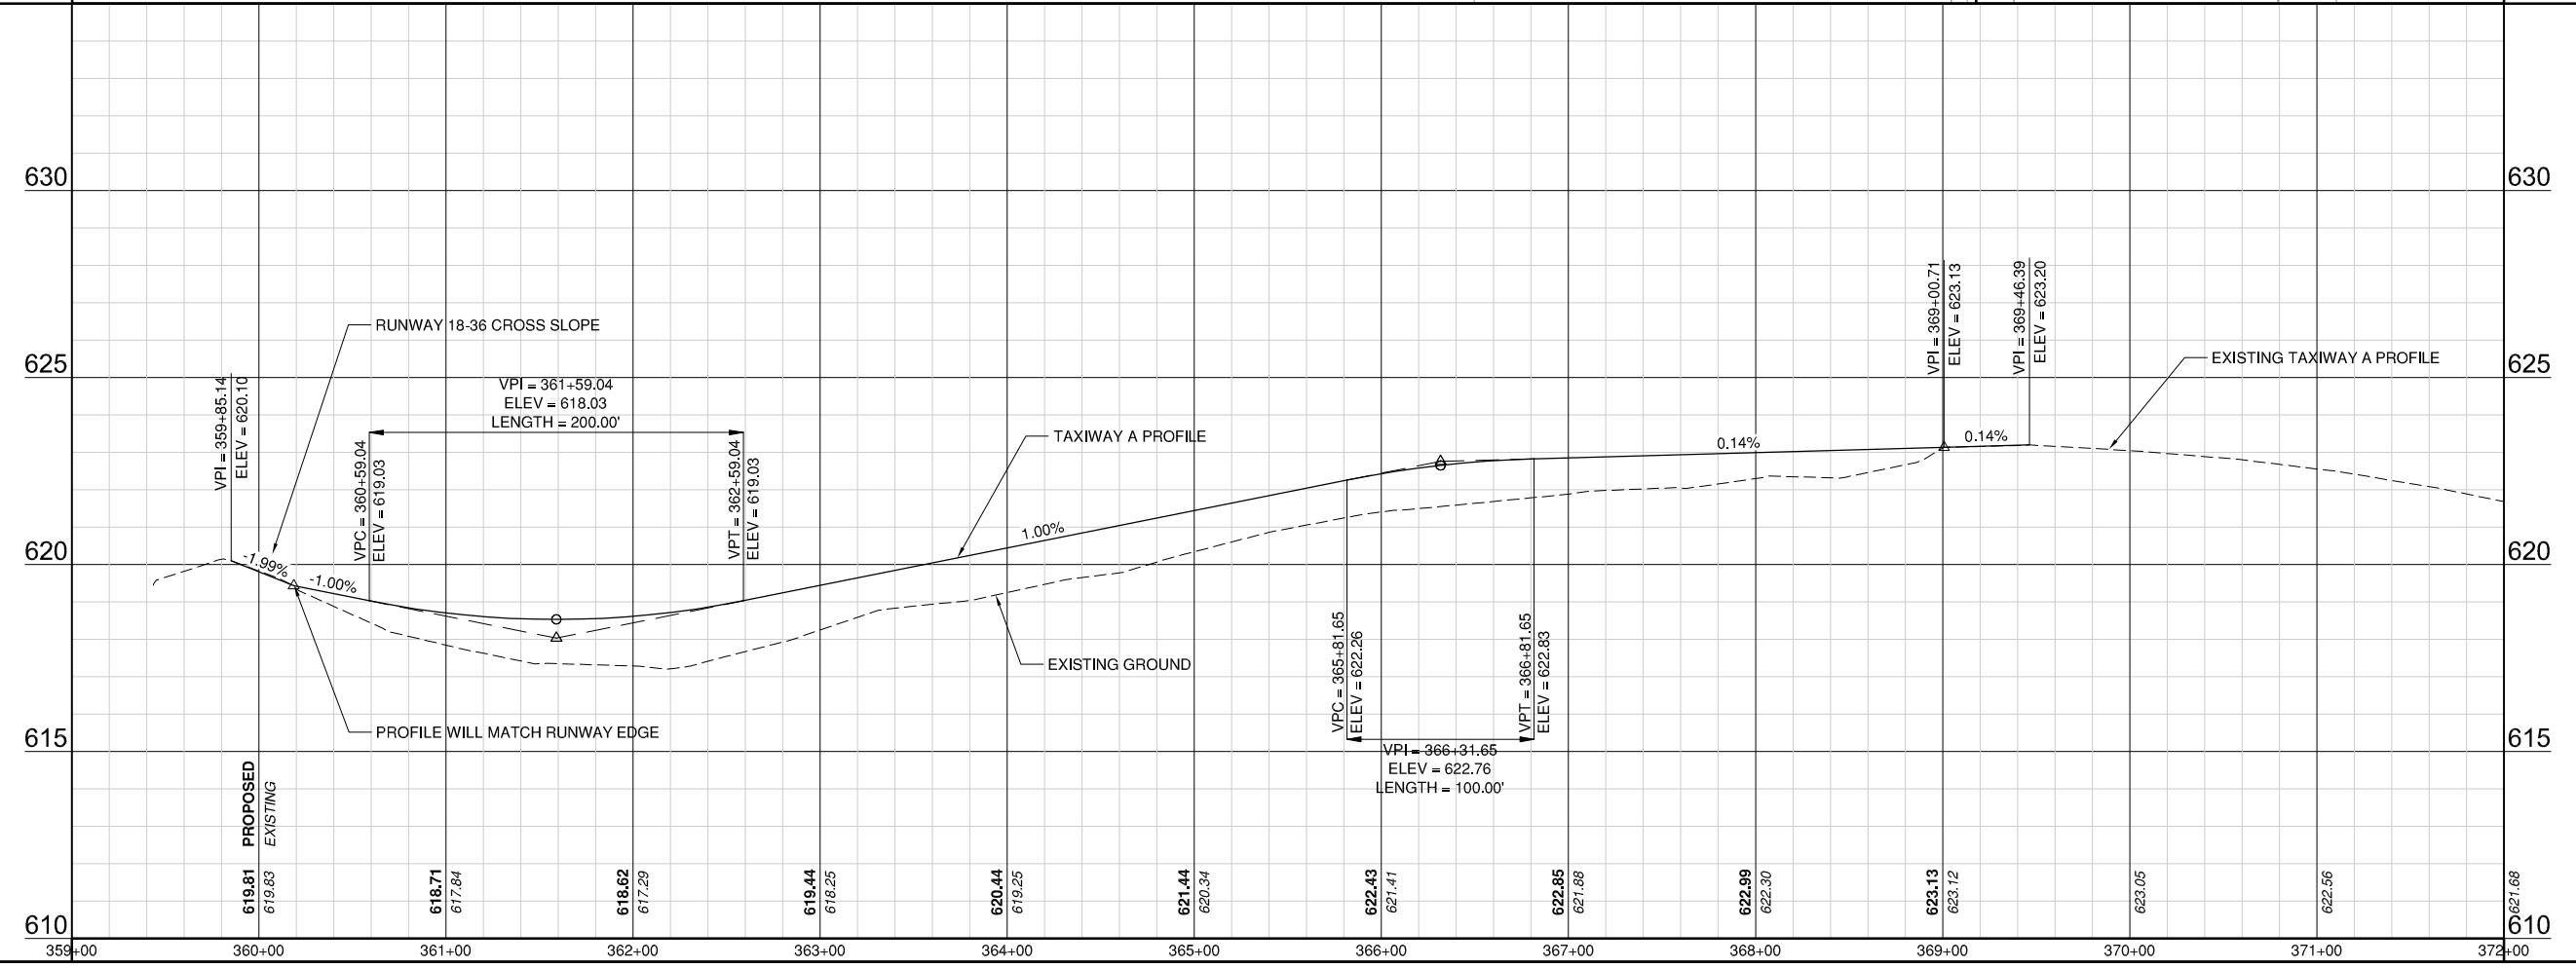

K:\Taylortile\1105001\Drawn Sheets