




F.A. RTE.	SECTION	COUNTY	TOTAL SHEETS	SHEET NO.
	PARK ROADS	LASALLE	38	16
STA.		TO STA.		
FED. ROAD DIST. NO.		ILLINOIS FED. AID PROJECT		
IDNR PROJECT NO. 02-03-020				

LEGEND

 INLET & PIPE PROTECTION
 PERIMETER EROSION BARRIER

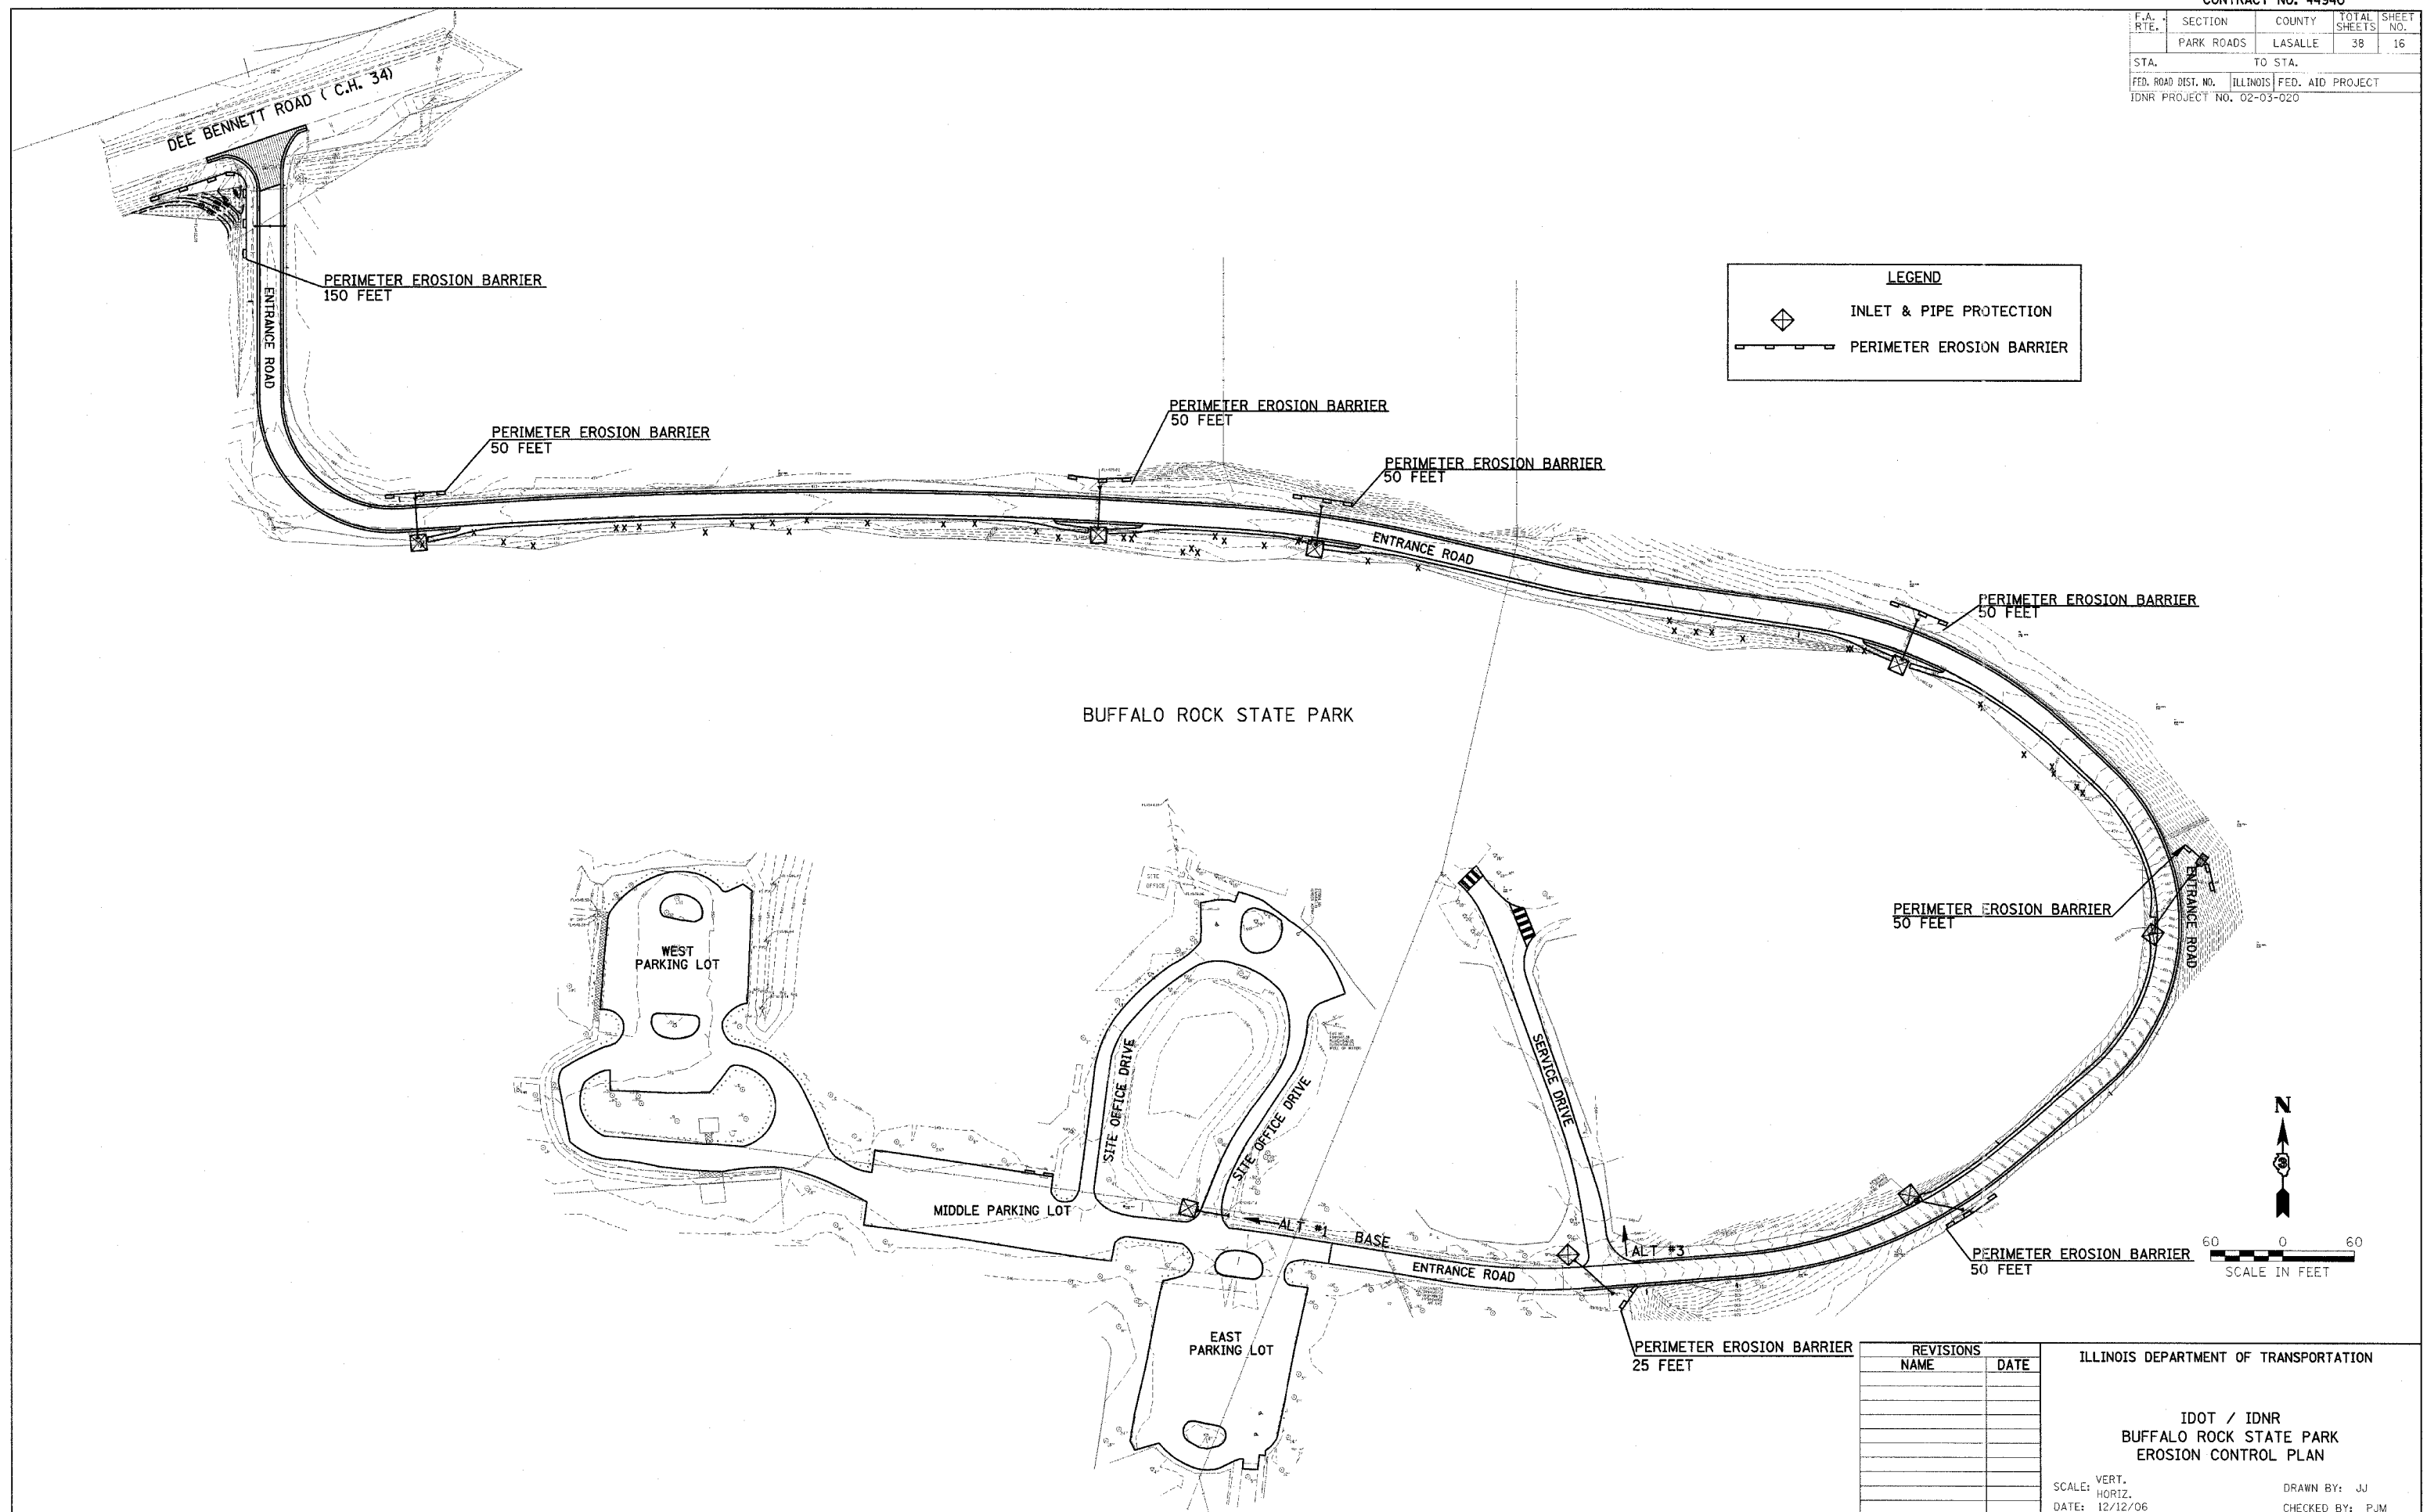

REVISIONS	NAME	DATE

ILLINOIS DEPARTMENT OF TRANSPORTATION

IDOT / IDNR
 BUFFALO ROCK STATE PARK
 EROSION CONTROL PLAN

SCALE: VERT. _____
 HORIZ. _____
 DATE: 12/12/06

DRAWN BY: JJ
 CHECKED BY: PJM