
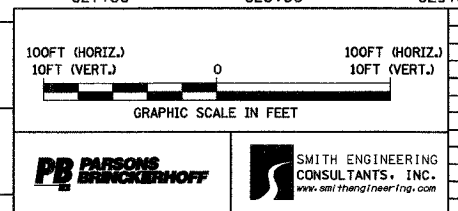
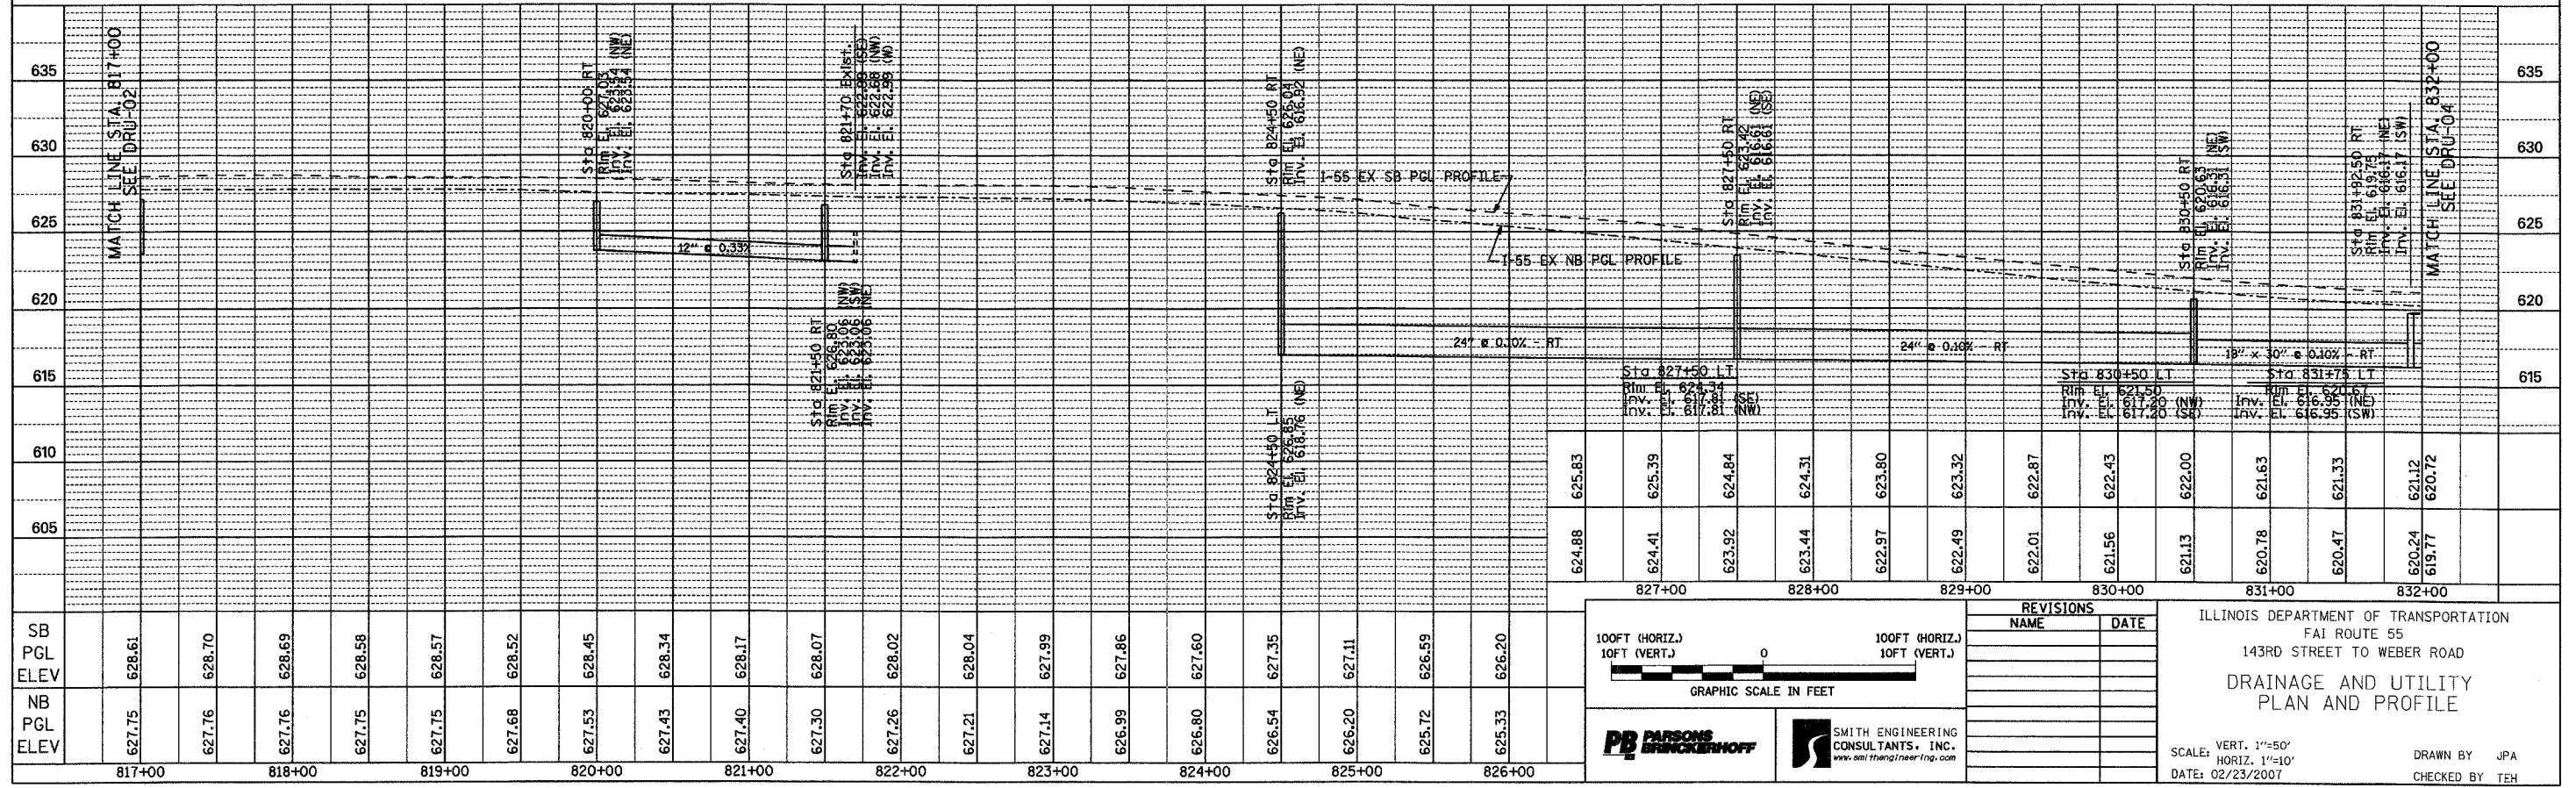
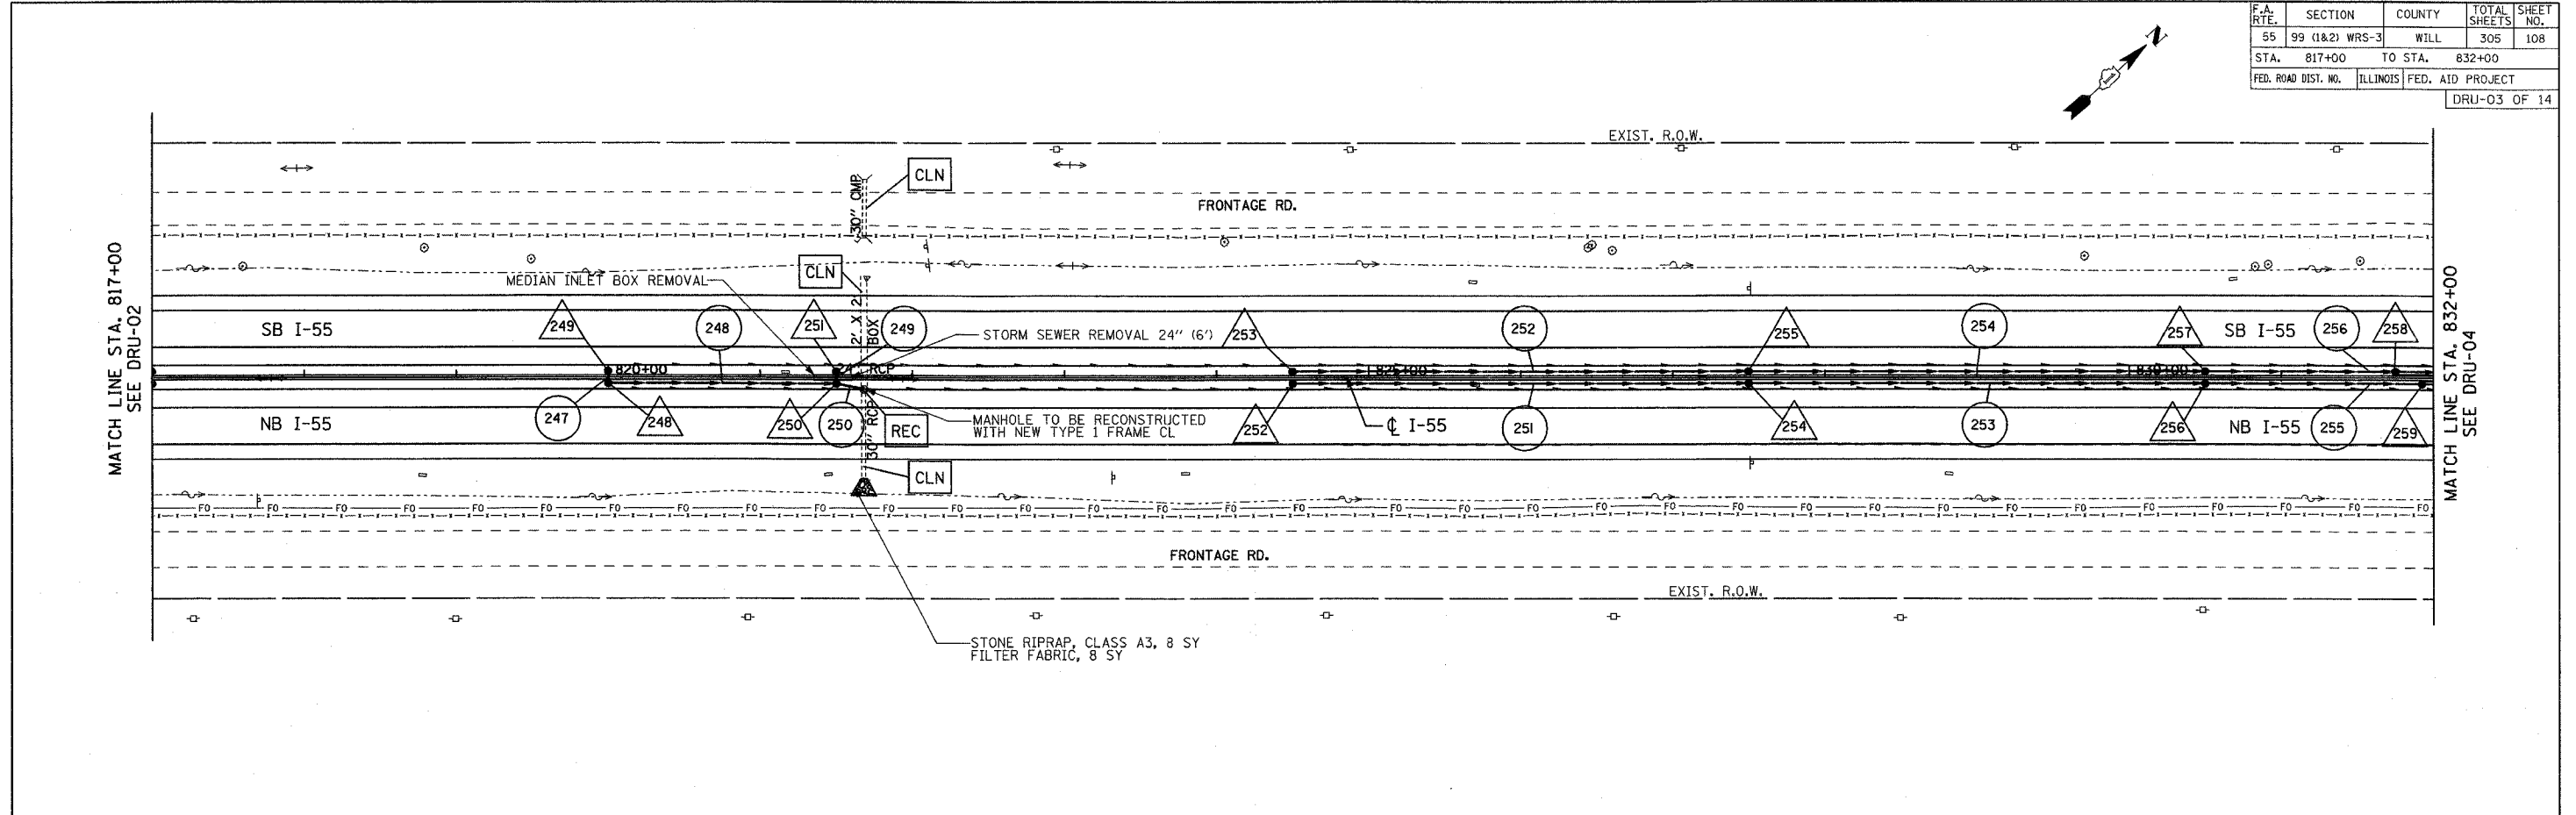


CONTRACT NO. 60B47				
F.A. RTE.	SECTION	COUNTY	TOTAL SHEETS	SHEET NO.
55	99 (I&2) WRS-3	WILL	305	108
STA. 817+00	TO STA. 832+00			
FED. ROAD DIST. NO.	ILLINOIS	FED. AID PROJECT		
DRU-03 OF 14				

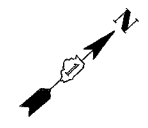

REVISIONS	
NAME	DATE

ILLINOIS DEPARTMENT OF TRANSPORTATION
 FAI ROUTE 55
 143RD STREET TO WEBER ROAD
**DRAINAGE AND UTILITY
 PLAN AND PROFILE**
 SCALE: VERT. 1"=50'
 HORIZ. 1"=10'
 DATE: 02/23/2007
 DRAWN BY: JPA
 CHECKED BY: TEH

FINAL