
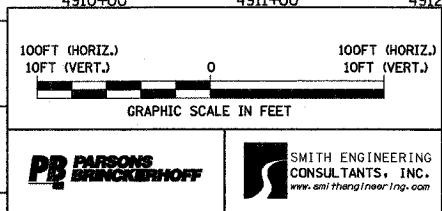
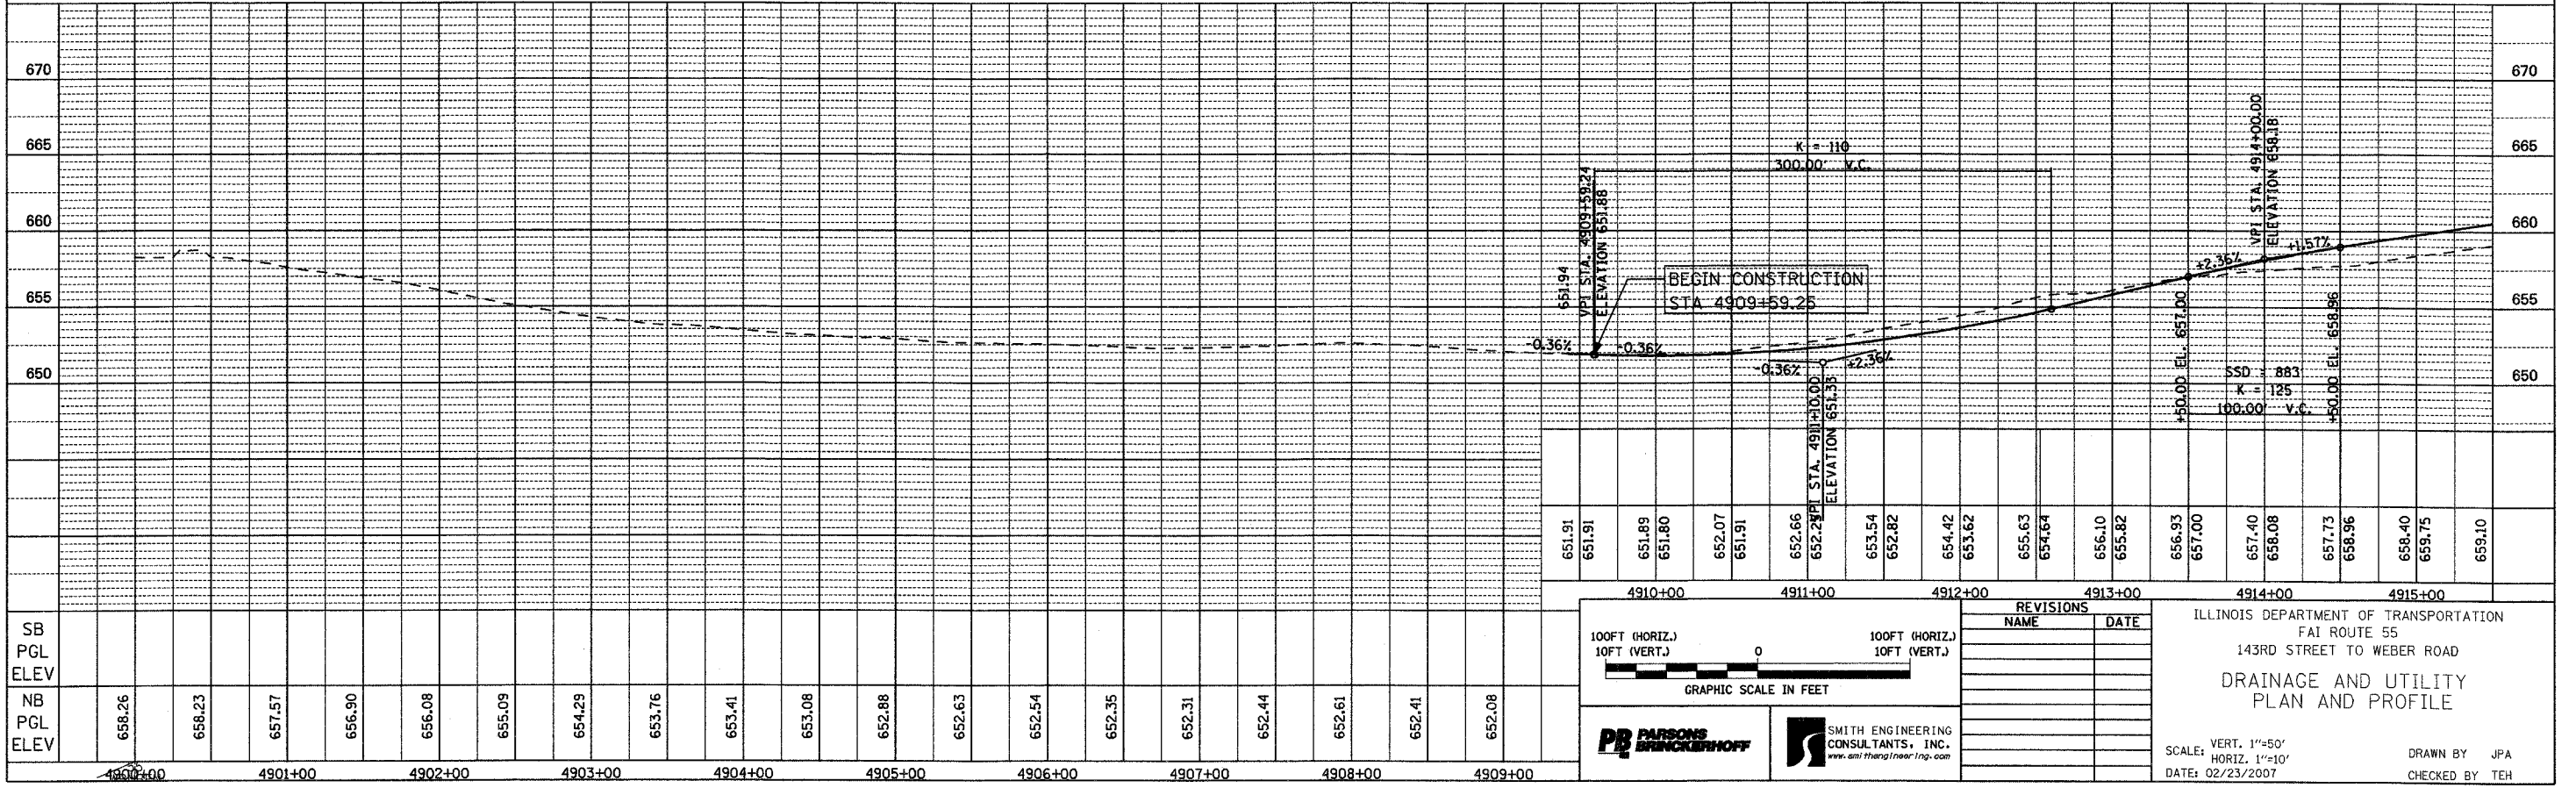


| | | | | |
|---|----------------|-----------------|--------------|-----------|
| CONTRACT NO. 60B47 | | | | |
| F.A. RTE. | SECTION | COUNTY | TOTAL SHEETS | SHEET NO. |
| 55 | 99 (1&2) WRS-3 | WILL | 305 | 118 |
| STA. 4900+00 | | TO STA. 4913+00 | | |
| FED. ROAD DIST. NO. ILLINOIS FED. AID PROJECT | | | | |
| DRU-13 OF 14 | | | | |

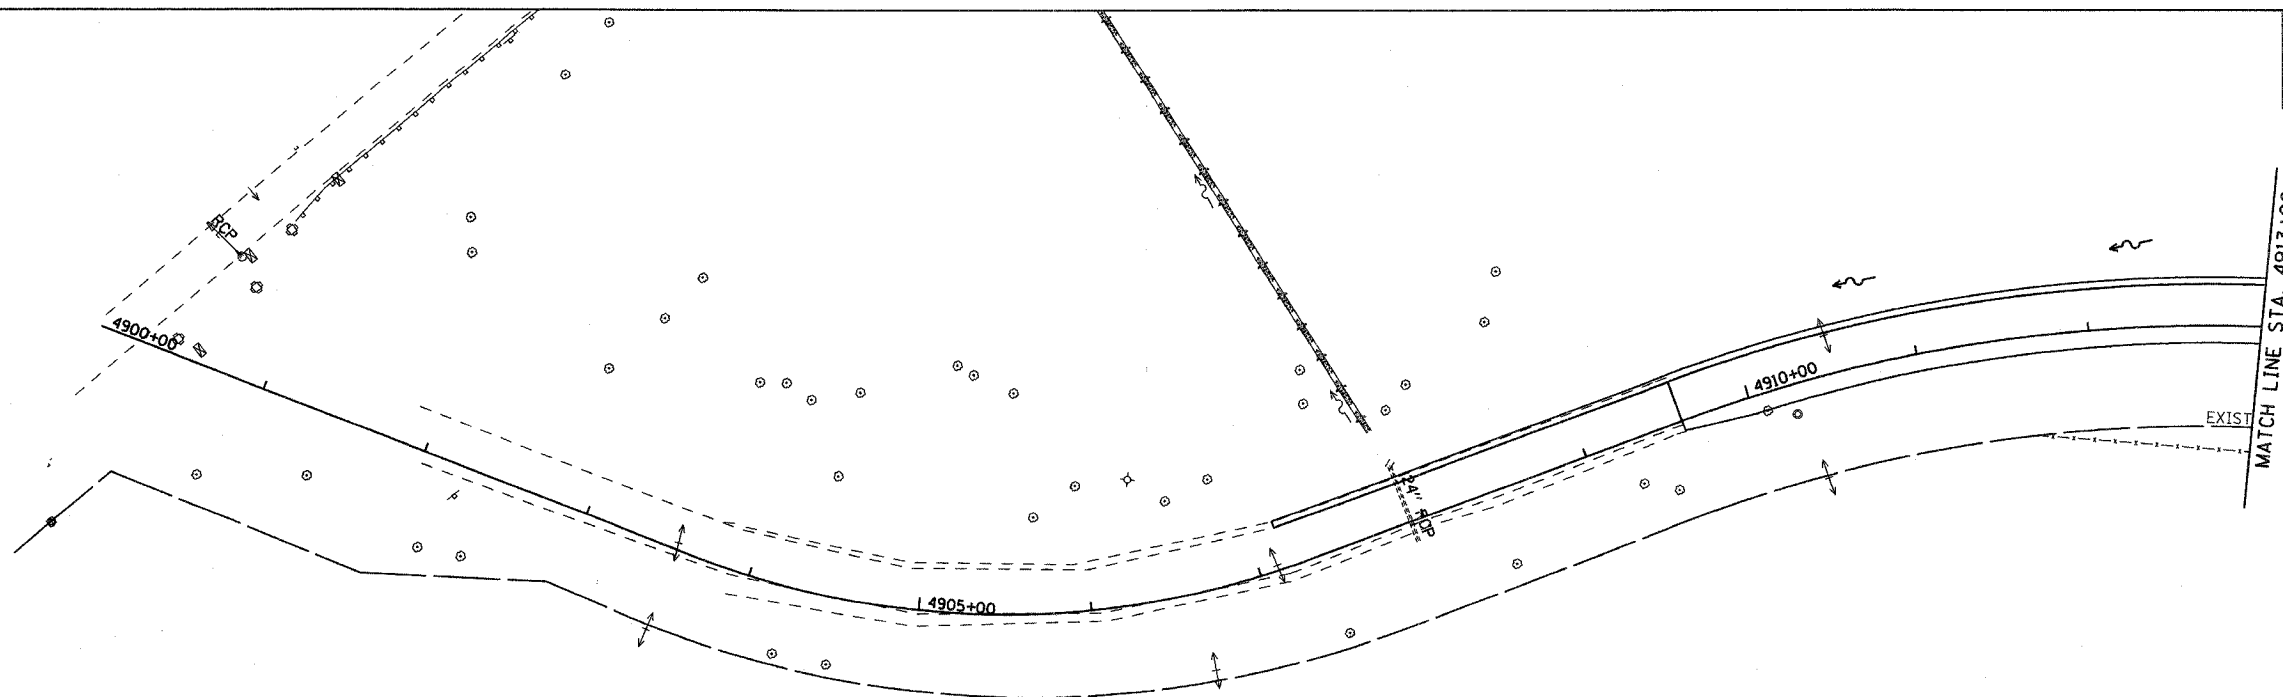

| REVISIONS | |
|-----------|------|
| NAME | DATE |
| | |
| | |
| | |
| | |
| | |
| | |

ILLINOIS DEPARTMENT OF TRANSPORTATION
 FAI ROUTE 55
 143RD STREET TO WEBER ROAD
**DRAINAGE AND UTILITY
 PLAN AND PROFILE**

SCALE: VERT. 1"=50'
 HORIZ. 1"=10'
 DATE: 02/23/2007

DRAWN BY JPA
 CHECKED BY TEH

FINAL