



STATE OF ILLINOIS
DEPARTMENT OF TRANSPORTATION

ROUTE NO.	SECTION	COUNTY	DATE	SHEET	SHEET NO.
FAI 55	**	WILL	305	187	7 SHEETS
FED. ROAD DIST. NO. 7		ILLINOIS FED. AID PROJECT			


** SECTION 99 (18.2) WRS-3
CONTRACT NO. 60B47

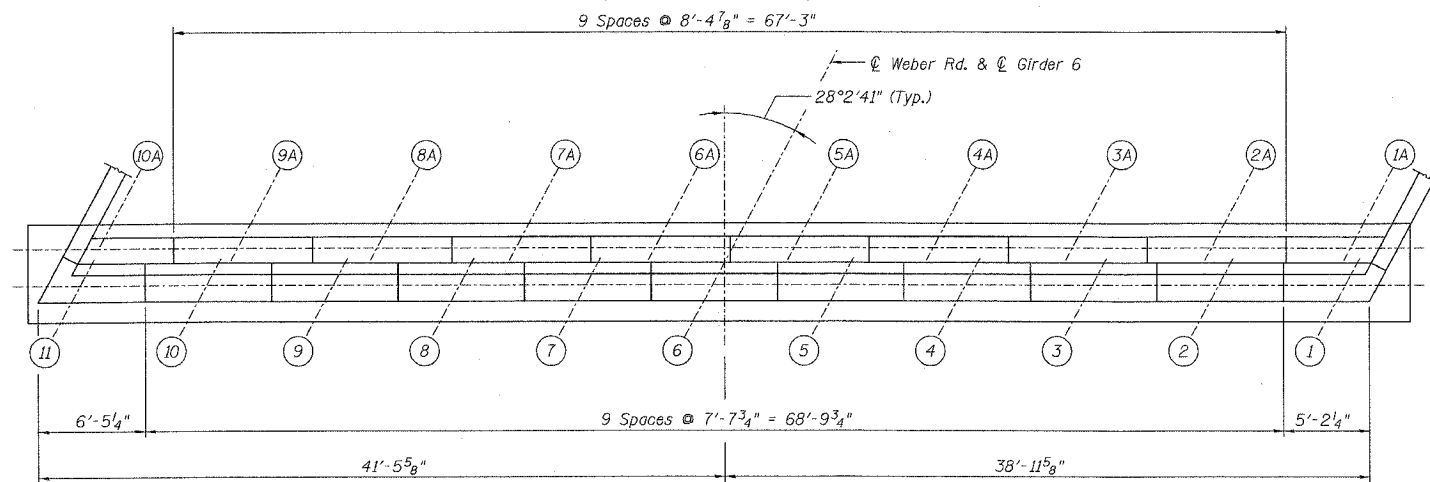


PLAN SOUTH ABUTMENT
(Looking South)

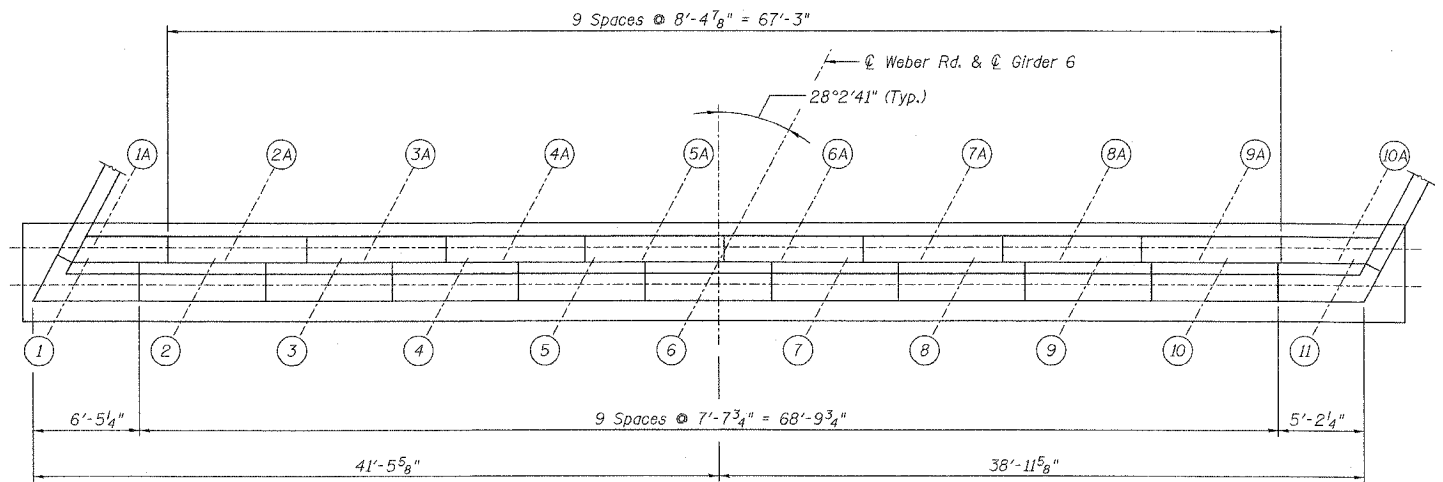

PLAN NORTH ABUTMENT
(Looking North)

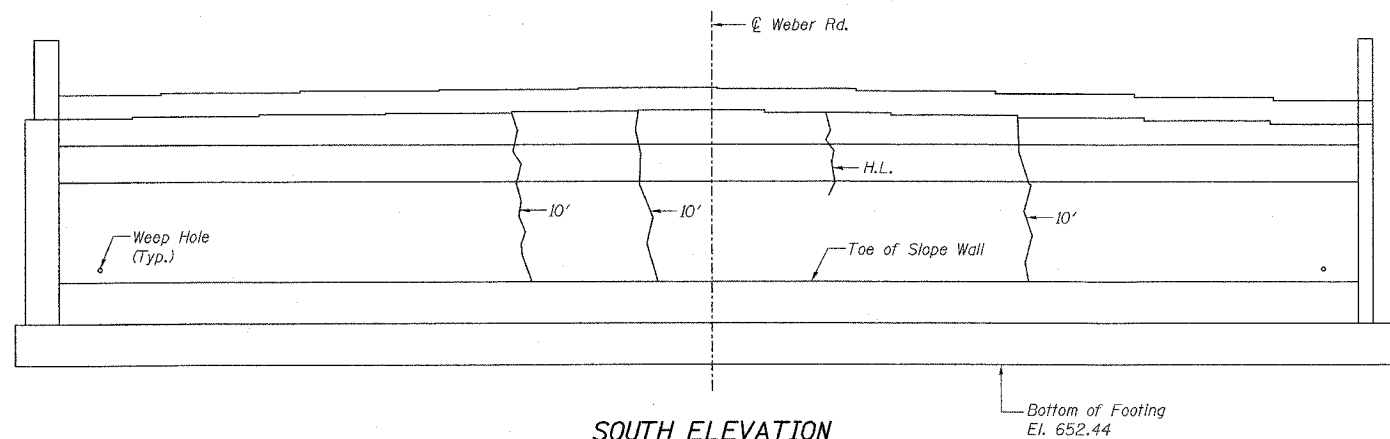

SOUTH ELEVATION
(Looking South)

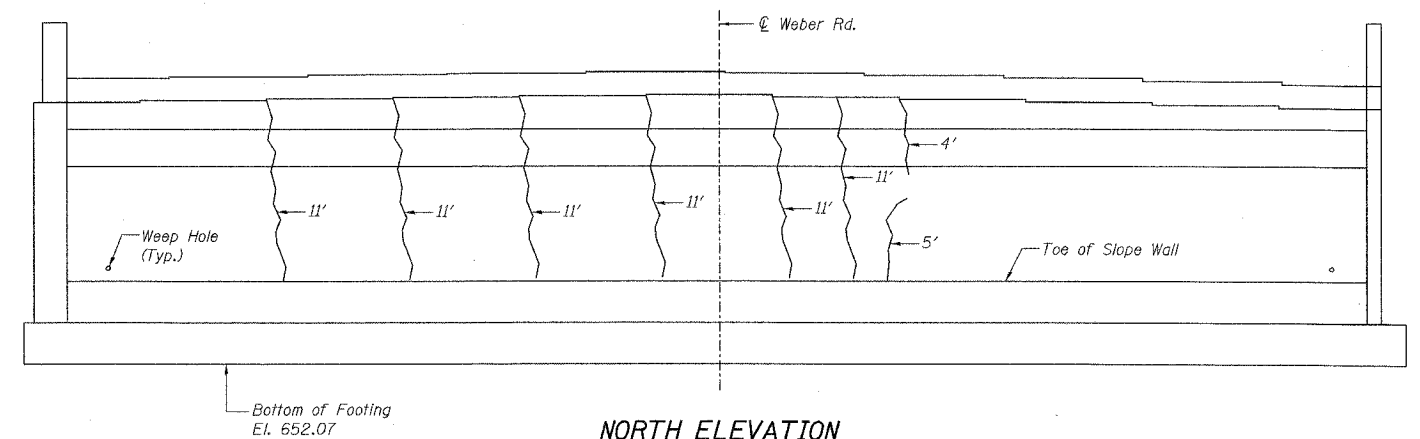

NORTH ELEVATION
(Looking North)

LEGEND

- Epoxy Crack Sealing
- H.L. Hairline Crack - Not to be sealed

BILL OF MATERIAL

Item	Unit	Total
Epoxy Crack Injection	Foot	105

DESIGNED	S.CHELBIAN
CHECKED	J.GRAINAWI
DRAWN	S.CHELBIAN
CHECKED	J.GRAINAWI

Date: 2/23/2007



ABUTMENT REPAIR DETAILS
WEBER ROAD OVER I-55
SECTION 99 (18.2) WRS-3
WILL COUNTY
STA. 811+86.78
STRUCTURE NO. 099-0281