


F.A.P. RTE.	SECTION	COUNTY	TOTAL SHEETS	SHEET NO.
303	131B (I&2) BR	McHENRY	107	12
STA.	TO STA.			
FED. ROAD DIST. NO.	ILLINOIS	FED. AID PROJECT		

CONTRACT NO. 60883

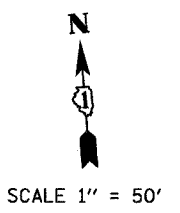


**REMOVAL LEGEND**

- REMOVAL ITEMS
- TREE REMOVAL
- TREE TRUNK PROTECTION AND TREES TO BE ROOT PRUNED
- CLEARING AND GRADING LIMIT
- FENCE (EROSION CONTROL), SPECIAL
- WETLAND DELINEATION

**NOTES:**

1. THE REMOVAL OF THE EXISTING CURB OUTLET WILL BE PAID FOR AS CURB AND GUTTER REMOVAL.
2. SEE SUGGESTED STAGING PLANS FOR LONGITUDINAL PAVEMENT REMOVAL LIMITS.
3. THE TEMPORARY CONCRETE BARRICADE SHALL BE RELOCATED TO THE WOODSTOCK MAINTENANCE YARD - SEE GENERAL NOTES #24. THIS COST SHALL BE INCLUDED IN THE CONTRACT UNIT PRICE FOR RELOCATE TEMPORARY CONCRETE BARRIER (STATE OWNED).

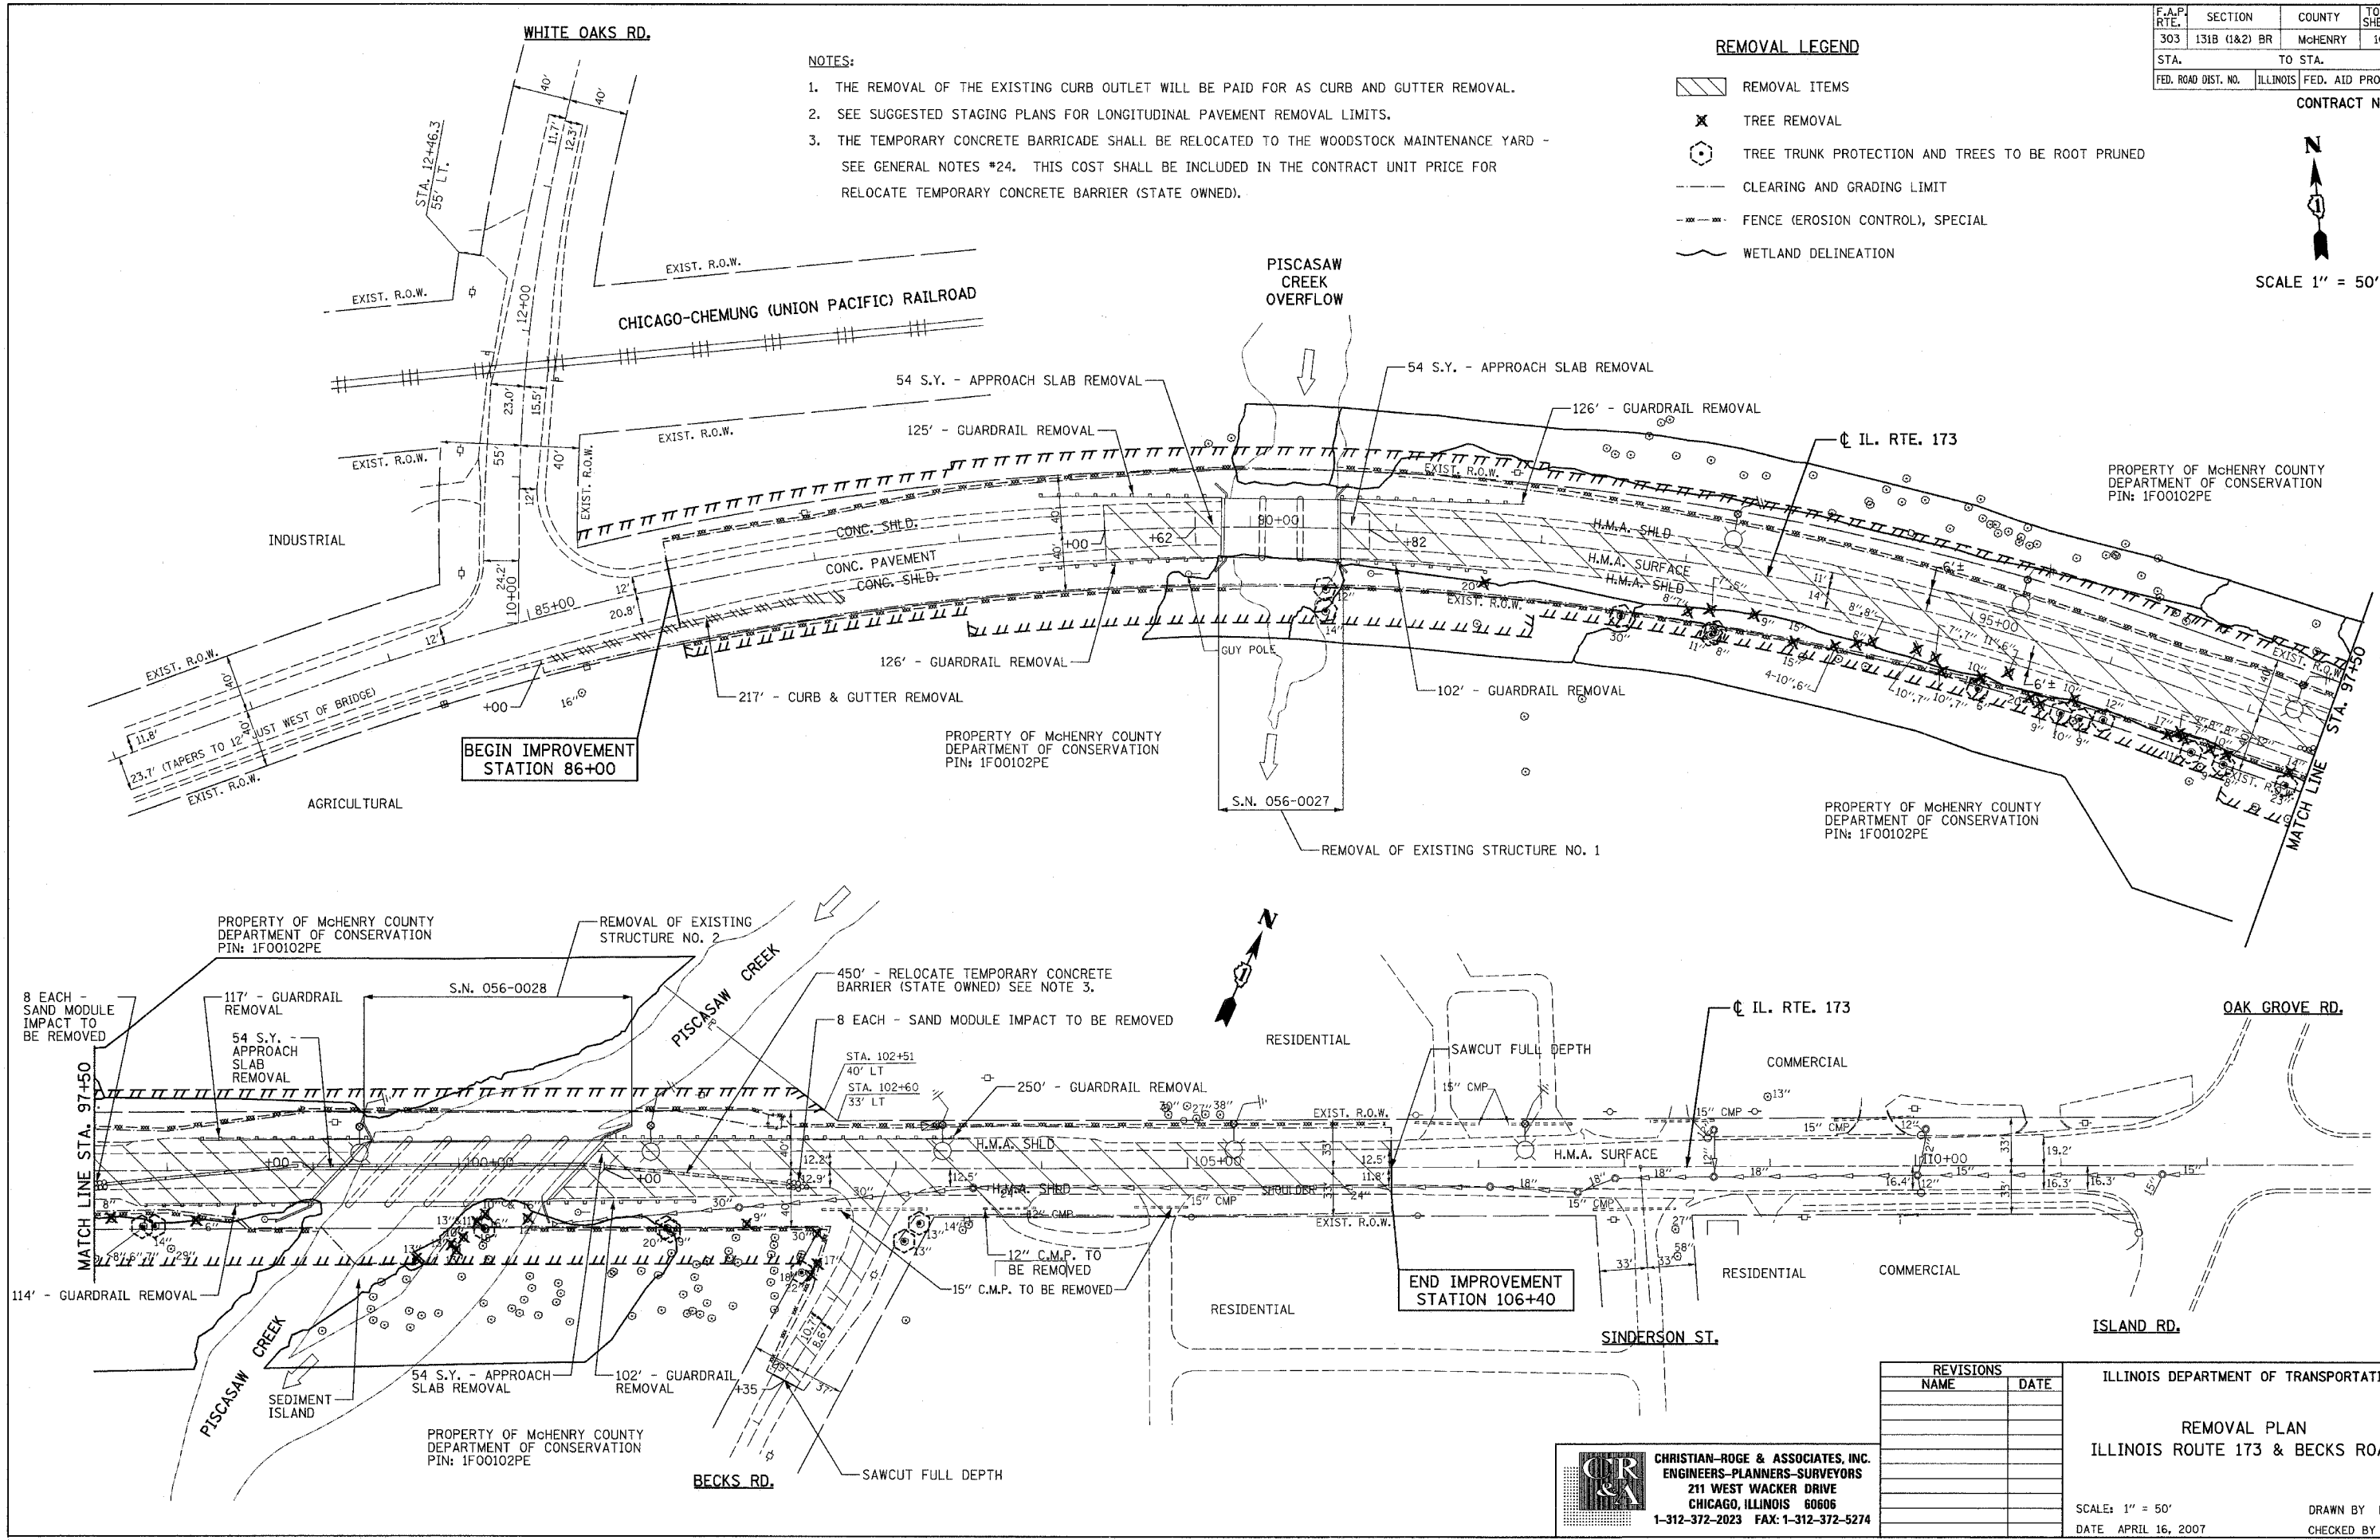

REVISIONS	
NAME	DATE

ILLINOIS DEPARTMENT OF TRANSPORTATION  
**REMOVAL PLAN**  
 ILLINOIS ROUTE 173 & BECKS ROAD

**CR & A**  
**CHRISTIAN-ROGE & ASSOCIATES, INC.**  
 ENGINEERS-PLANNERS-SURVEYORS  
 211 WEST WACKER DRIVE  
 CHICAGO, ILLINOIS 60606  
 1-312-372-2023 FAX: 1-312-372-5274

SCALE: 1" = 50'  
 DATE: APRIL 16, 2007  
 DRAWN BY: H.J.B.  
 CHECKED BY: S.J.P.