


ROUTE	SECTION	COUNTY	TOTAL SHEETS	SHEET NUMBER
FAP 351 & FAU 2831	2006-037BP	COOK & WILL	27	13

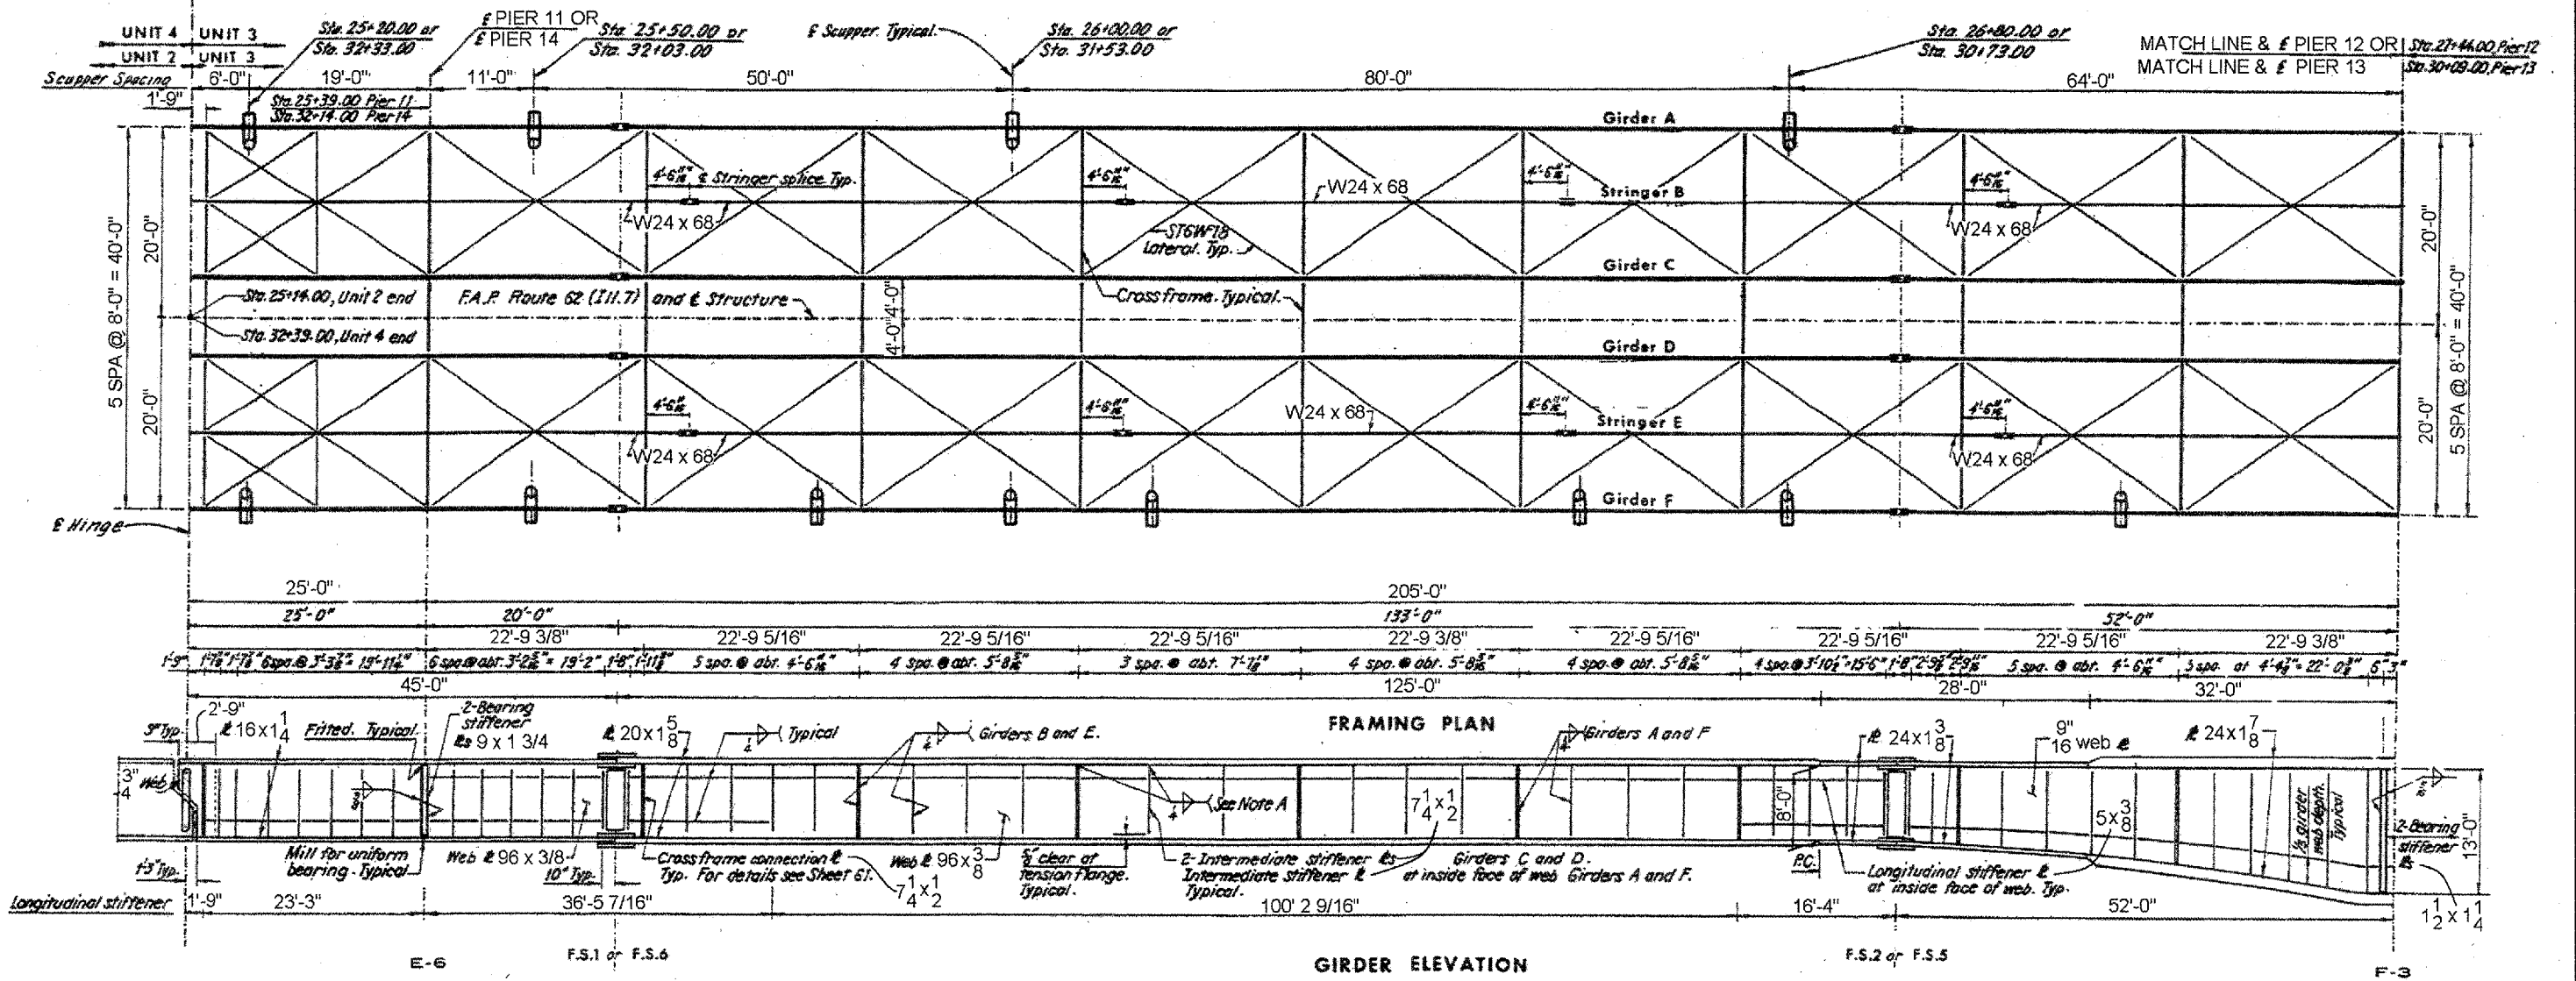

ILLINOIS DEPARTMENT OF TRANSPORTATION  
 FRAMING PLAN LOCATION 1  
 SN: 099-0185 - UNIT 3  
 IL-7 OVER DES PLAINES RIVER,  
 S&S CANAL & BNSF RR