



ROUTE	SECTION	COUNTY	TOTAL SHEETS	SHEET NUMBER
FAP 351 & FAU 2831	2006-037BP	COOK & WILL	27	16

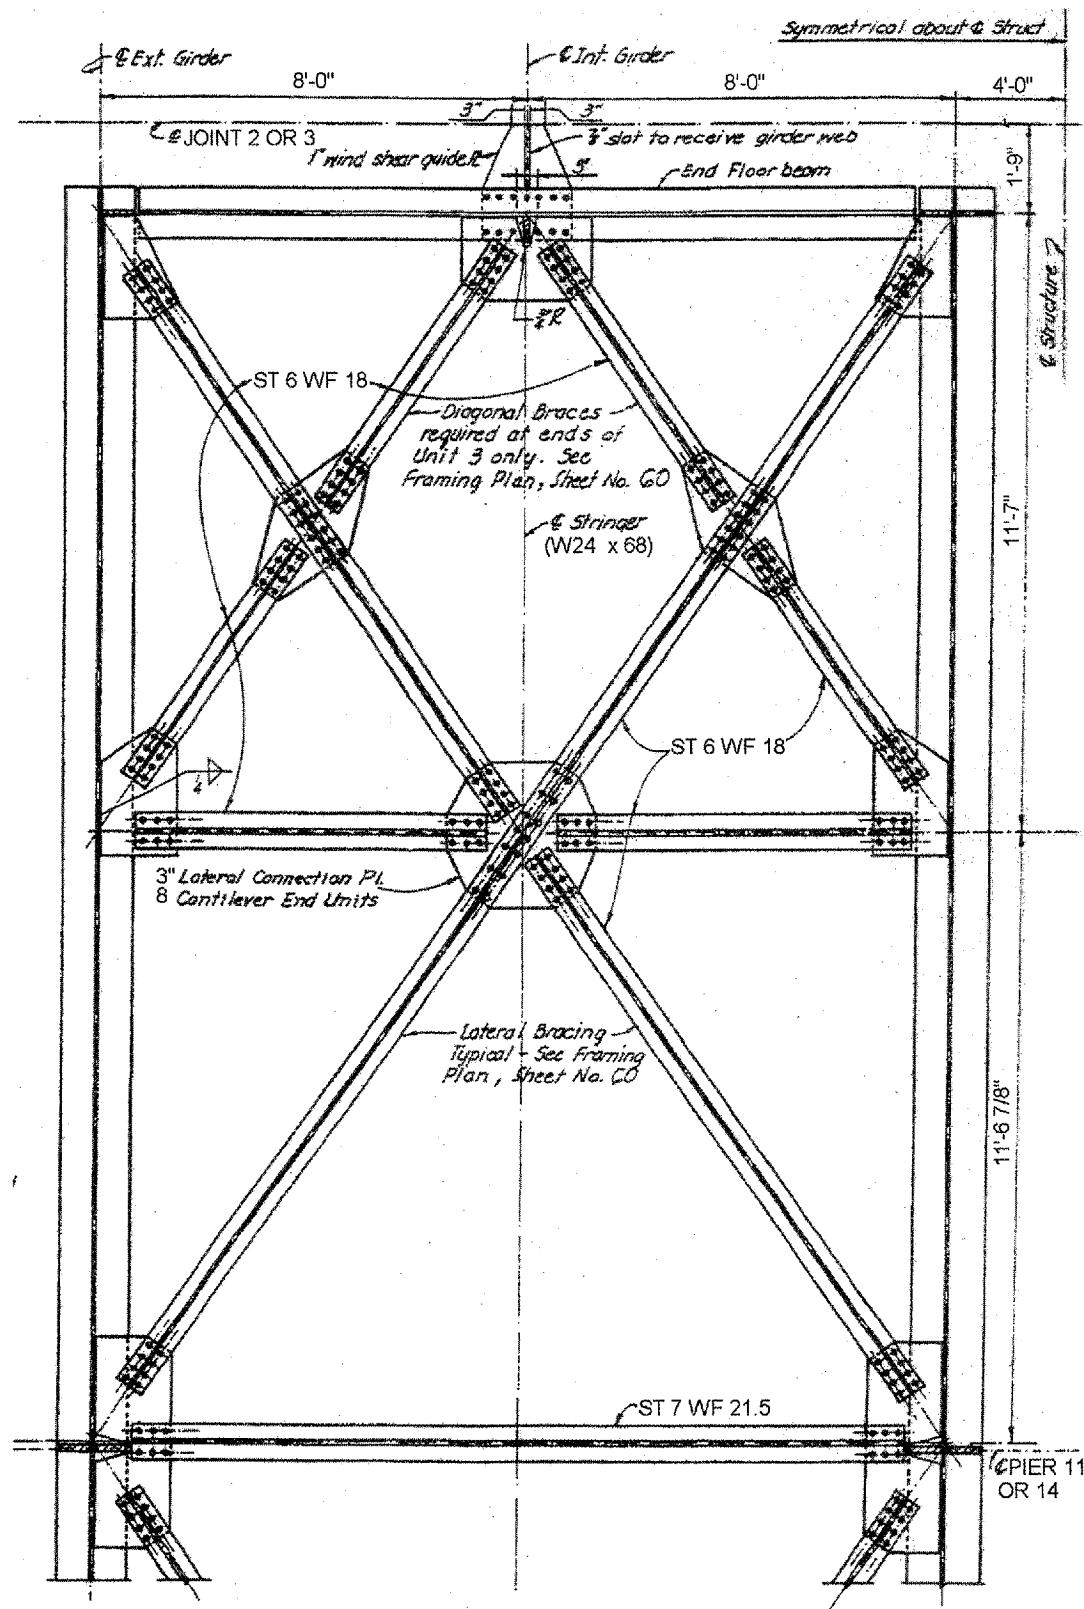

LATERAL DETAILS

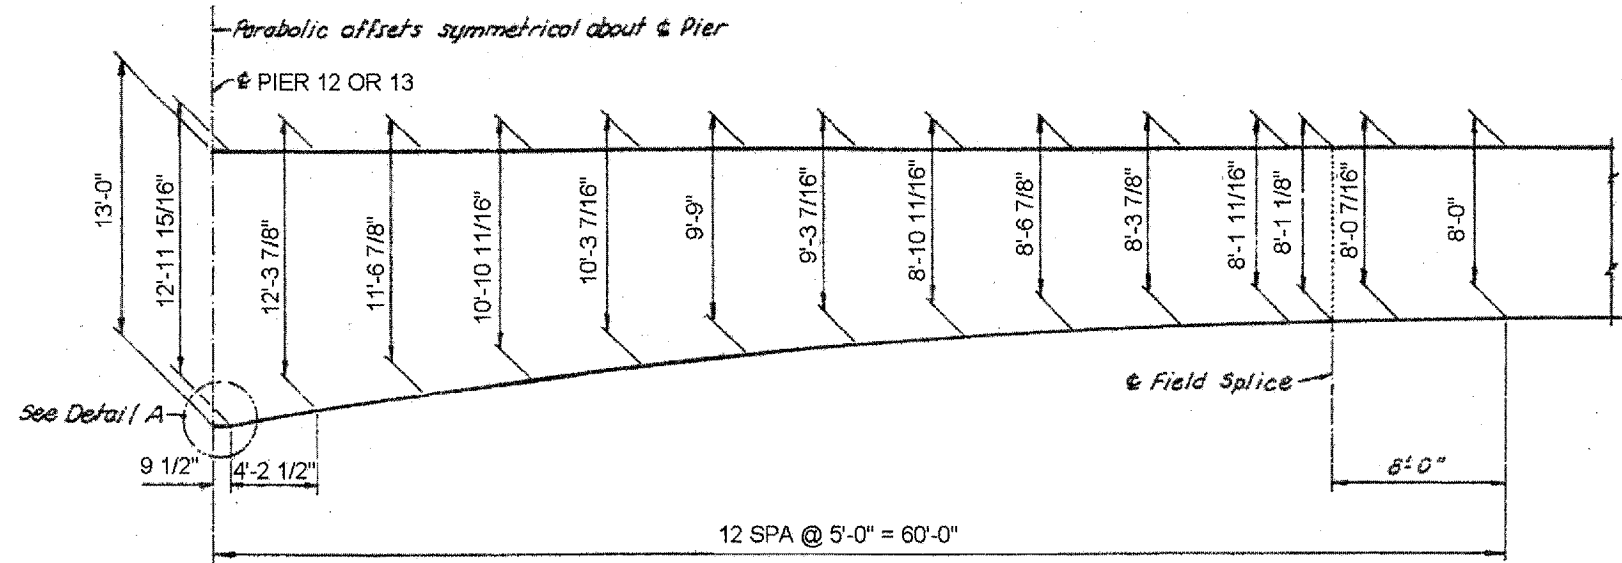

GIRDER WEB TRANSITION

ILLINOIS DEPARTMENT OF TRANSPORTATION  
FRAMING PLAN LOCATION 1  
SN: 099-0185 - UNIT 3  
IL-7 OVER DES PLAINES RIVER,  
S&S CANAL & BNSF RR