



F.A.U. RTE.	SECTION	COUNTY	TOTAL SHEETS	SHEET NO.
2946	3368 A-N	COOK	74	21
STA. 219+00		TO STA. 234+53		
FED. ROAD DIST. NO.		ILLINOIS FED. AID PROJECT		

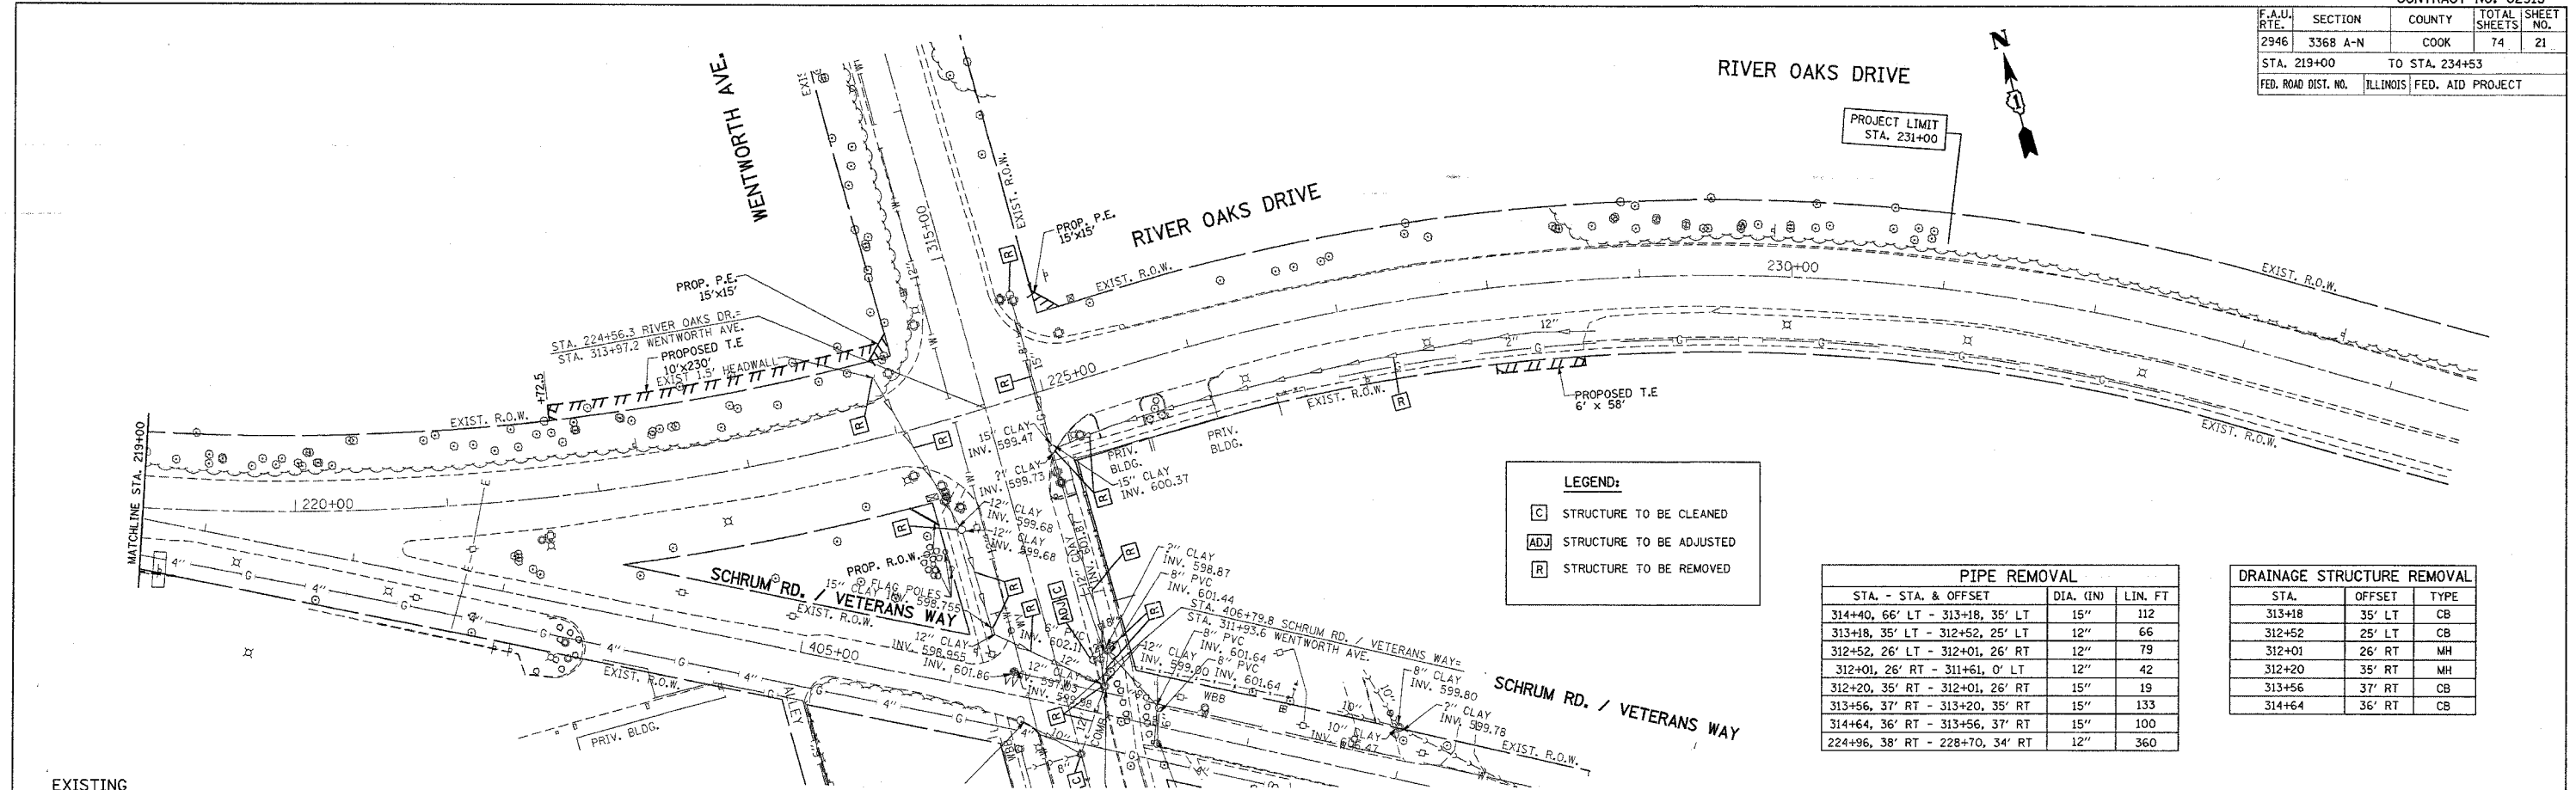

EXISTING

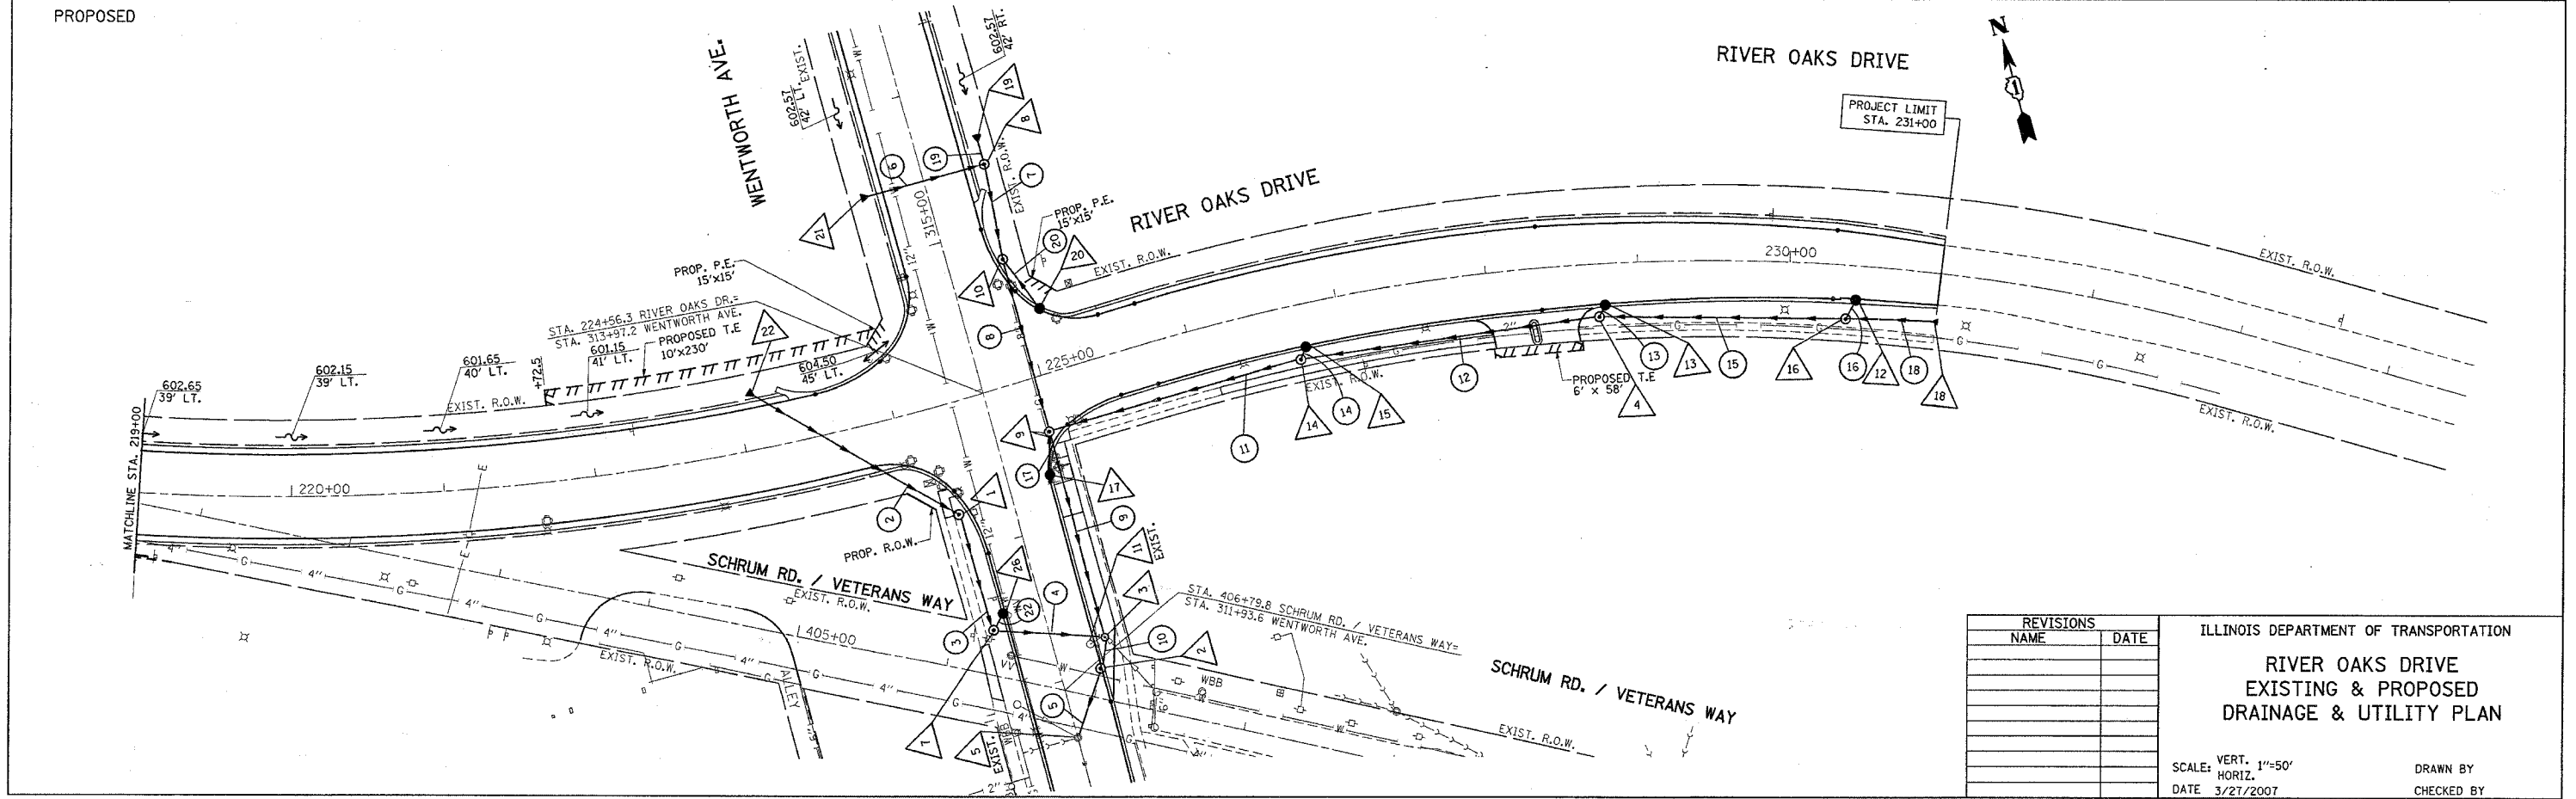

PROPOSED

REVISIONS	
NAME	DATE

ILLINOIS DEPARTMENT OF TRANSPORTATION
**RIVER OAKS DRIVE
 EXISTING & PROPOSED
 DRAINAGE & UTILITY PLAN**

SCALE: VERT. 1"=50'
 HORIZ. 1"=100'
 DATE 3/21/2007
 DRAWN BY
 CHECKED BY

PLOT DATE = 3/27/2007
 FILE NAME = I:\181783\ah.drain.blg.dgn
 PLOT SCALE = 50.0000 / IN.
 USER NAME = hasekrcf