



F.A.U. RTE.	SECTION	COUNTY	TOTAL SHEETS	SHEET NO.
2946	3368 A-N	COOK	74	23
STA. 401+00		TO STA. 416+76		
FED. ROAD DIST. NO.		ILLINOIS	FED. AID PROJECT	

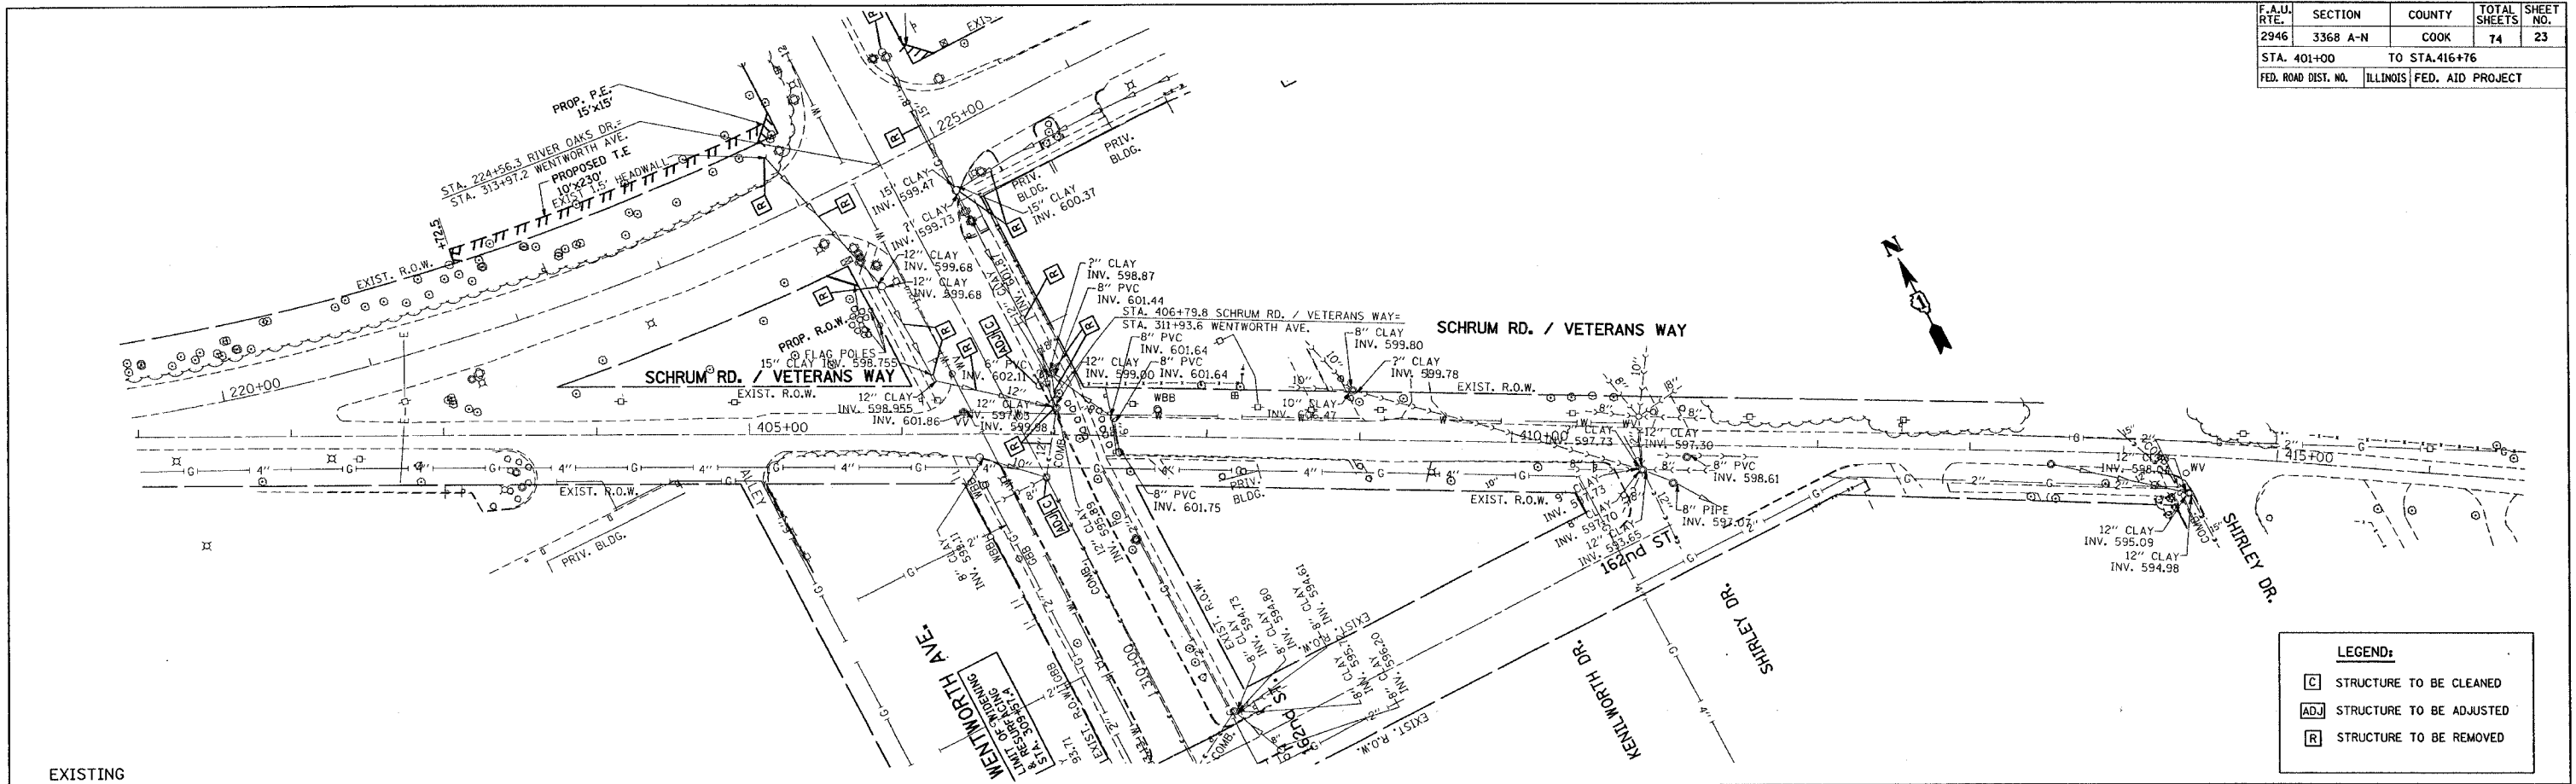

EXISTING

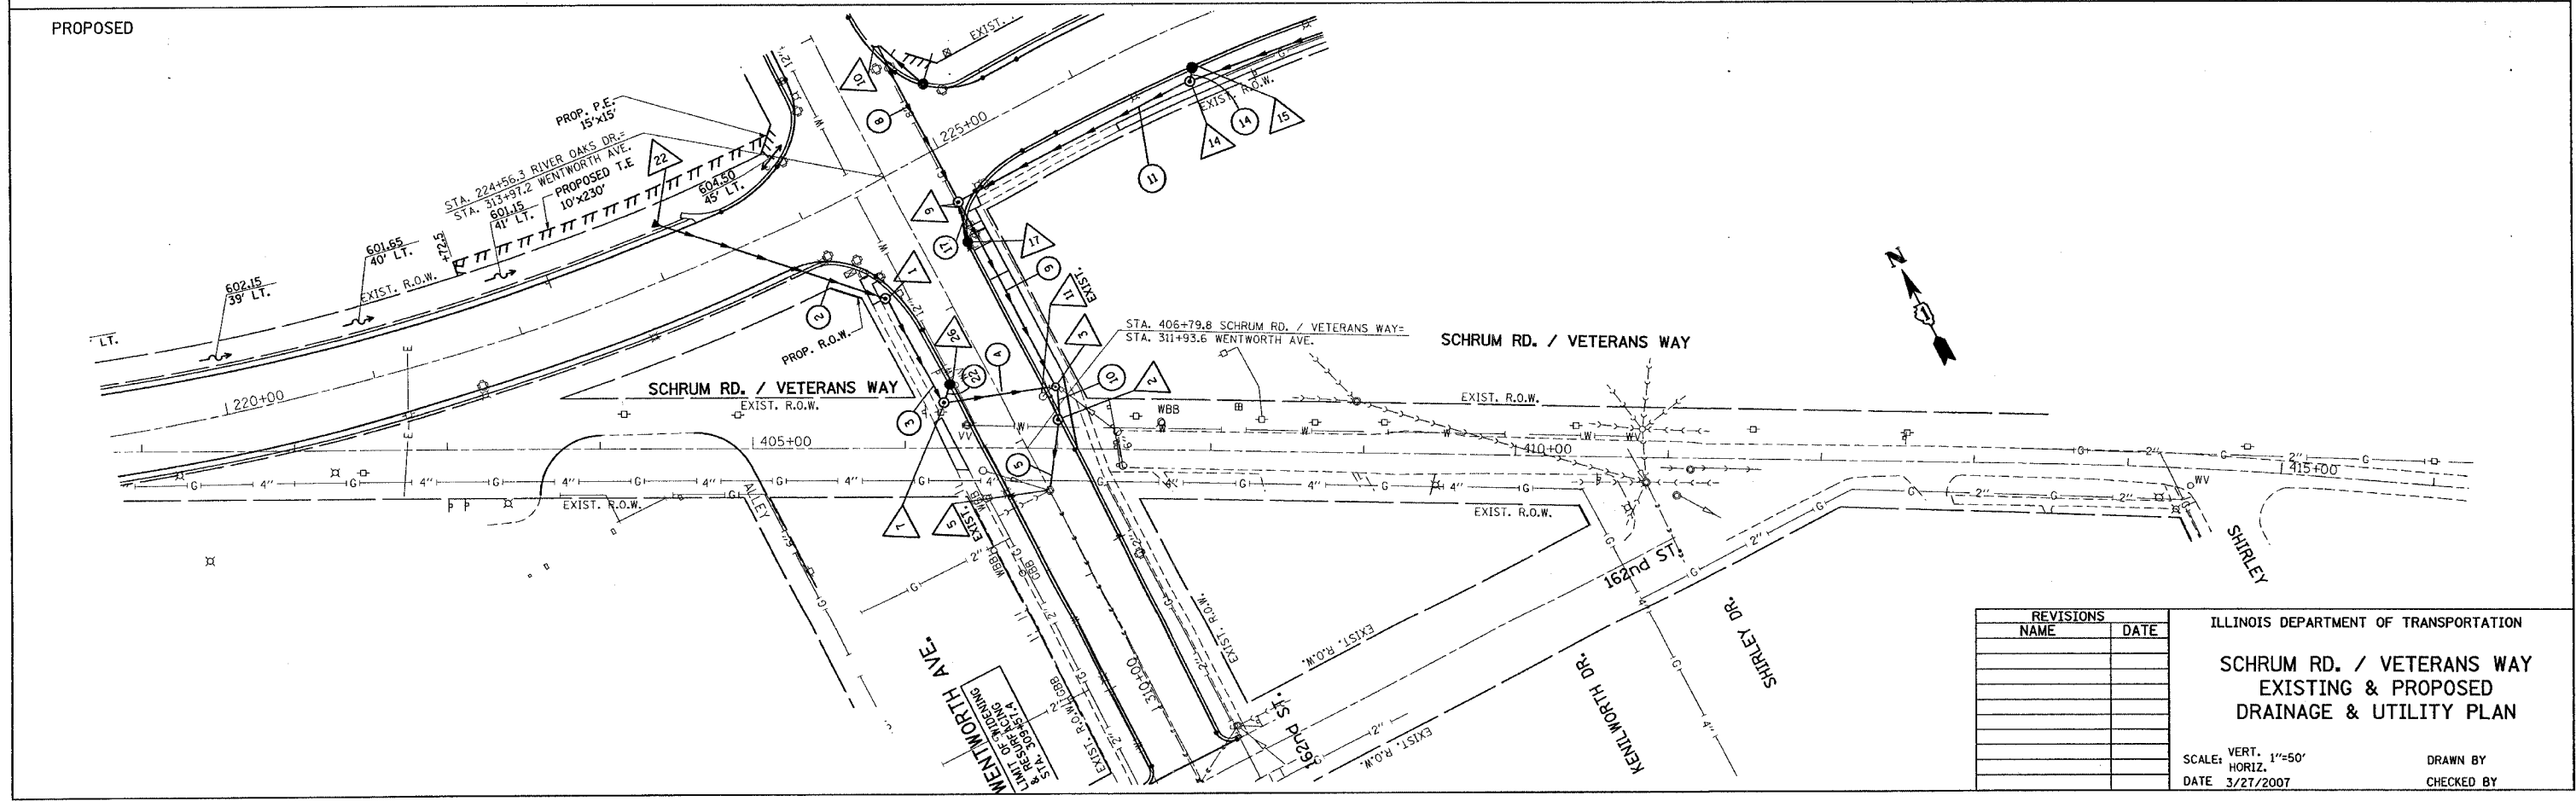

PROPOSED

LEGEND:

- C STRUCTURE TO BE CLEANED
- ADJ STRUCTURE TO BE ADJUSTED
- R STRUCTURE TO BE REMOVED

REVISIONS	
NAME	DATE

ILLINOIS DEPARTMENT OF TRANSPORTATION

SCHRUM RD. / VETERANS WAY
EXISTING & PROPOSED
DRAINAGE & UTILITY PLAN

SCALE: VERT. 1"=50'
 HORIZ. 1"=50'
 DATE 3/27/2007

DRAWN BY _____
 CHECKED BY _____

PLOT DATE = 3/27/2007
 FILE NAME = s:\projects\62915\62915.dwg
 PLOT SCALE = 1/8"=1'-0"
 USER NAME = ltravert