



F.A.P. RTE.	SECTION	COUNTY	TOTAL SHEETS	SHEET NO.
505	110RS-1, 111RS-3	STEPHENSON	174	71
STA.	10520+00	TO STA.	10550+00	
FED. ROAD DIST. NO.	ILLINOIS	FED. AID PROJECT		
CONTRACT NO. 64C32				

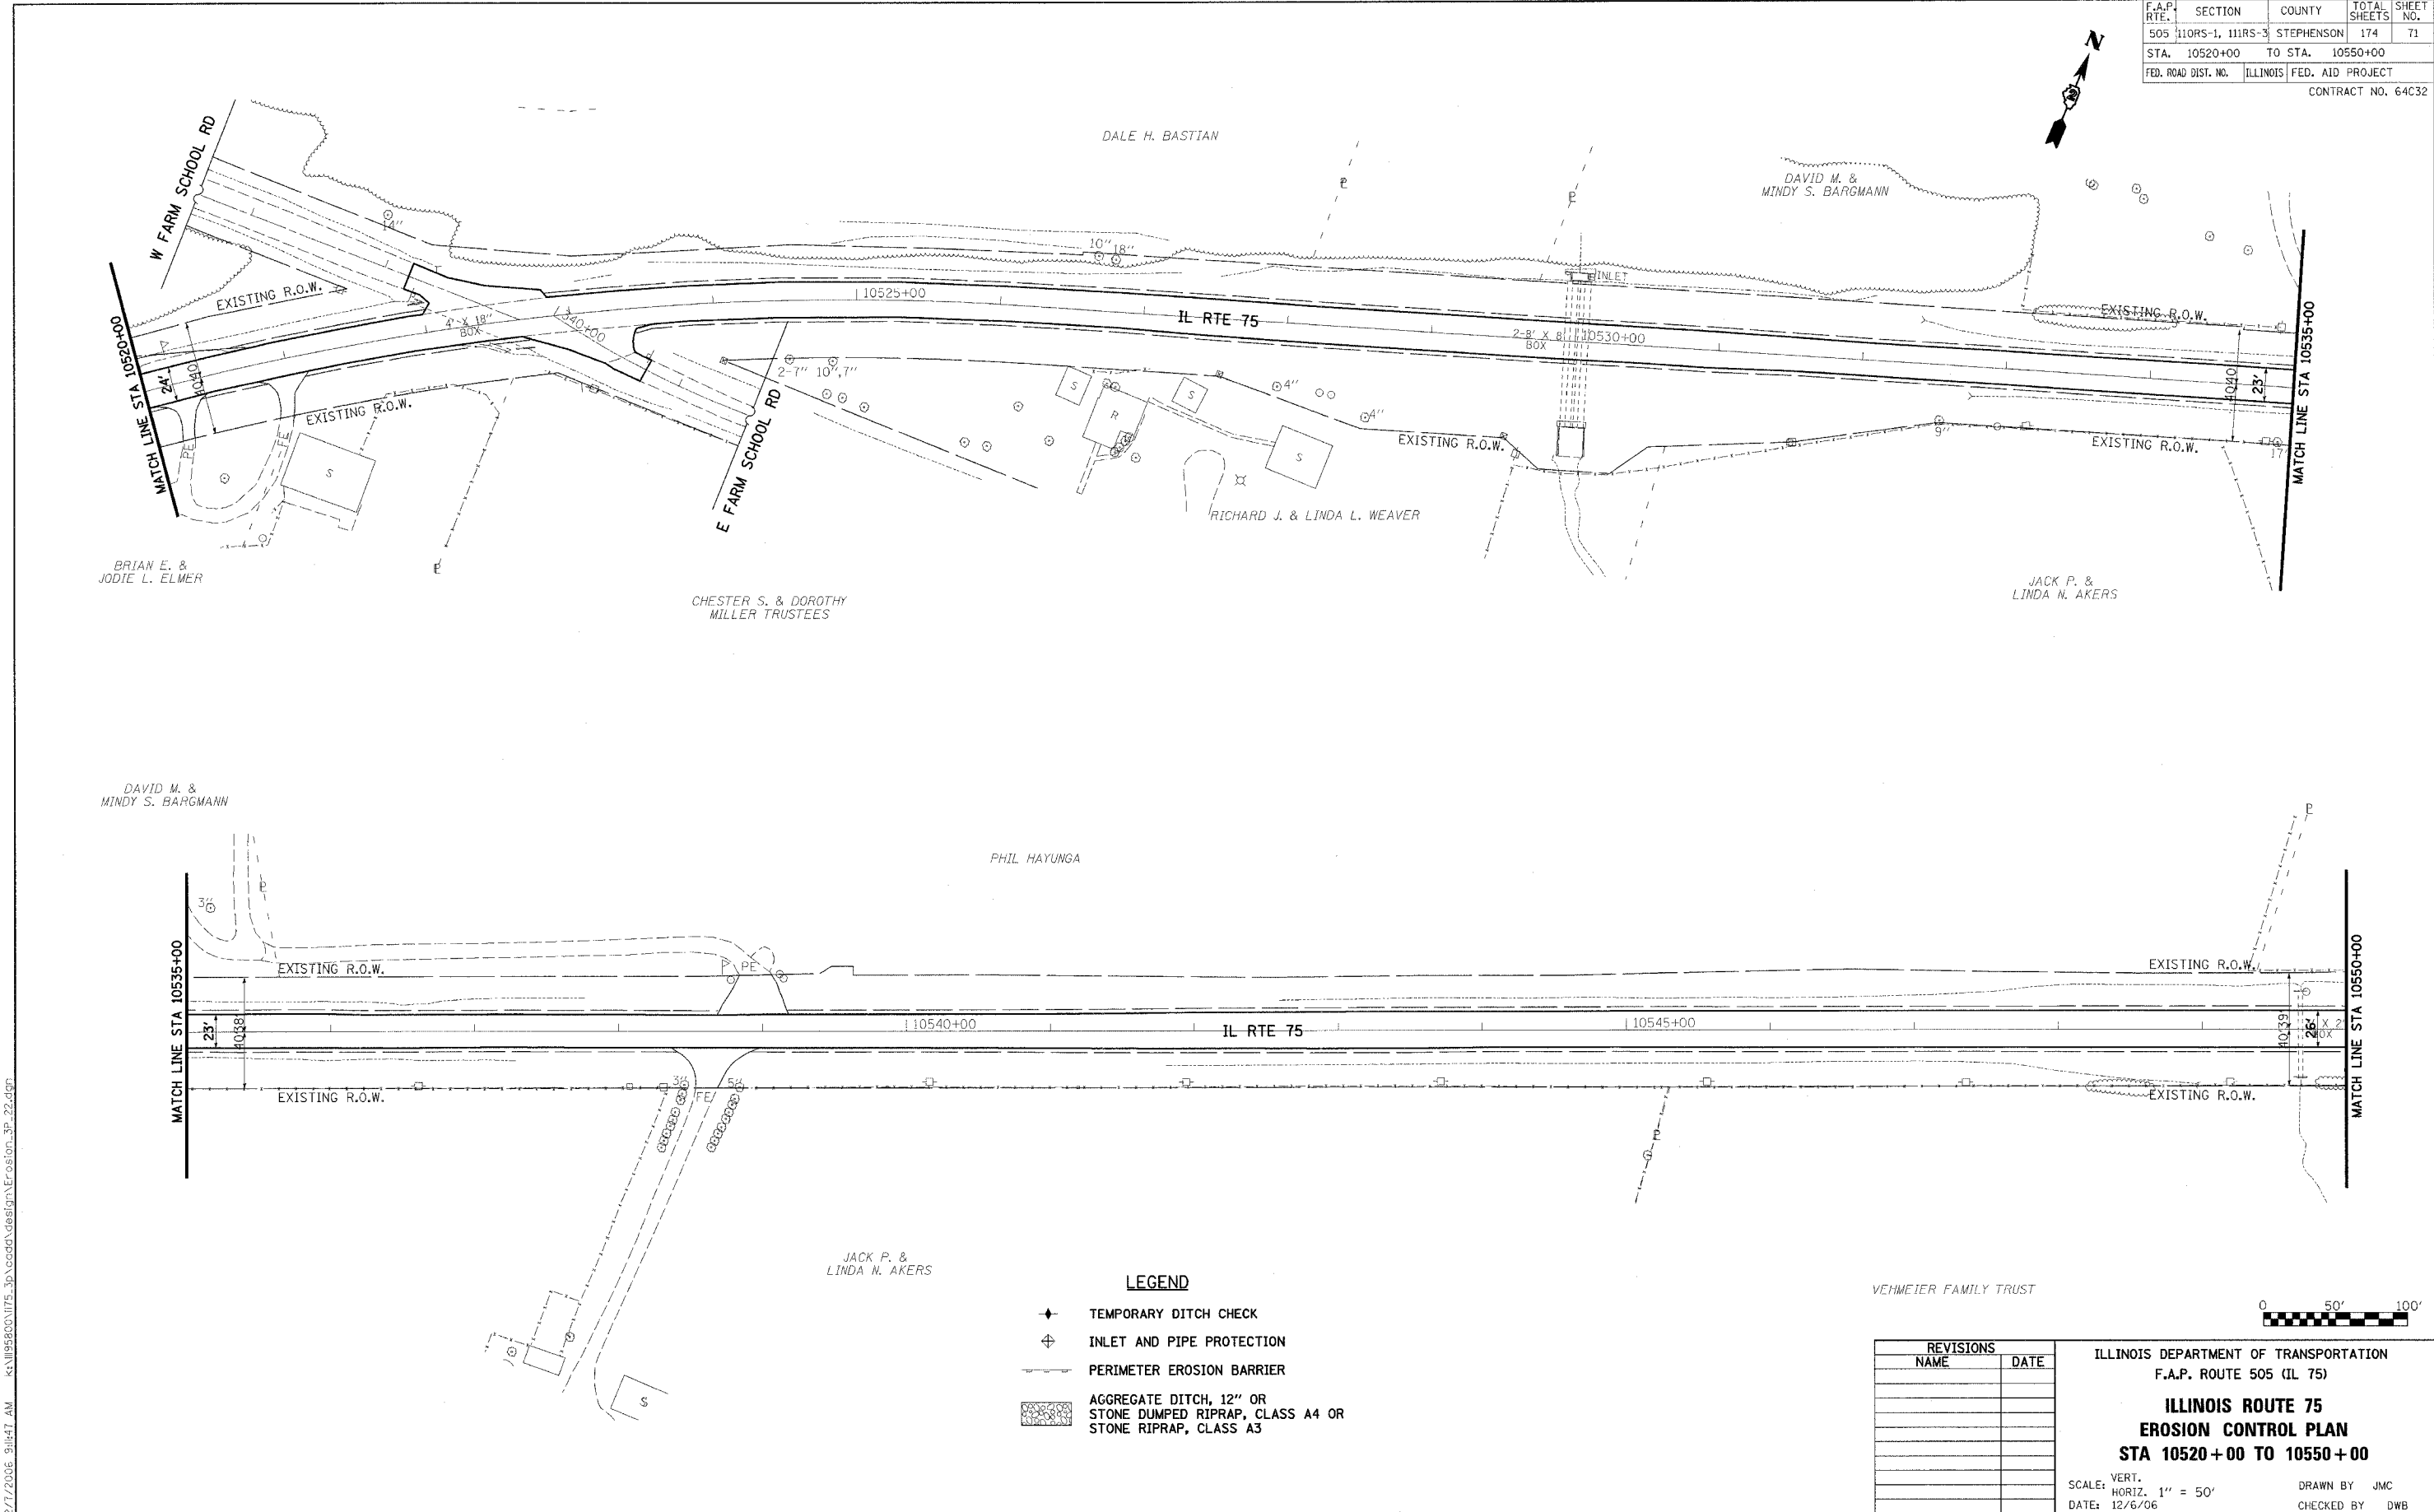

**LEGEND**

- ◆ TEMPORARY DITCH CHECK
- ⊕ INLET AND PIPE PROTECTION
- PERIMETER EROSION BARRIER
- ▨ AGGREGATE DITCH, 12" OR STONE DUMPED RIPRAP, CLASS A4 OR STONE RIPRAP, CLASS A3

VEHMEIER FAMILY TRUST

 

REVISIONS	
NAME	DATE

ILLINOIS DEPARTMENT OF TRANSPORTATION  
F.A.P. ROUTE 505 (IL 75)

**ILLINOIS ROUTE 75  
EROSION CONTROL PLAN  
STA 10520+00 TO 10550+00**

SCALE: VERT. 1" = 50'  
HORIZ. 1" = 50'  
DATE: 12/6/06  
DRAWN BY: JMC  
CHECKED BY: DWB