


F.A.S. RTE.	SECTION	COUNTY	TOTAL SHEETS	SHEET NO.
1279		LASALLE	43	14A
STA. TO STA.		ILLINOIS FED. AID PROJECT		
FED. ROAD DIST. NO.		• 1-RS, (106,107)RS-2, 108RS-1 & I		

Ingatius Ernat
Tax ID No. 17-33-100-001
Proposed Right of Way = 0.14 acres

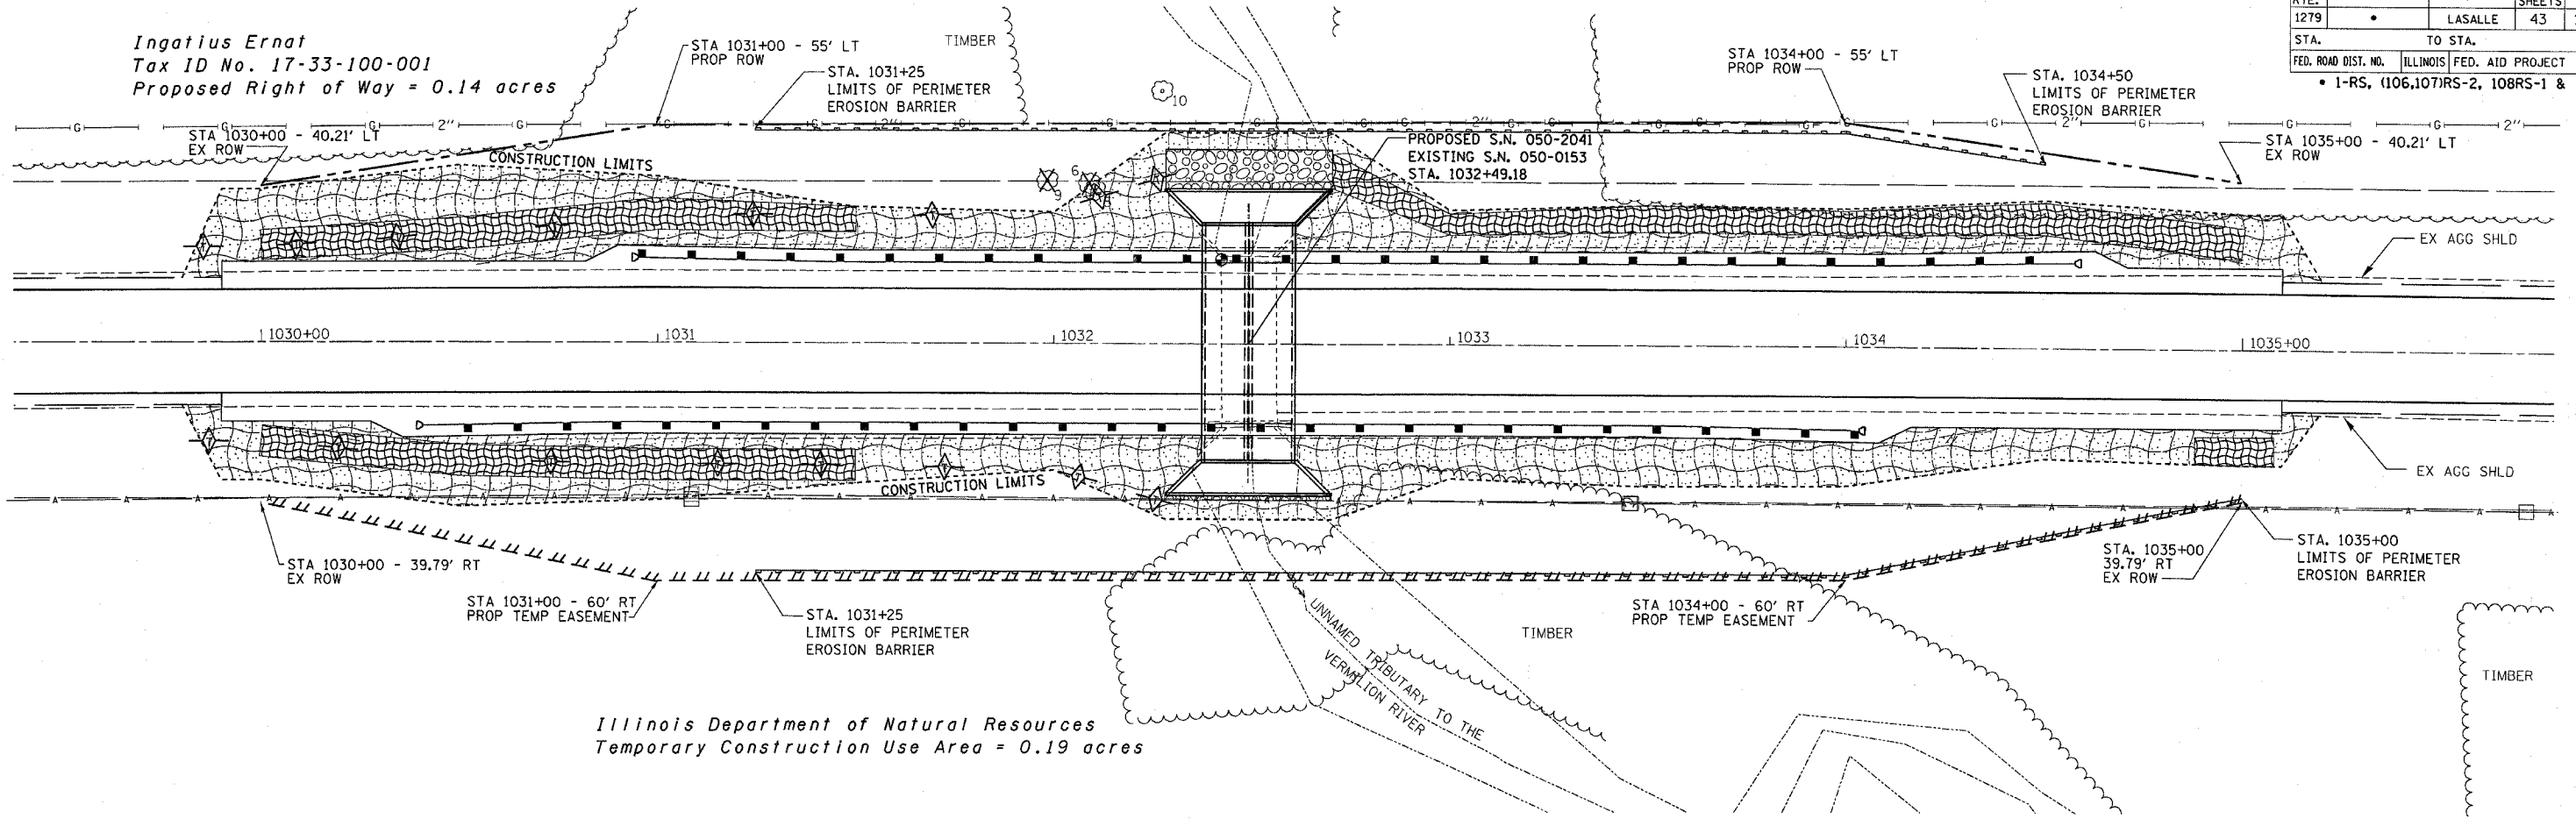

LEGEND

	TEMPORARY DITCH CHECK		PERIMETER EROSION BARRIER
	EROSION CONTROL BLANKET		SEEDING, CLASS 2
	HEAVY DUTY EROSION CONTROL BLANKET		

PLOT DATE = 4/12/2007
FILE NAME = c:\projects\sp62001\consult\egp\sheet.dgn
PLOT SCALE = 1/8"=1'-0"
USER NAME = schumertg