


F.A.S. RTE.	SECTION	COUNTY	TOTAL SHEETS	SHEET NO.
1279		LASALLE	43	14B
STA. TO STA.				
FED. ROAD DIST. NO. ILLINOIS FED. AID PROJECT				
• 1-RS, (106,107)RS-2, 108RS-1 & I				


Roger & Sandra Harbeck
 Tax ID # 22-04-100-001, 22-04-100-002
 Proposed Right of Way = 0.13 acres

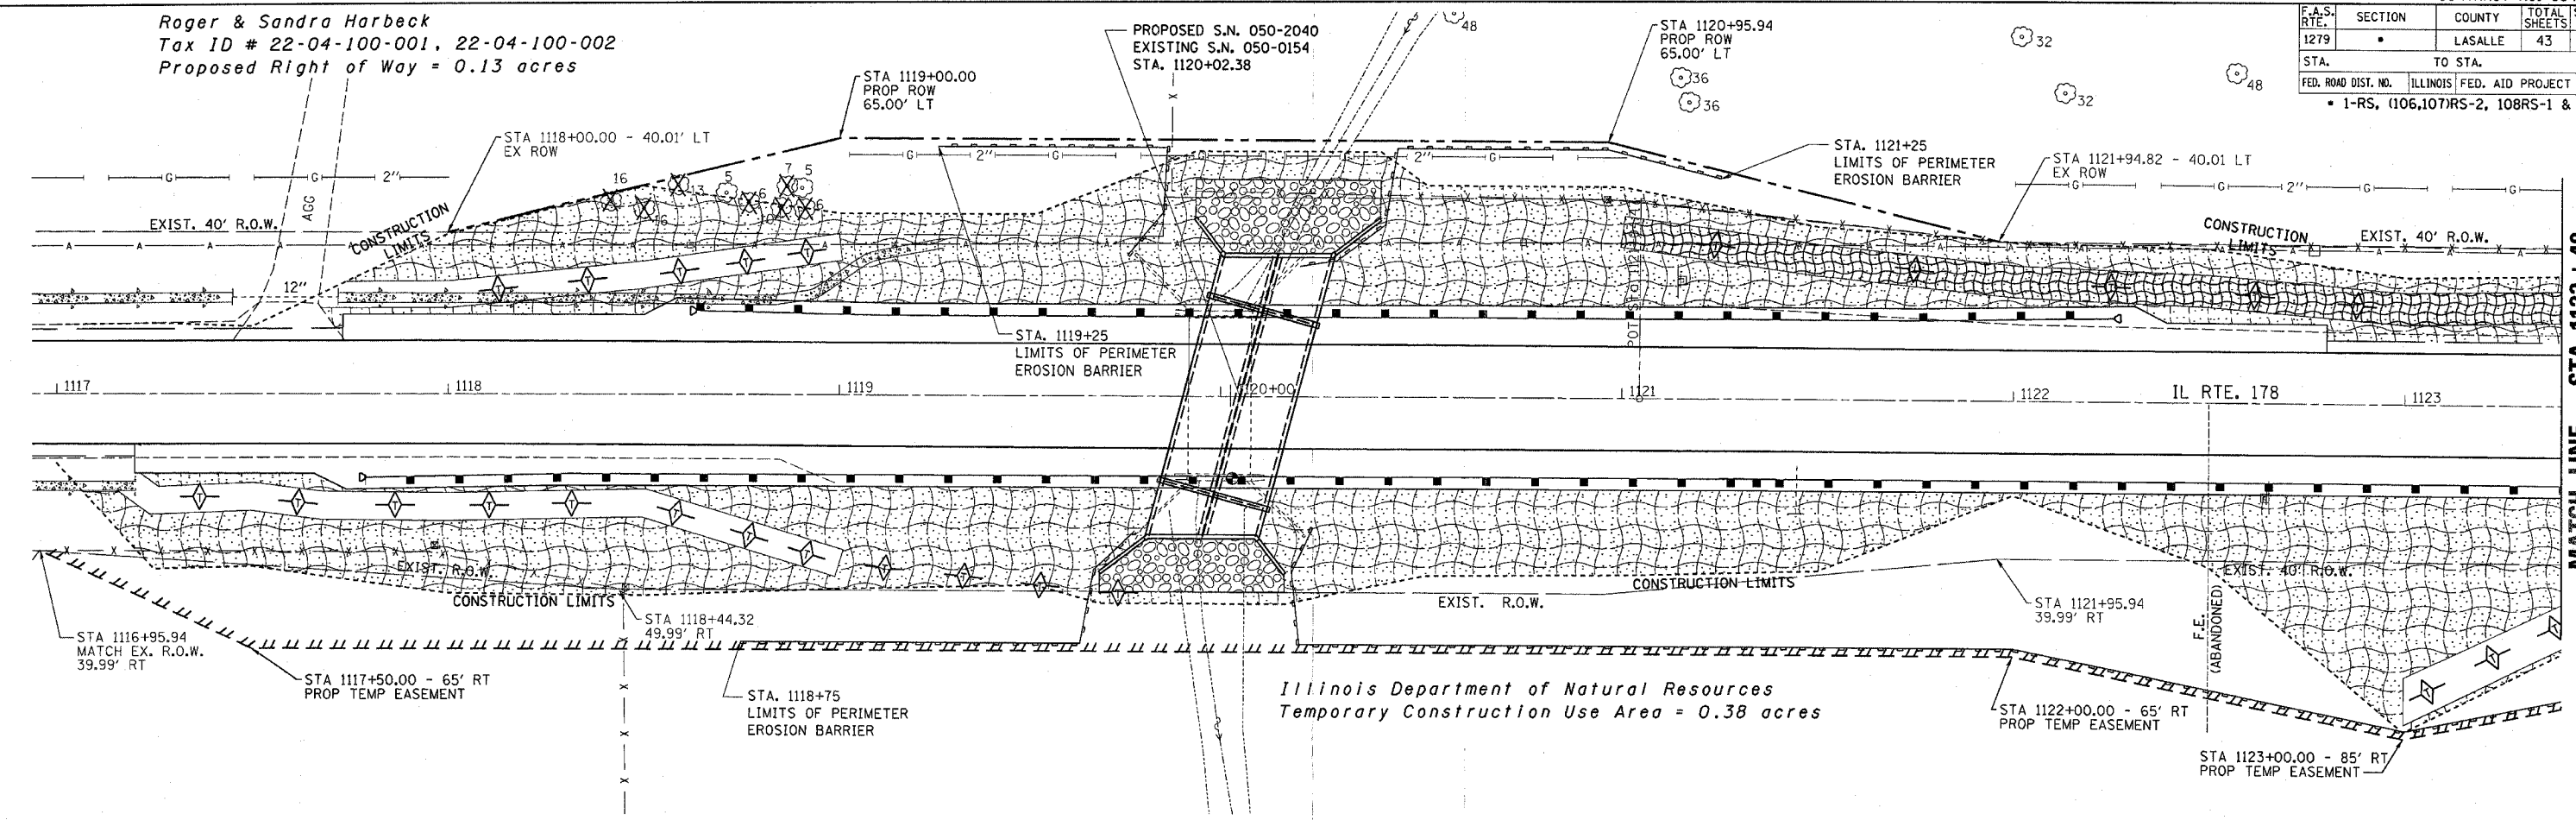

MATCH LINE - STA. 1123 + 40

LEGEND

	TEMPORARY DITCH CHECK		PERIMETER EROSION BARRIER
	EROSION CONTROL BLANKET		SEEDING, CLASS 2
	HEAVY DUTY EROSION CONTROL BLANKET		

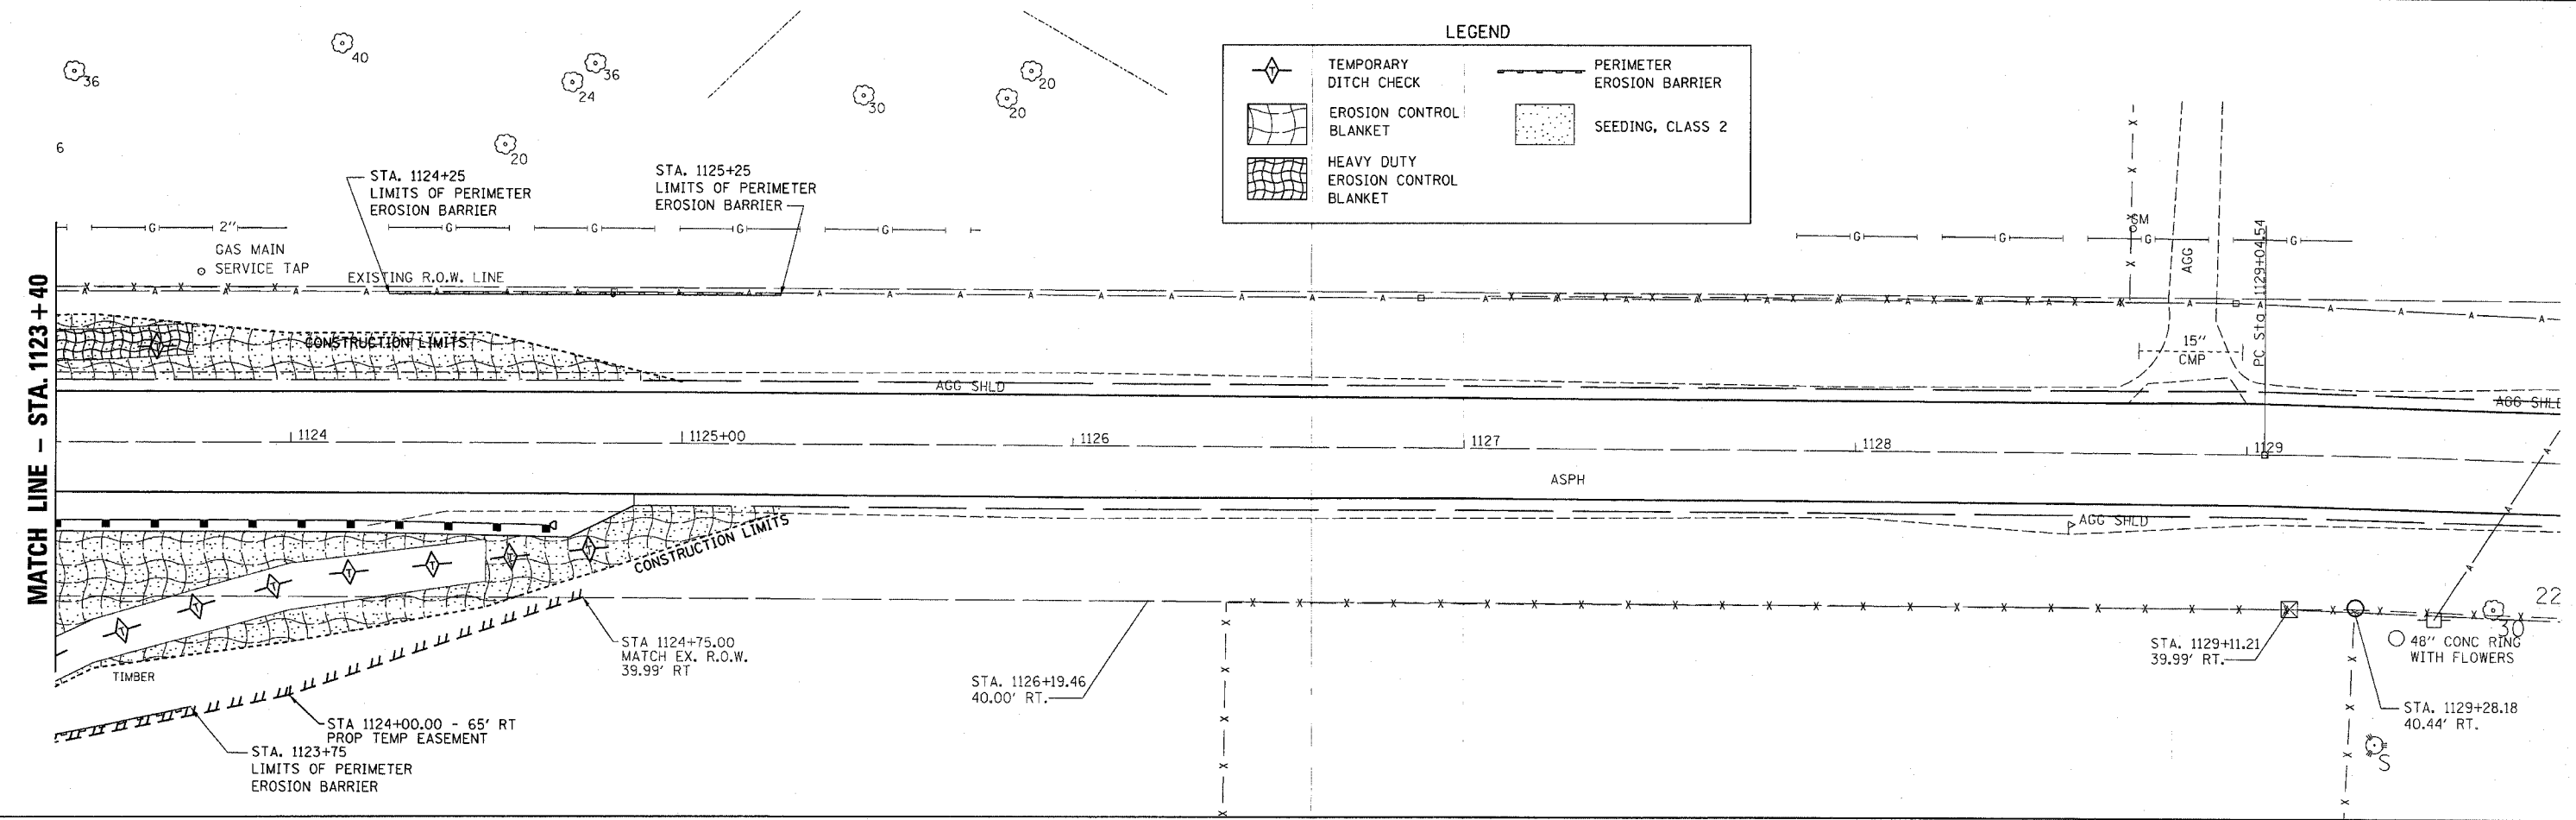

MATCH LINE - STA. 1123 + 40

PLOT DATE = 4/11/2007
 FILE NAME = c:\projects\1123+40\1123+40.dgn
 PLOT SCALE = 1"=40'
 USER NAME = schwanberg